




NORTH

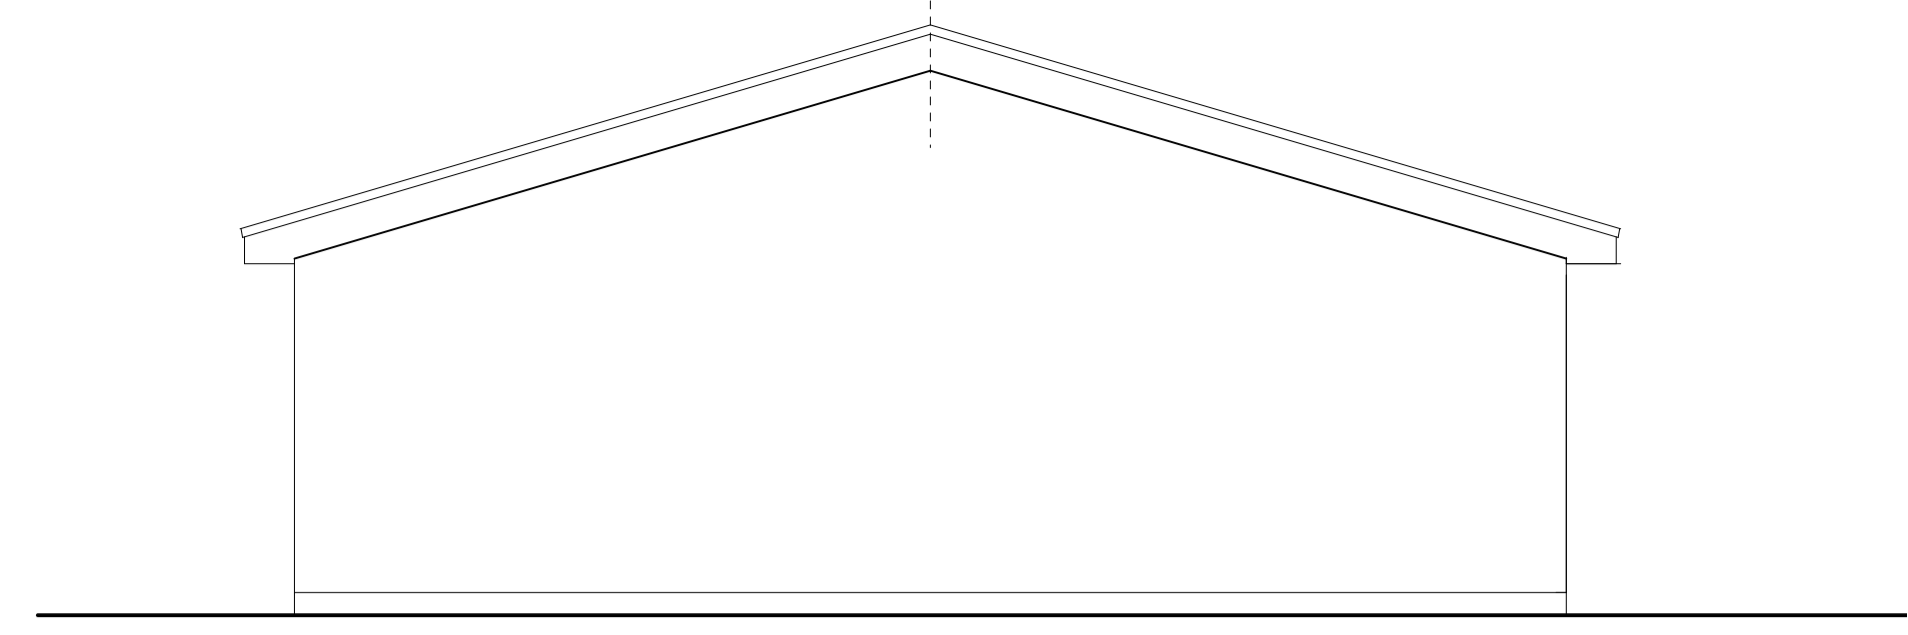



WEST

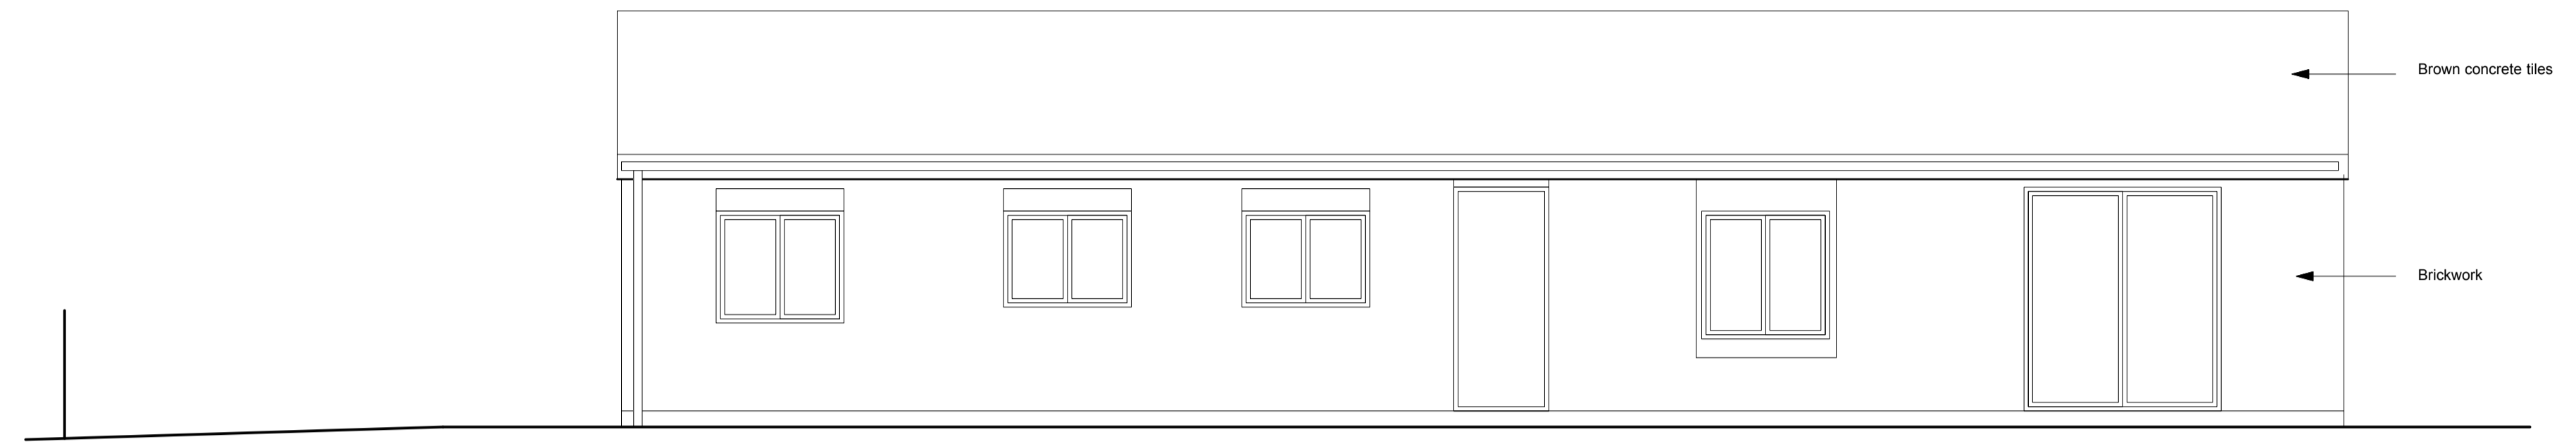


SOUTH

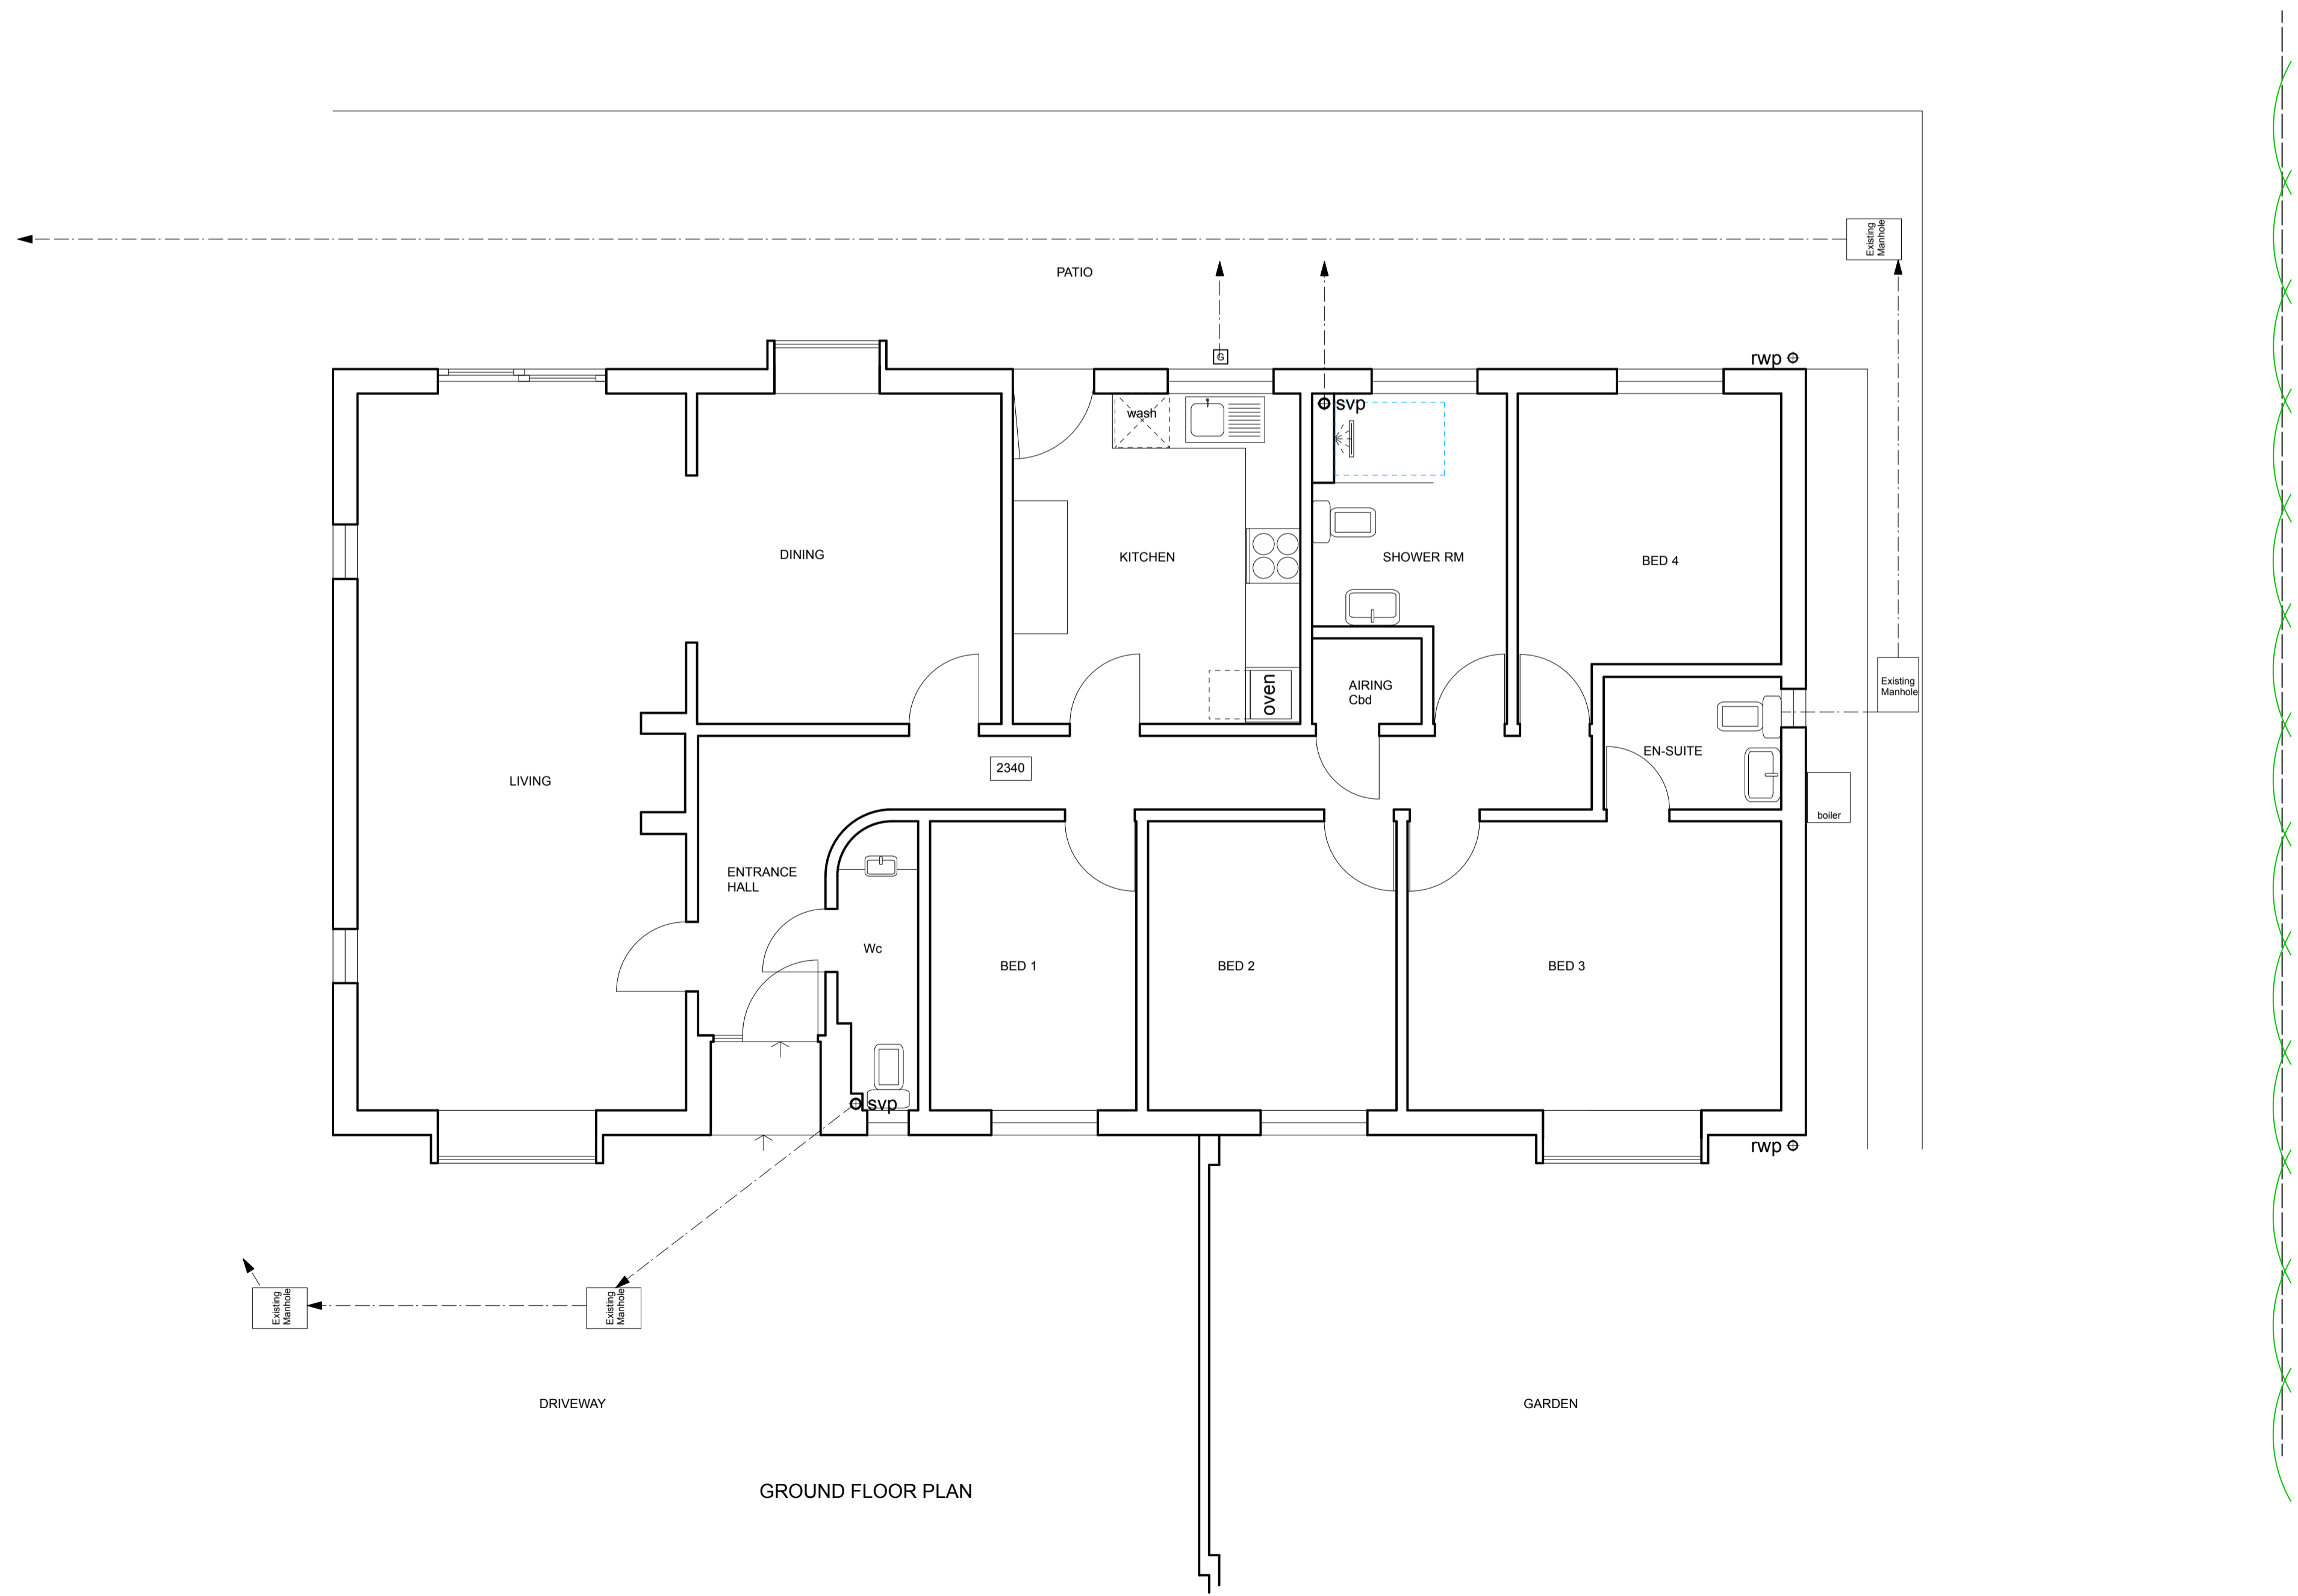

GROUND FLOOR PLAN

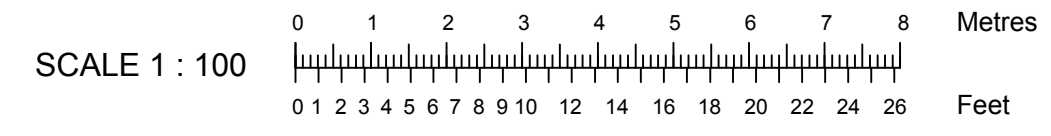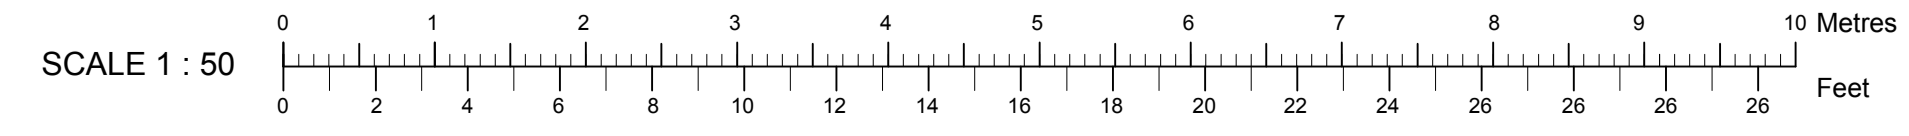

© Ben Powell Copyright  
 Information contained on this drawing is confidential and may not be used for any purpose other than for which the drawing is supplied without prior written authority. All rights reserved

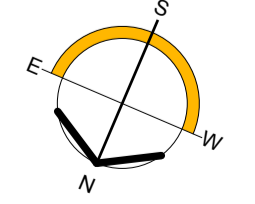

Revisions	
Ben Powell Architects Unit E Harkstead Hall Barns, Harkstead, Ipswich, Suffolk, IP9 1DB tel 01473 788915 e: ben.powell@macace.net	
Client	
Mr T & Mrs J Gould	
Project	
2 Findley Close, Stutton, Ipswich, IP9 2TL	
Drawing Title	
MEASURED SURVEY	
Date	6/10/21
Scale	1 : 50
Drawing number	32024/1
Revision number	