


South Elevation 1:100

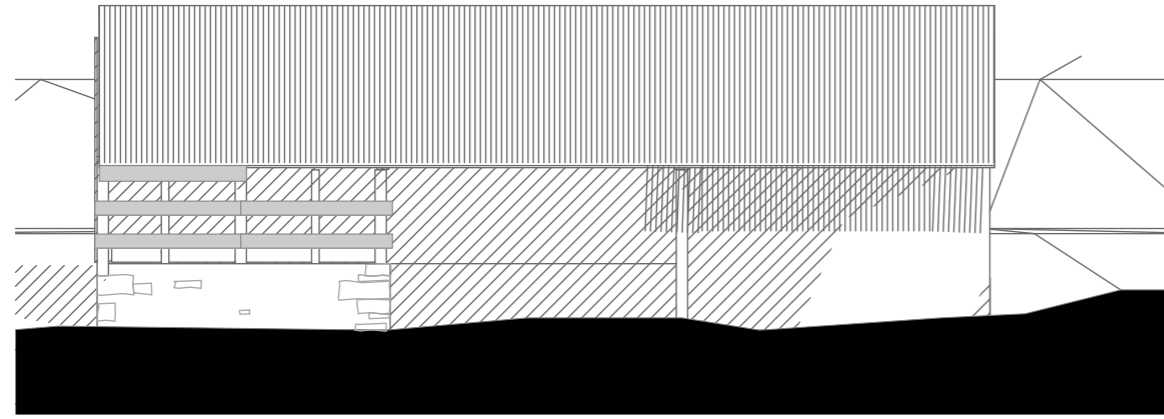


Northwest Elevation 1:100




Southeast Elevation

Northeast Elevation

West Elevation

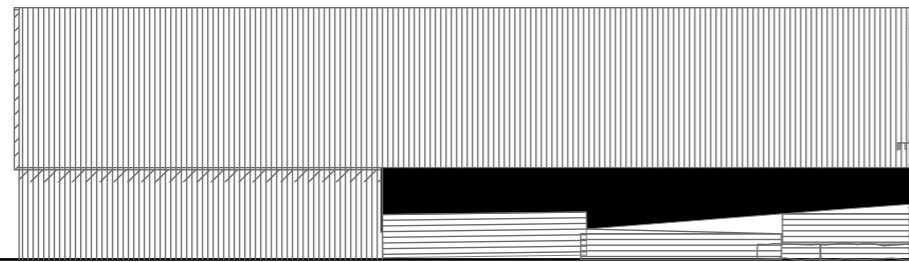


East Elevation

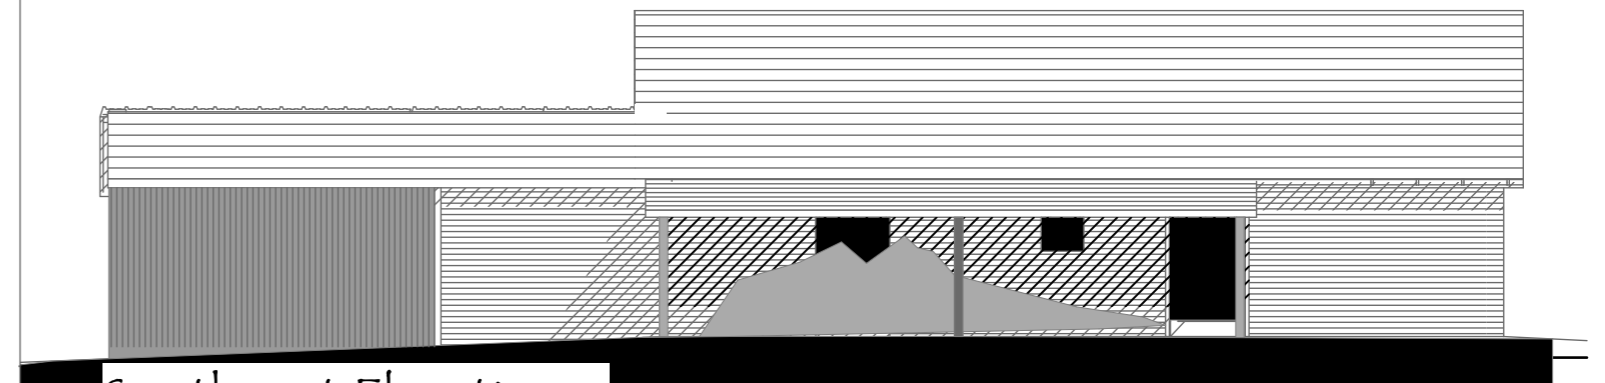

Southwest Elevation

North Elevation

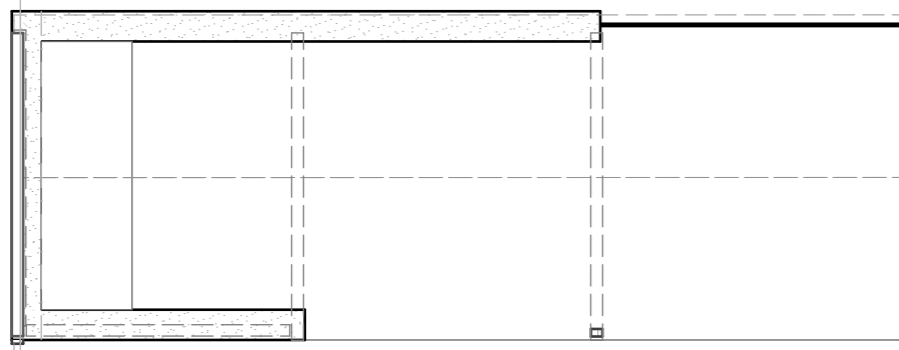

Plan 1:100

Plan 1:100

SURVEY AS EXISTING, RHYD Y CARW MILL BARN, TREFEGLWYS.

Design, Detailing and Visualization
Architectural Services

Frederick Carter
Mob. 07985226376
Tel. 01686 627238
Email: fredcarter@live.com

DATE	1/8/2020	DRAWN	FC
DWG No	S/2020/50/01		