


CONCEPT ISSUE

THIS DRAWING IS FOR PLANNING ISSUE ONLY. NO RESPONSIBILITY IS ACCEPTED FOR ANY OTHER USE. THIS DRAWING MUST NOT BE AMENDED, ADAPTED OR RECIRCULATED BY ANY OTHER PARTY WITHOUT WRITTEN PERMISSION FROM THE AUTHOR. USED FIGURED DIMENSIONS ONLY - DO NOT SCALE FOR CONSTRUCTION. CHECK ALL DIMENSIONS ON SITE AND ANY REPORT ANY DISCREPANCIES AS SOON AS THEY ARISE PRIOR TO THE COMMENCEMENT OF WORKS.
© C COADE ARCHITECTURAL DESIGN 2021

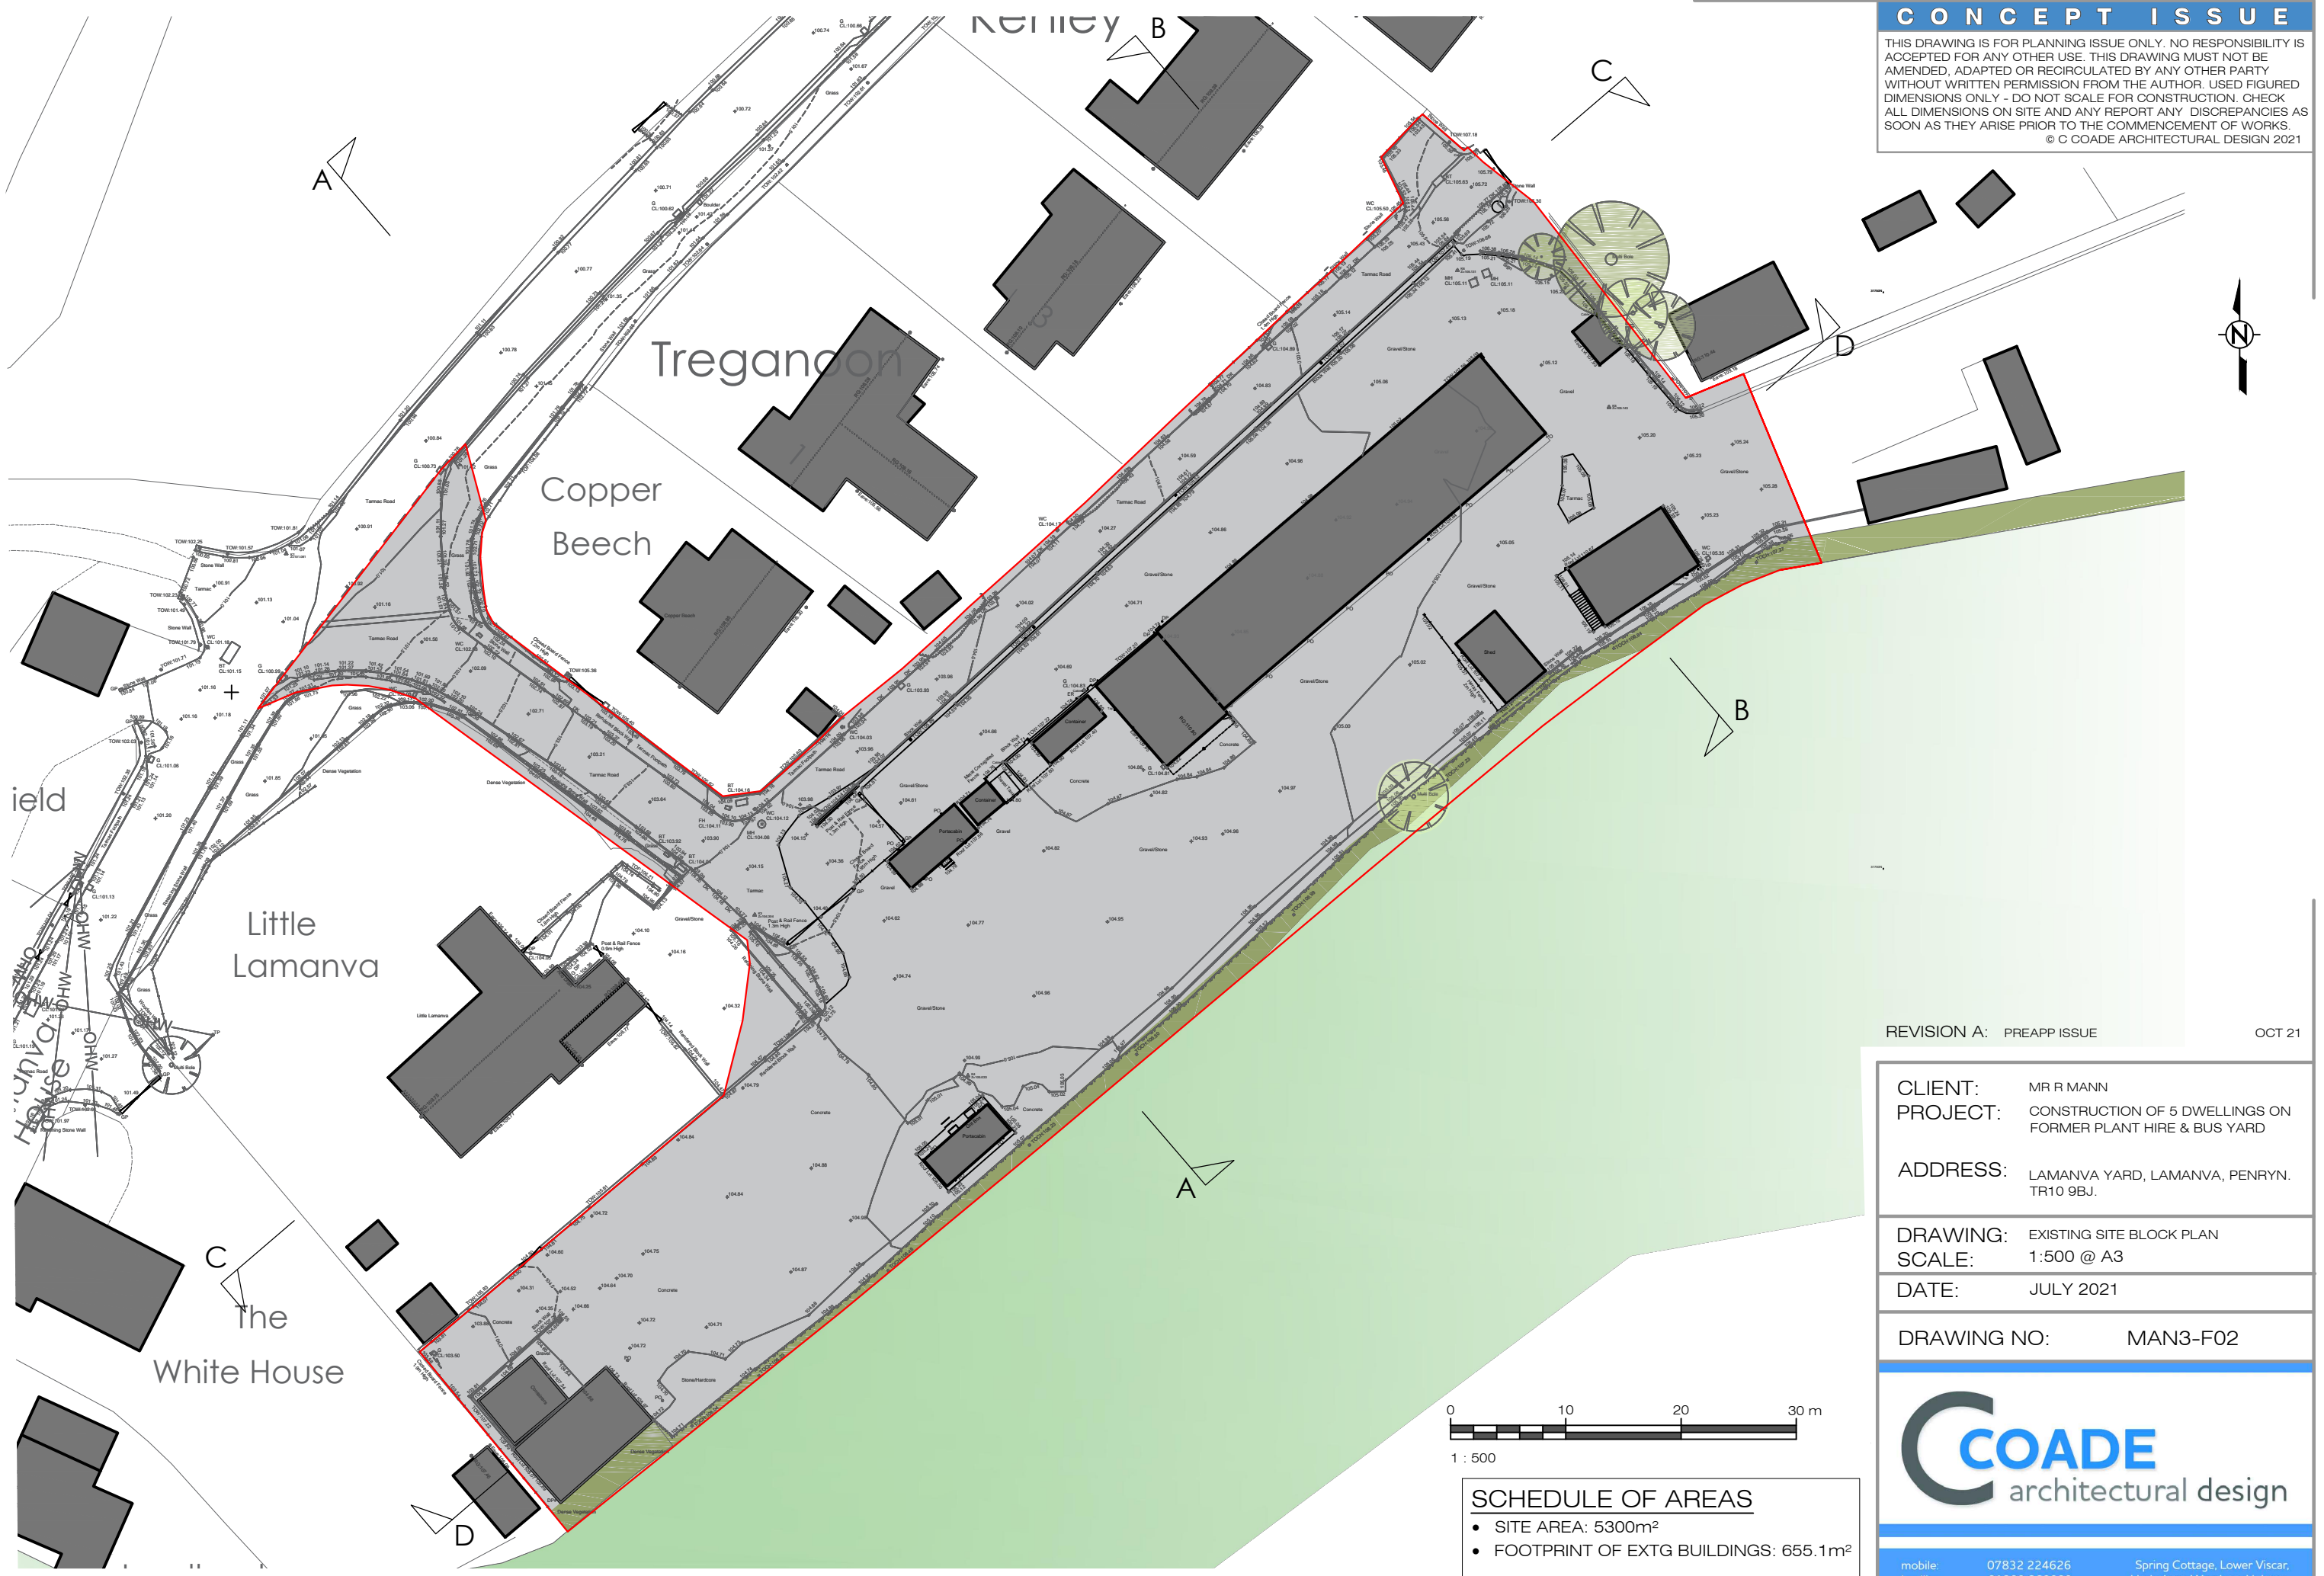

REVISION A: PREAPP ISSUE OCT 21

CLIENT:	MR R MANN
PROJECT:	CONSTRUCTION OF 5 DWELLINGS ON FORMER PLANT HIRE & BUS YARD
ADDRESS:	LAMANVA YARD, LAMANVA, PENRYN. TR10 9BJ.
DRAWING:	EXISTING SITE BLOCK PLAN
SCALE:	1:500 @ A3
DATE:	JULY 2021
DRAWING NO:	MAN3-F02



1 : 500

SCHEDULE OF AREAS	
•	SITE AREA: 5300m ²
•	FOOTPRINT OF EXTG BUILDINGS: 655.1m ²

EXISTING SITE PLAN 1:500



mobile: 07832 224626	Spring Cottage, Lower Viscar,	
landline: 01209 860009	Underlane, Wendron, Helston,	
email: ccoade7@hotmail.com	Cornwall. TR13 0EH	