



Client	One Stop Stores			Title	Proposal	Rev	Date	Description	Drw By
Site Name	Swanscombe, Milton Road			Date	01/10/2021	A	28/09/21	Initial Visual	IW
Job No.	16705	Epos Code	6574	Scale	Do Not Scale	B	30/09/21	Images A,B,C,D and E	IW
Proj Type	Franchise			Drawn	IW	C	01/10/21	Name : 'Swanscombe Community Store'	IW
PM	MC			Drwg No.	C	-	-	-	-



**ITEM 1 - FASCIA**  
See specification page for detail.

A. size: 10,410mm x 500mm x 55mm  
B. size: 8,330mm x 500mm x 55mm  
*[subject to survey]*

**ITEM 2 - PROJECTING SIGN**  
Aluminium signcase finished red. Opal acrylic faces on both sides of sign (sign is double sided) with face applied digitally printed graphics. Internally illuminated by LED's.

size: 940mm x 610mm x 150mm

**ITEM 3 - ACM PANEL**  
Aluminium composite panels with digitally printed image to face of the panel.


A. size: 2041mm x 1866mm  
B. size: 1086mm x 1866mm  
C. size: 906mm x 2146mm  
D. size: 1086mm x 1866mm  
*[subject to survey]*

**ITEM 4 - MANIFESTATION**  
Window manifestation

size: to suit area


**ITEM 5 - POSTER CASES**  
Lockable poster cases, anodised silver - 4 off

size: 575mm x 830mm

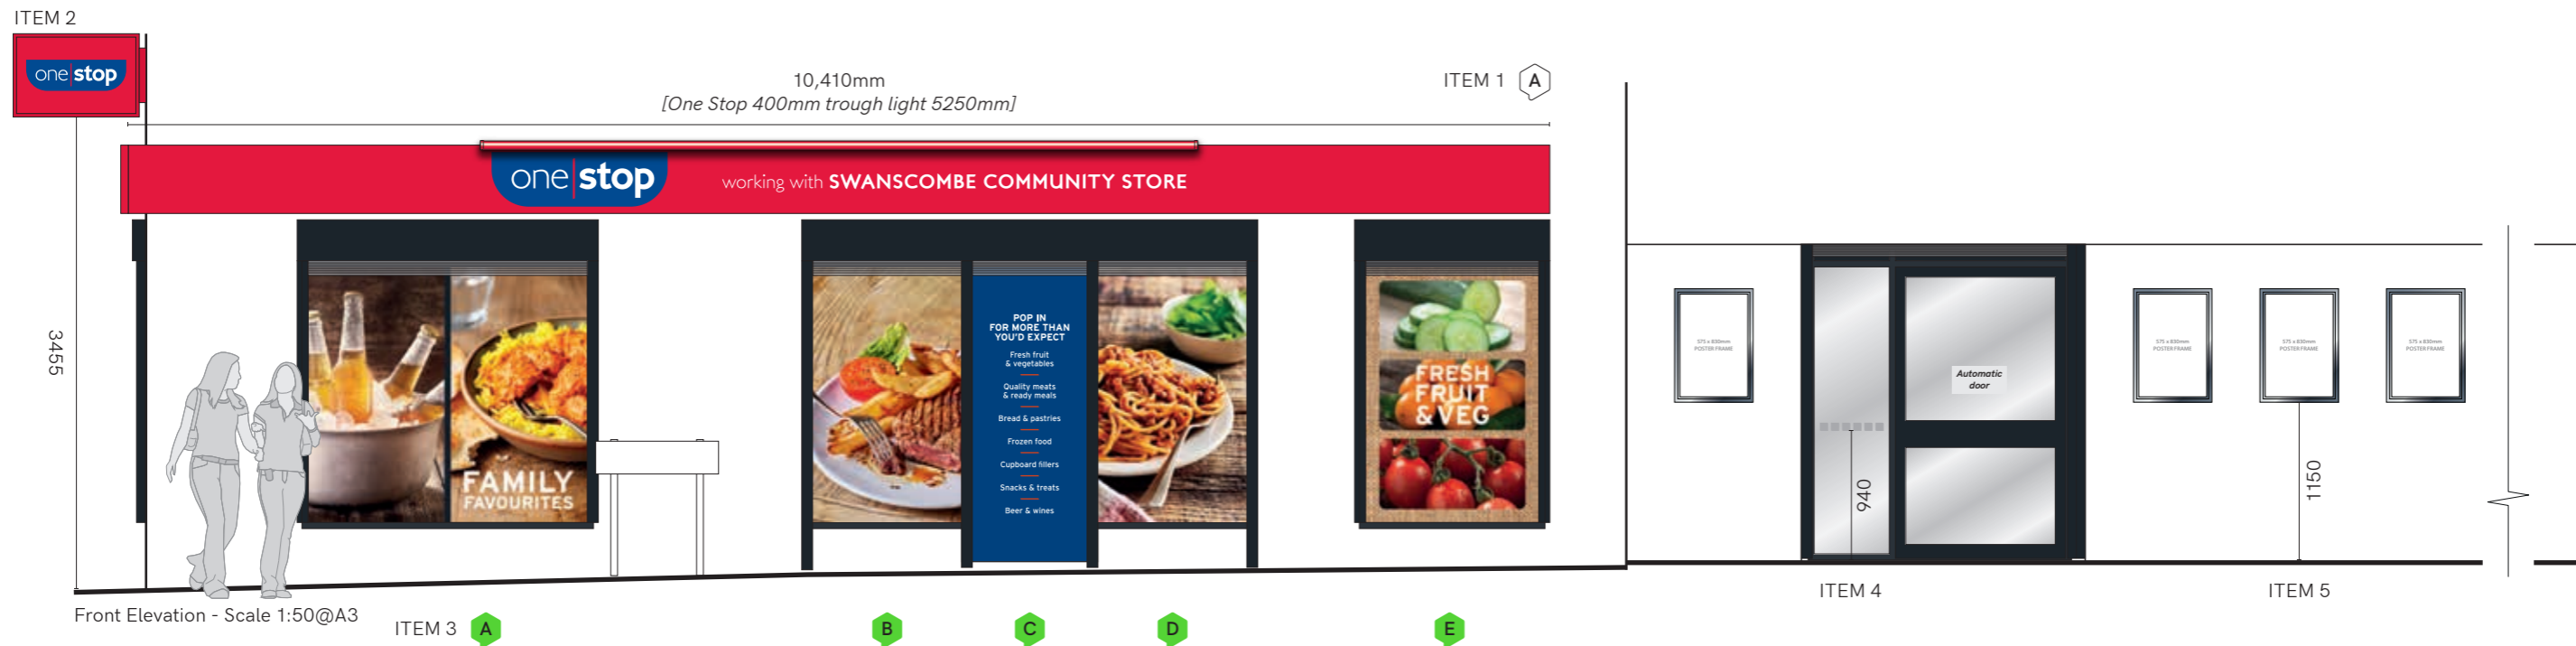


Front Elevation - Scale 1:50@A3

Shopfront details and finish RAL [TBC]  
*[Shutters down on initial survey false mullions printed to match shopfront]*

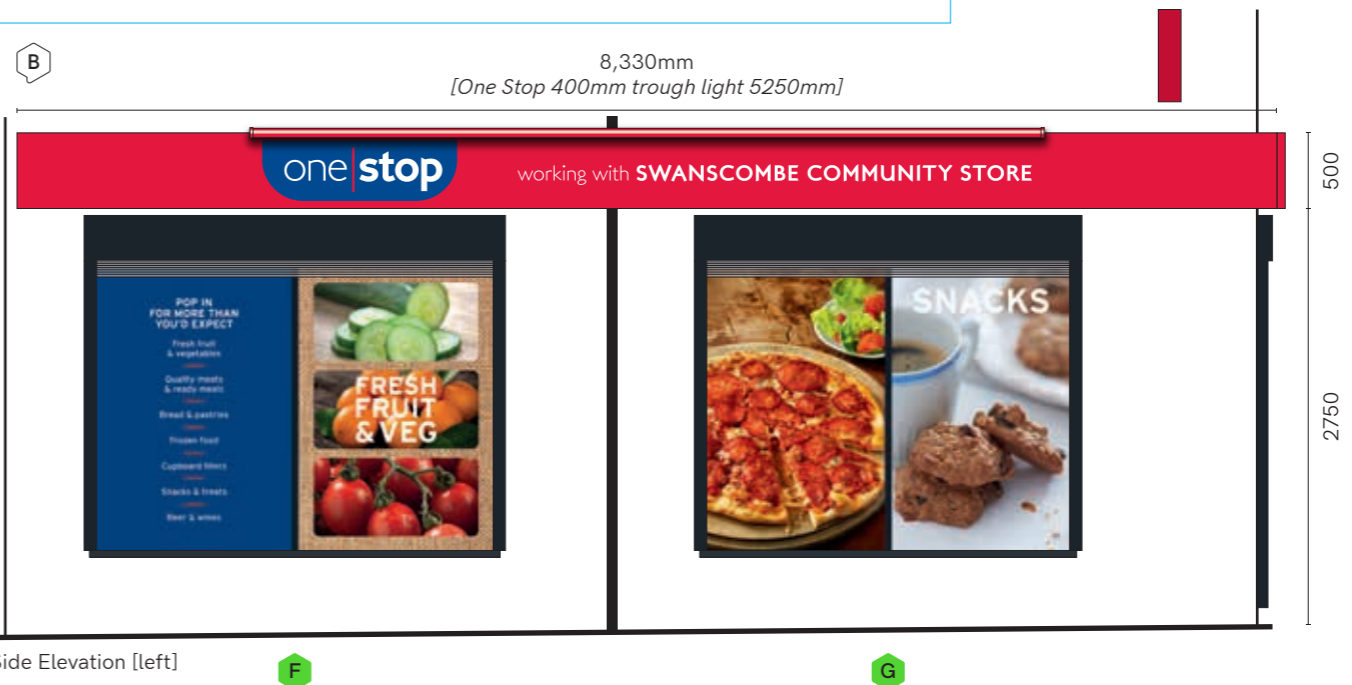

Side Elevation [left]

 



KEY: ■ ACM Panel ■ ACM/VW ■ F/ACM ■ PETG ■ Window Vinyl - External ■ Window Vinyl - Internal

**innovate signs** + implementing your brand

15 Barnes Wallis Rd, Fareham Hampshire PO15 5TT  
Tel: 023 8023 2311  
Web: www.innovatesigns.co.uk  
Email: info@innovatesigns.co.uk

Client	One Stop Stores			Title	Proposal	Rev	Date	Description	Drw By
Site Name	Swanscombe, Milton Road			Date	01/10/2021	A	28/09/21	Initial Visual	IW
Job No.	16705	Epos Code	6574	Scale	Do Not Scale	B	30/09/21	Images A,B,C,D and E	IW
Proj Type	Franchise			Drawn	IW	C	01/10/21	Name : 'Swanscombe Community Store'	IW
PM	MC			Drwg No.	C	-	-	-	-

**This drawing is for approval purposes.**  
Please check all details noted on the drawing including spelling, and provide written confirmation of your approval to an **Innovate Signs Project Manager**. Once approved production will commence based on the approved drawing. Any changes made after production has begun will incur an additional cost.

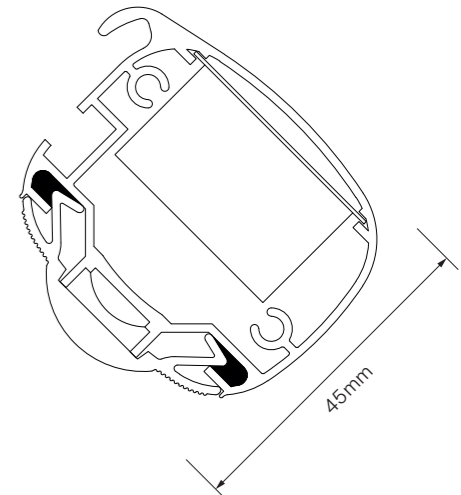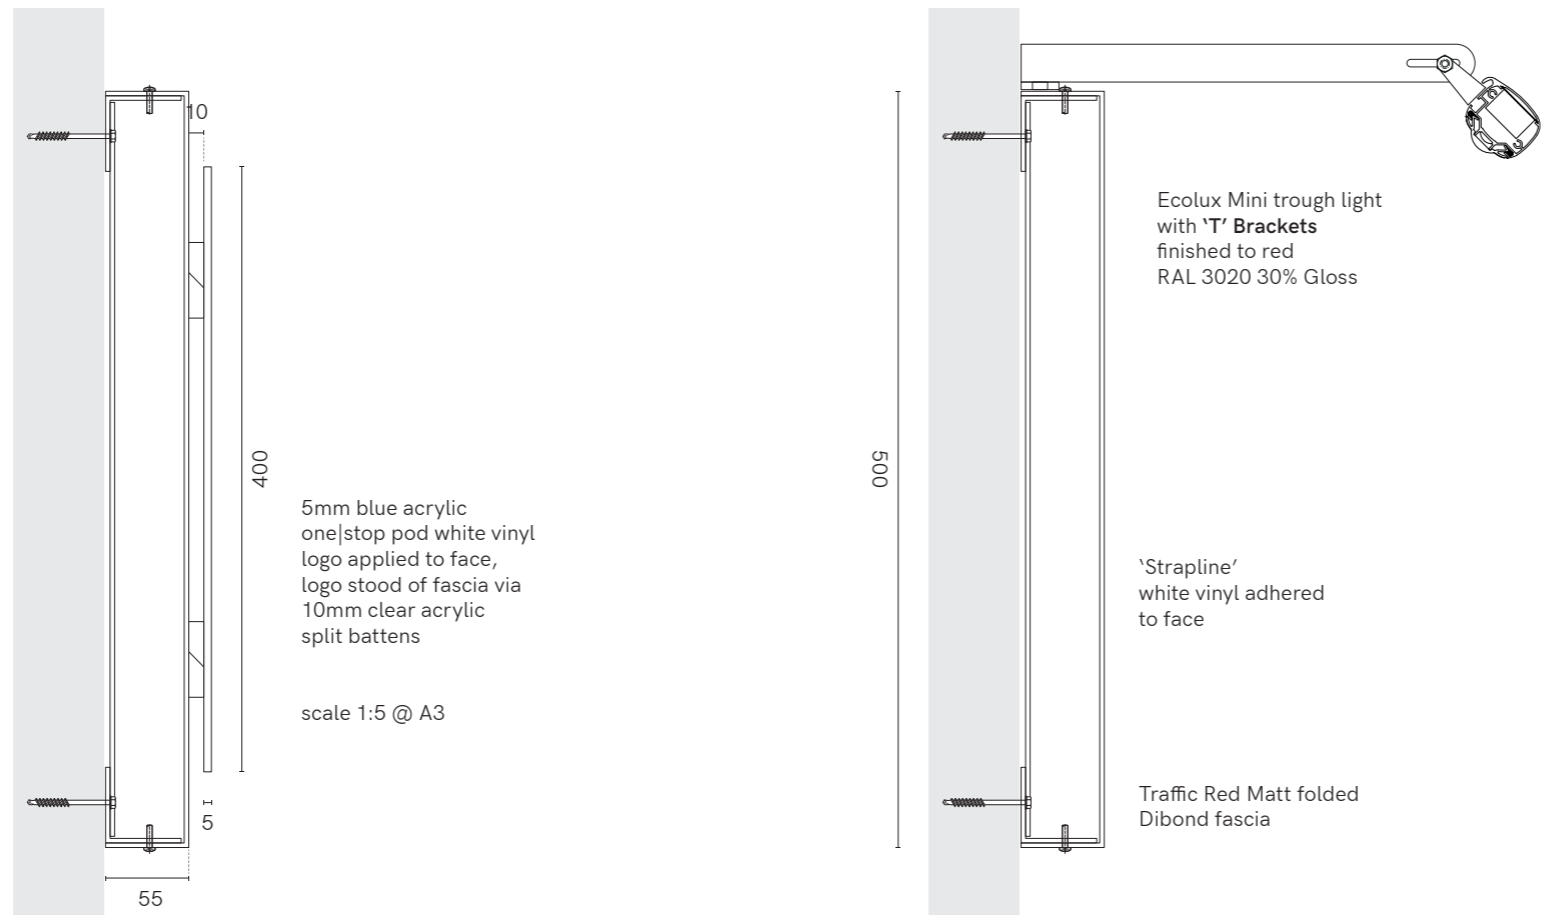

TECHNICAL SPECIFICATION - ECOLUX MINI

**LED STRIP**  
 Latest high lighting chip giving 1650 Lumens per metre LED output. Only 14.4 watts per metre power consumption 75% energy saving compared to Fluorescent.

24 volt input, less current less voltage drop. 6000k cool white or 3000k warm white 120 degree angle.

IP65 protected, 50,000 hours+ lamp life. 5 year Warranty.

Full CE certification and ROHS compliant.


**DRIVERS**  
 Epoxy encapsulated fully isolated case with IP67 protection. Constant voltage design. Short circuit, over current, over voltage protection. Fitted onto quick release slide in Gear Trays. Full CE certification and ROHS compliant.

**LIGHT FITTING**  
 Specially designed 45mm aluminium extrusion supplied up to 6000mm lengths which can be joined together using cast aluminium connectors.

Die cast aluminium end caps with rear cable entry standard 300mm multi brackets.

Snap-in polycarbonate 90 degree magnifying lens diffuser. Casing sealed and certificated to IP65.


Full CE certificate and 5 year parts warranty. Conforms to BS EN 60598-1:2015 and BS EN 60598-2-1:1989 'UK Deviations Only'.

 

15 Barnes Wallis Rd, Fareham  
 Hampshire PO15 5TT  
 Tel: 023 8023 2311  
 Web: www.innovatesigns.co.uk  
 Email: info@innovatesigns.co.uk

Client	One Stop Stores			Title	Proposal	Rev	Date	Description	Drw By
Site Name	Swanscombe, Milton Road			Date	01/10/2021	A	28/09/21	Initial Visual	IW
Job No.	16705	Epos Code	6574	Scale	Do Not Scale	B	30/09/21	Images A,B,C,D and E	IW
Proj Type	Franchise			Drawn	IW	C	01/10/21	Name : 'Swanscombe Community Store'	IW
PM	MC			Drwg No.	C	-	-	-	-

**This drawing is for approval purposes.**  
 Please check all details noted on the drawing including spelling, and provide written confirmation of your approval to an **Innovate Signs Project Manager**. Once approved production will commence based on the approved drawing. Any changes made after production has begun will incur an additional cost.

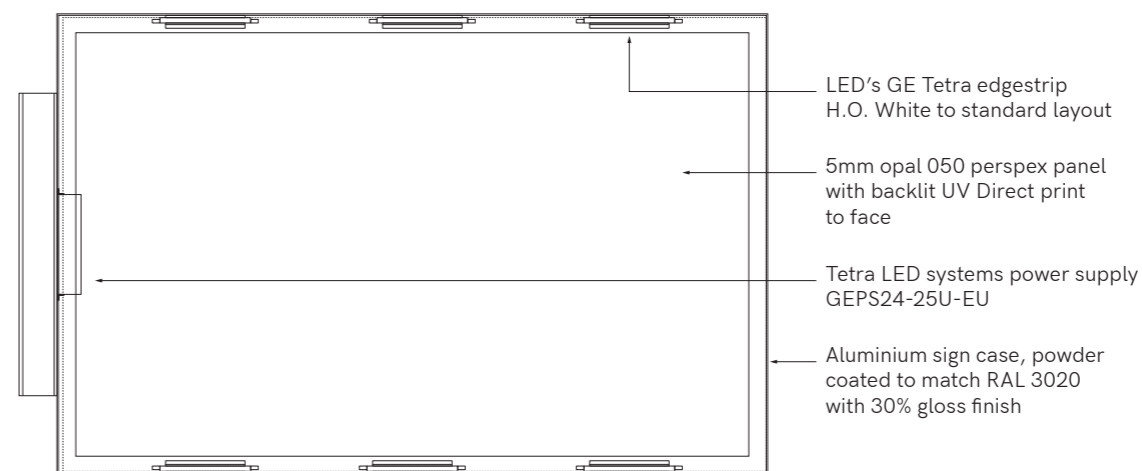

Aluminium signcase finished red. Opal acrylic faces on both sides of sign (sign is double sided) with face applied digitally printed graphics. Internally illuminated by LED's.

Scale 1:10 @ A3



+ implementing your brand

15 Barnes Wallis Rd, Fareham  
Hampshire PO15 5TT



Tel: 023 8023 2311  
Web: www.innovatesigns.co.uk  
Email: info@innovatesigns.co.uk

Client	One Stop Stores			Title	Proposal	Rev	Date	Description	Drw By
Site Name	Swanscombe, Milton Road			Date	01/10/2021	A	28/09/21	Initial Visual	IW
Job No.	16705	Epos Code	6574	Scale	Do Not Scale	B	30/09/21	Images A,B,C,D and E	IW
Proj Type	Franchise			Drawn	IW	C	01/10/21	Name : 'Swanscombe Community Store'	IW
PM	MC			Drwg No.	C	-	-	-	-

**This drawing is for approval purposes.**  
Please check all details noted on the drawing including spelling, and provide written confirmation of your approval to an **Innovate Signs Project Manager**. Once approved production will commence based on the approved drawing. Any changes made after production has begun will incur an additional cost.



**ONE STOP STORES LTD**  
39-40 Craylands Lane, Swanscombe, Kent DA10 0LP

  

15 Barnes Wallis Rd, Fareham  
Hampshire PO15 5TT

Tel: 023 8023 2311  
Web: www.innovatesigns.co.uk  
Email: info@innovatesigns.co.uk

Client	One Stop Stores			Title	Proposal	Rev	Date	Description	Drw By
Site Name	Swanscombe, Milton Road			Date	01/10/2021	A	28/09/21	Initial Visual	IW
Job No.	16705	Epos Code	6574	Scale	Do Not Scale	B	30/09/21	Images A,B,C,D and E	IW
Proj Type	Franchise			Drawn	IW	C	01/10/21	Name : 'Swanscombe Community Store'	IW
PM	MC			Drwg No.	C	-	-	-	-

**This drawing is for approval purposes.**  
Please check all details noted on the drawing including spelling, and provide written confirmation of your approval to an **Innovate Signs Project Manager**. Once approved production will commence based on the approved drawing. Any changes made after production has begun will incur an additional cost.