



Proposed Front Elevation

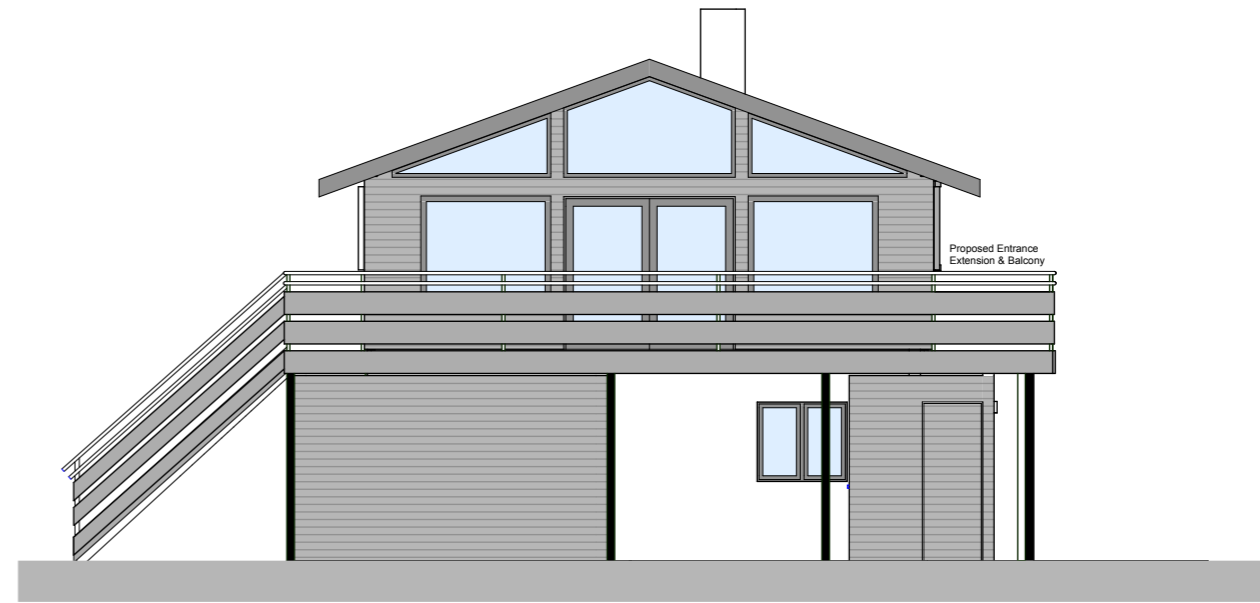

Proposed Side Elevation 1




Proposed Rear Elevation

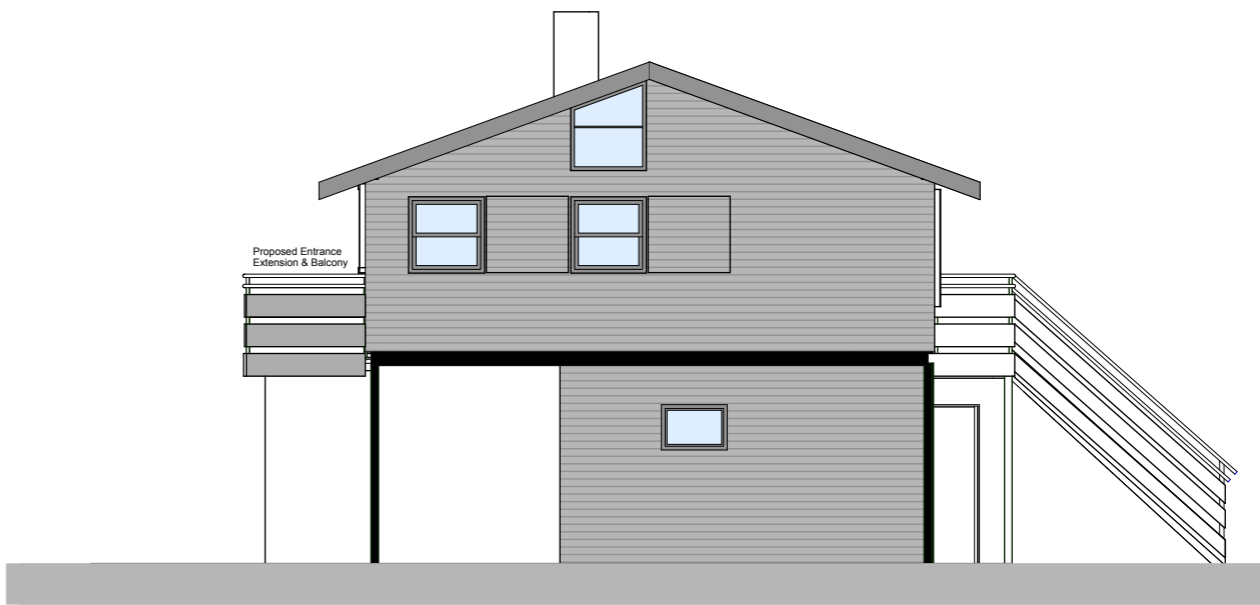

Proposed Side Elevation 2

Revisions

 

acmarchitects ltd.

3 Ash Road, Ashurst, Southampton, Hants, SO40 7AT
 T 023 8029 2751 E alan.acmltd@gmail.com

Project	Proposed Extensions and Alterations to Cabin 8, Baileys Hard, Beaulieu, SO42 7YF		
Client	J Shingles & A Smith	Date 08/21	Drawn AM
Drawing Title	Proposed Elevations	Scale 1:100@A3	Checked
			Drawing no. 2126-03-02