


Existing Ground Floor Plan


Scale 1:100

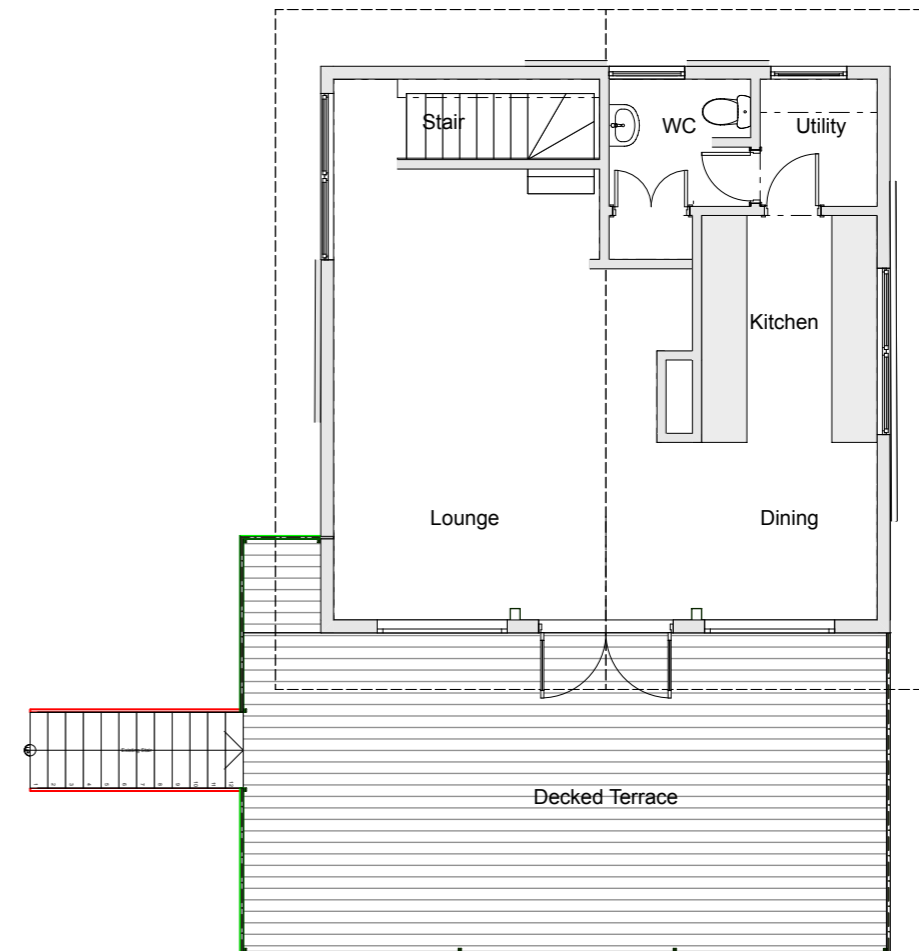

Existing First Floor Plan

Scale 1:100

Revisions

 

acmarchitects ltd.

3 Ash Road, Ashurst, Southampton, Hants, S040 7AT
 T 023 8029 2751 E alan.acmltd@gmail.com

Project Proposed Extensions and Alterations to Cabin 8, Baileys Hard, Beaulieu, SO42 7YF

Client J Shingles & A Smith

Date 09/21

Drawn AM

Drawing no.

Drawing Title Existing Floor Plans

Scale 1:100@A3

Checked

2126-01-01