

DESIGN PROPOSALS FOR THE EXTENSION & REFURBISHMENT OF : **SUMMERLEAZE**

APPLICATION ADDRESS:

SUMMERLEAZE
DOWNHEAD
SHEPTON MALLET
SOMERSET
BA4 4LG

ISSUE DATE: **13/10/2021**



**TONY
HOLT
DESIGN.**


DOCUMENTS ENCLOSED

DOCUMENT:



BLOCK & LOCATION PLAN
EXISTING SITE PLAN
EXISTING GROUND FLOOR PLAN
EXISTING FIRST FLOOR PLAN
EXISTING ELEVATIONS
PROPOSED SITE PLAN
PROPOSED GROUND FLOOR PLAN
PROPOSED FIRST FLOOR PLAN
PROPOSED ELEVATIONS - SHEET 1
PROPOSED ELEVATIONS - SHEET 2
PROPOSED SKETCH PERSPECTIVES

REF.



001
002
003
004
005
006
007
008
009
010
011

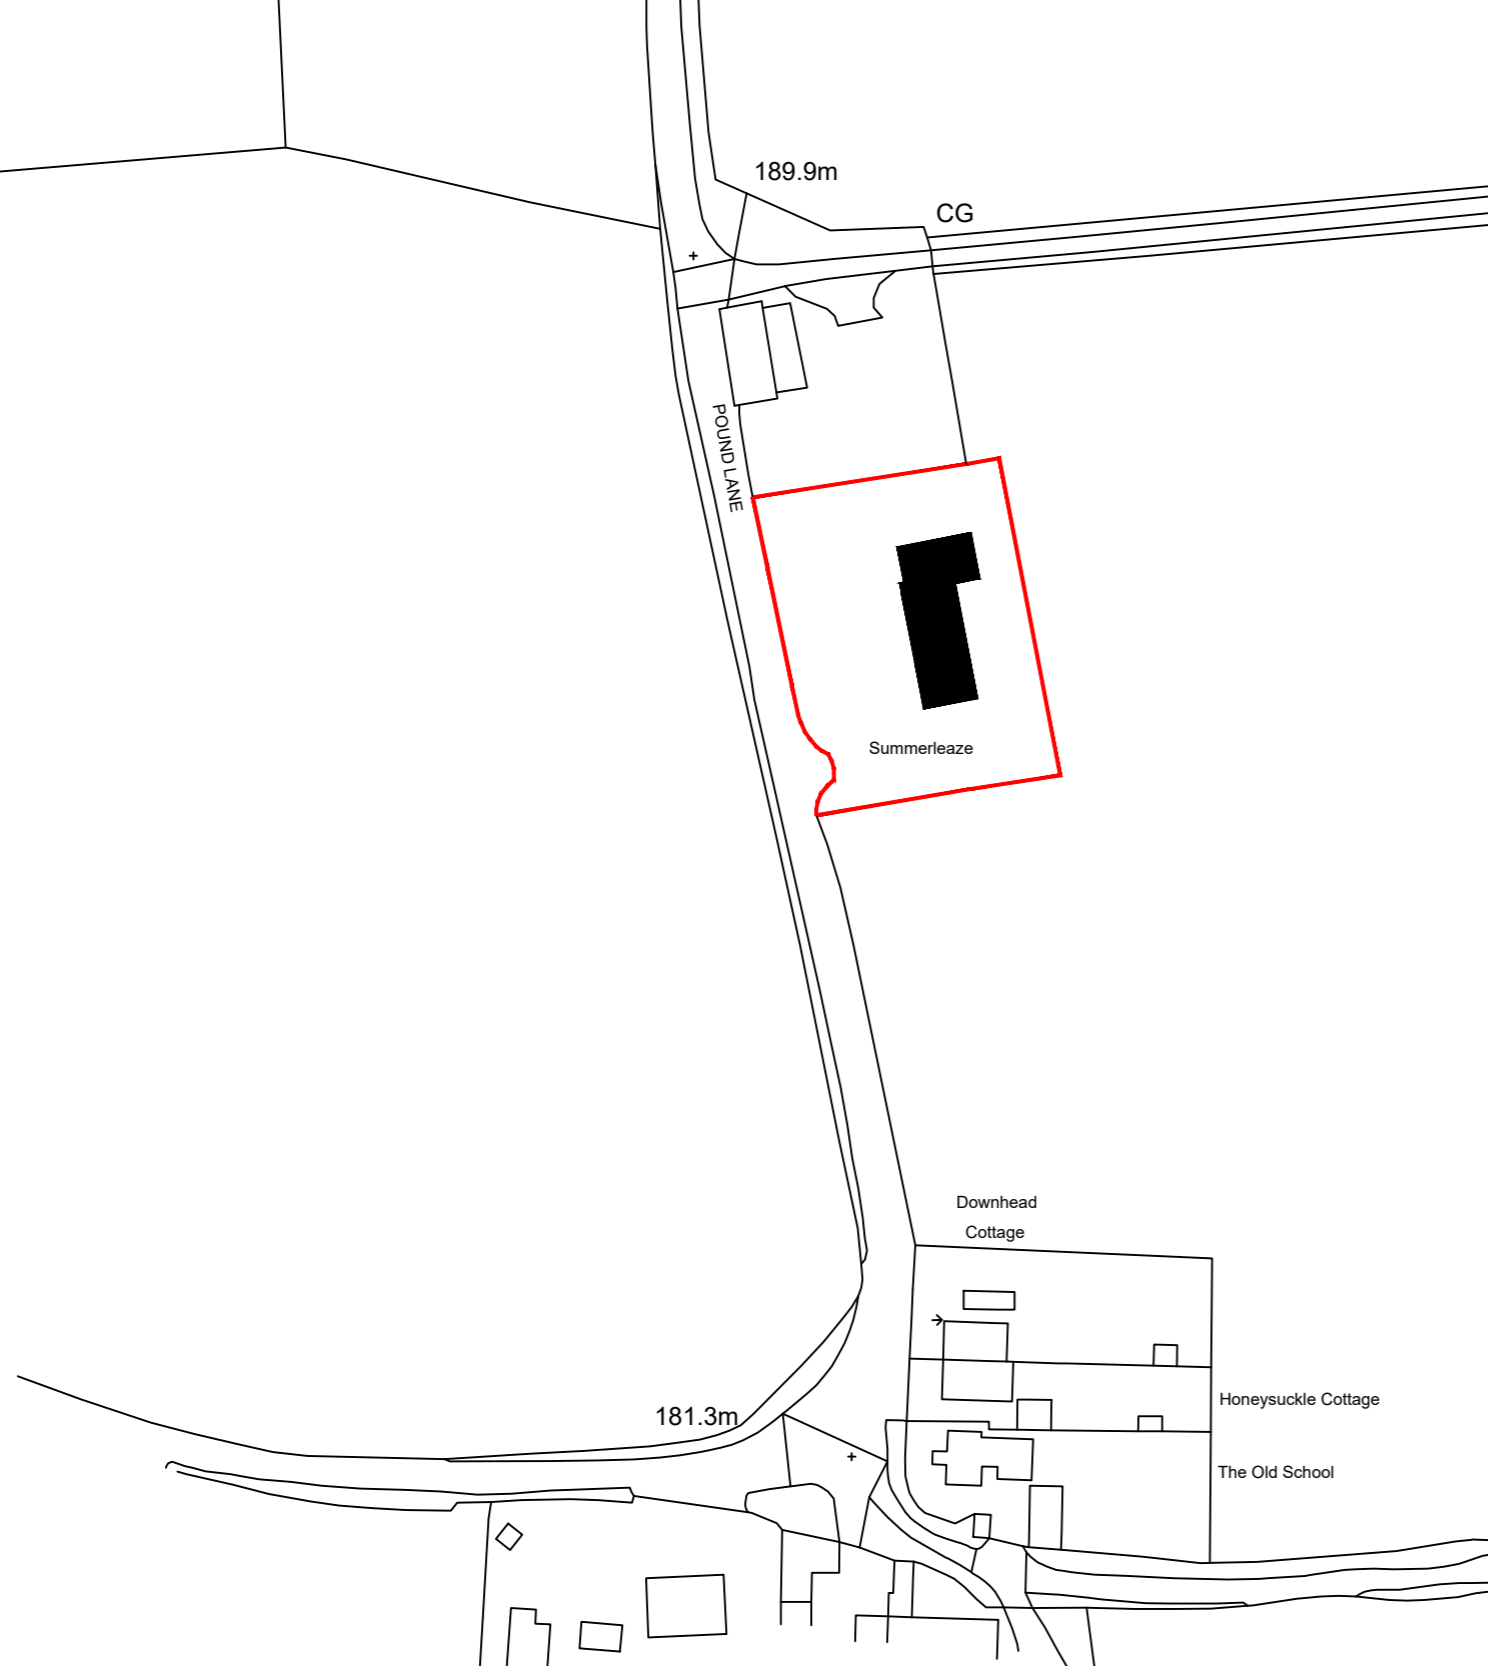


 
 
 
LOCATION PLAN

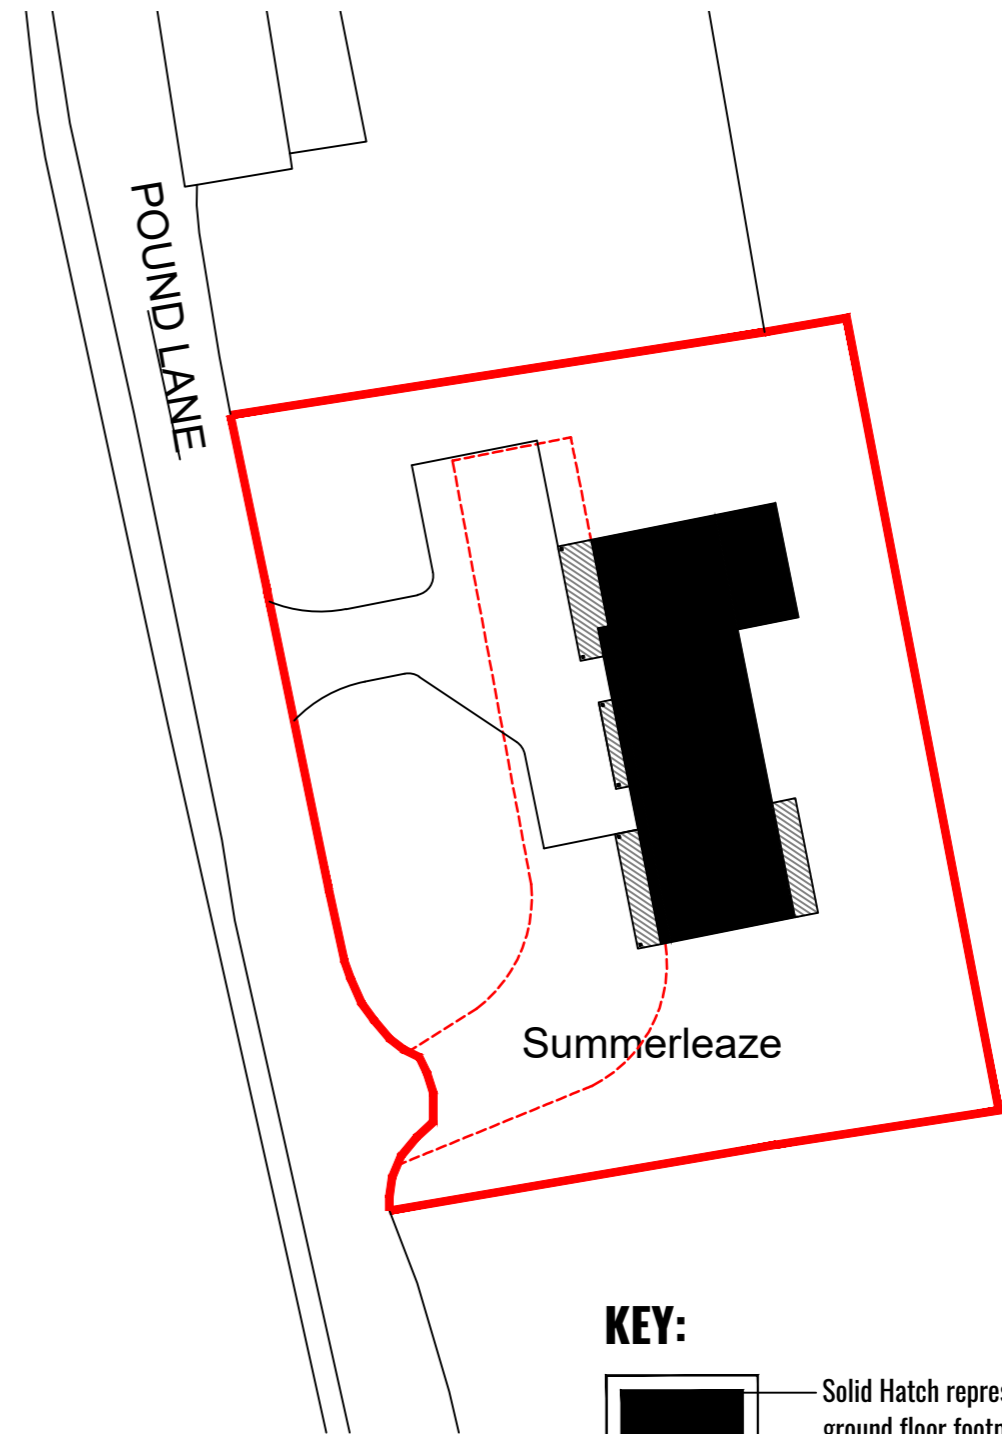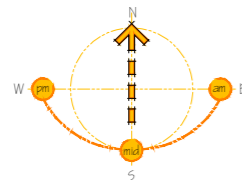


BLOCK PLAN

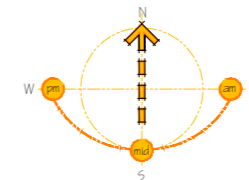 

KEY:


-  Solid Hatch represents extent of existing ground floor footprint.
-  Broken Hatch represents extent of proposed extensions
-  Outline of application site (residential curtilage)
-  Outline of existing driveway.

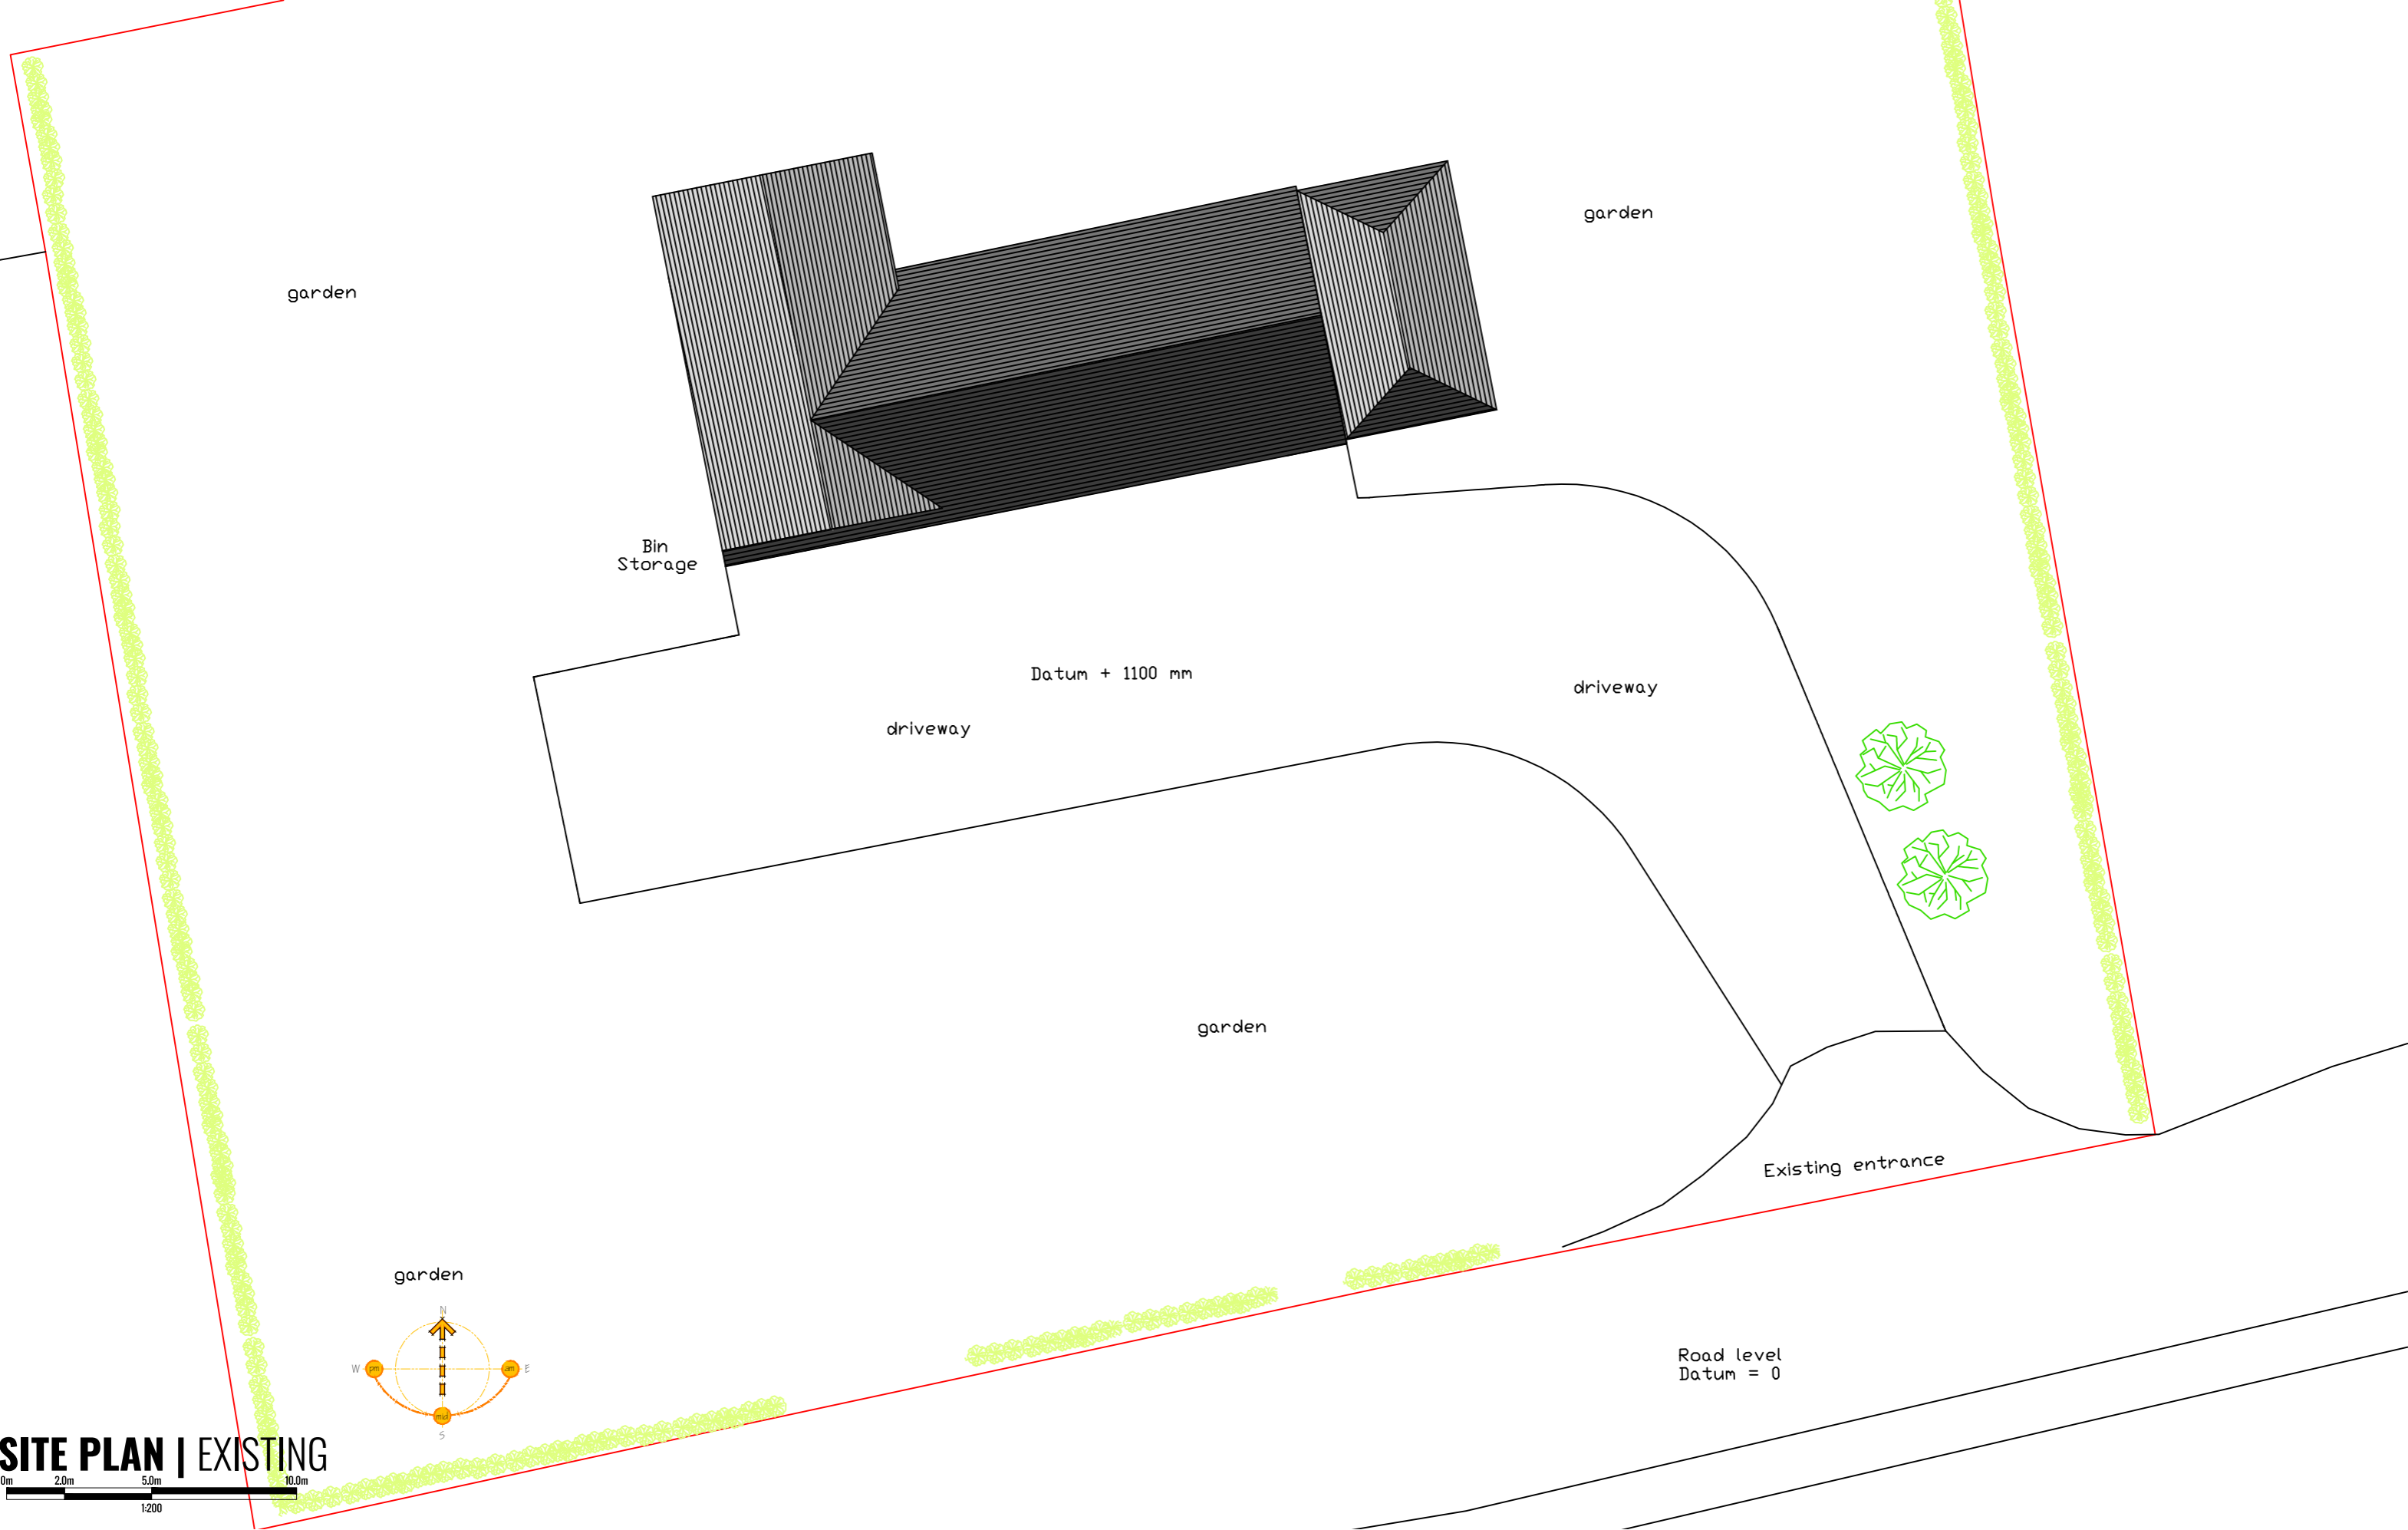

SITE PLAN | EXISTING



GROUND FLOOR PLAN | EXISTING

 


**TONY
HOLT
DESIGN.**

SUMMERLEAZE, DOWNHEAD, SHEPTON MALLET, SOMERSET , BA4 4LG
EXISTING GROUND FLOOR PLAN
DWG NO. 003
SHEET SIZE: A3 @ 1:100
DATE: 13/10/21



TONY HOLT DESIGN
BESPOKE PROPERTY DESIGNER
BOURNEMOUTH: 01202 049049
WWW.TONYHOLT.DESIGN
OFFICE@TONYHOLT.DESIGN

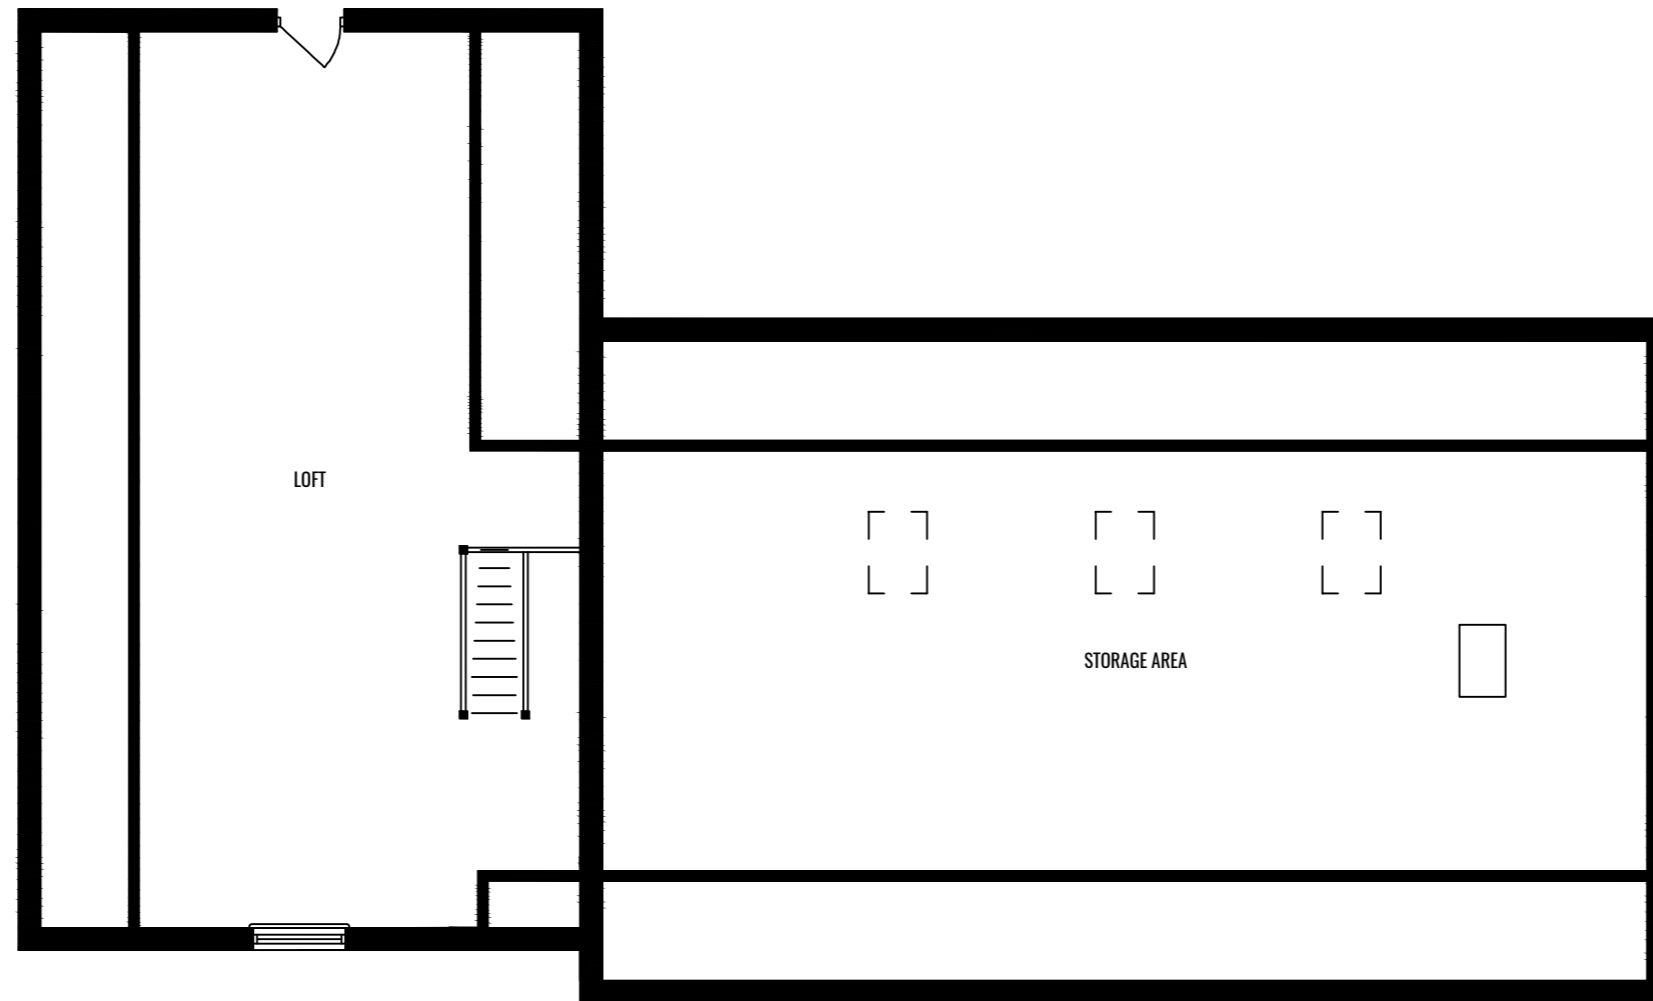

FIRST FLOOR PLAN | EXISTING




**TONY
HOLT
DESIGN.**



SUMMERLEAZE, DOWNHEAD, SHEPTON MALLET, SOMERSET , BA4 4LG
EXISTING FIRST FLOOR PLAN
DWG NO. 004
SHEET SIZE: A3 @ 1:100
DATE: 13/10/21



TONY HOLT DESIGN
BESPOKE PROPERTY DESIGNER
BOURNEMOUTH: 01202 049049
WWW.TONYHOLT.DESIGN
OFFICE@TONYHOLT.DESIGN

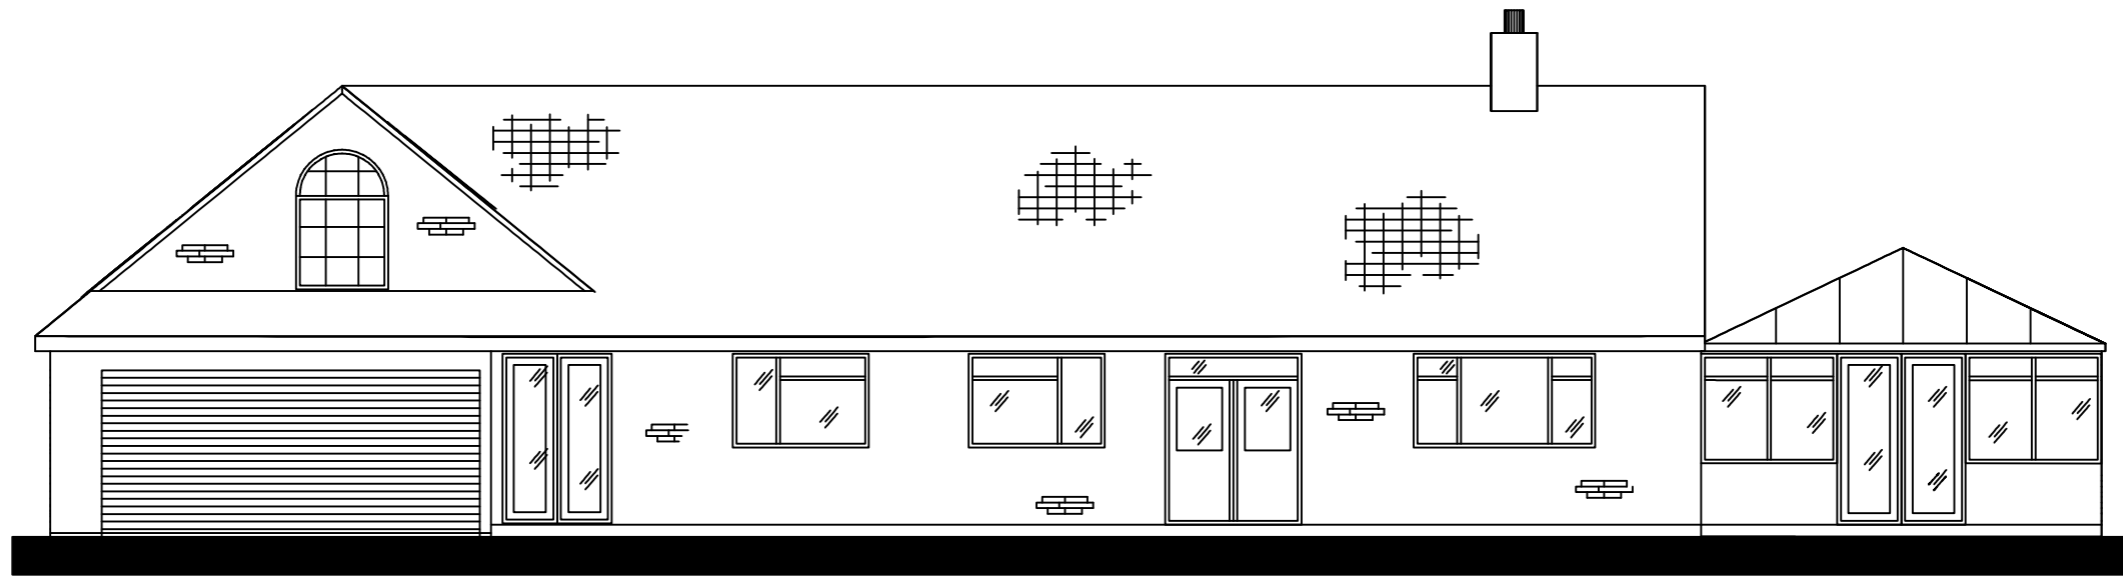


WEST ELEVATION | EXISTING

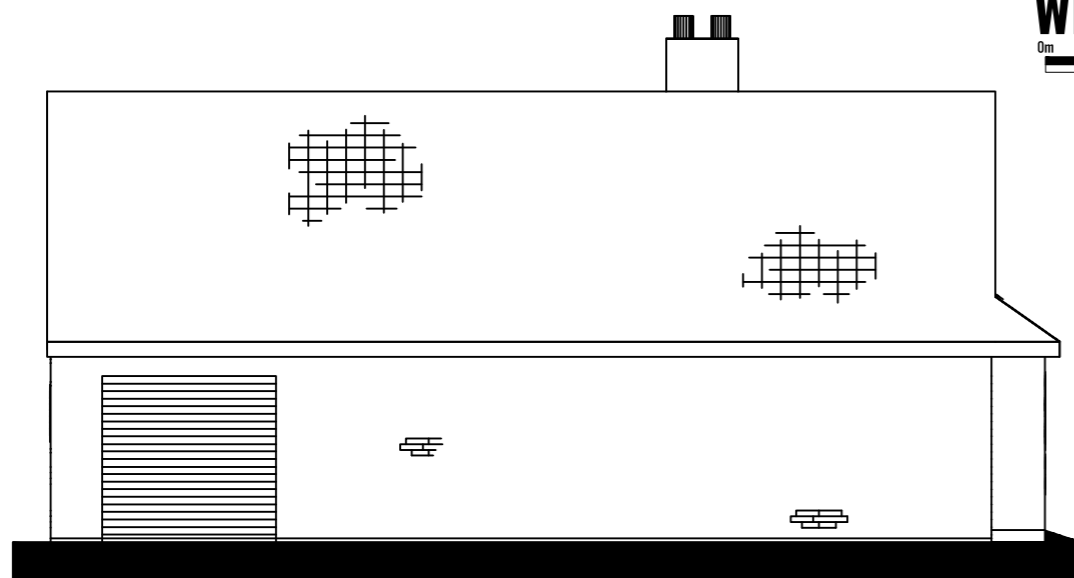 

NORTH ELEVATION | EXISTING






SOUTH ELEVATION | EXISTING

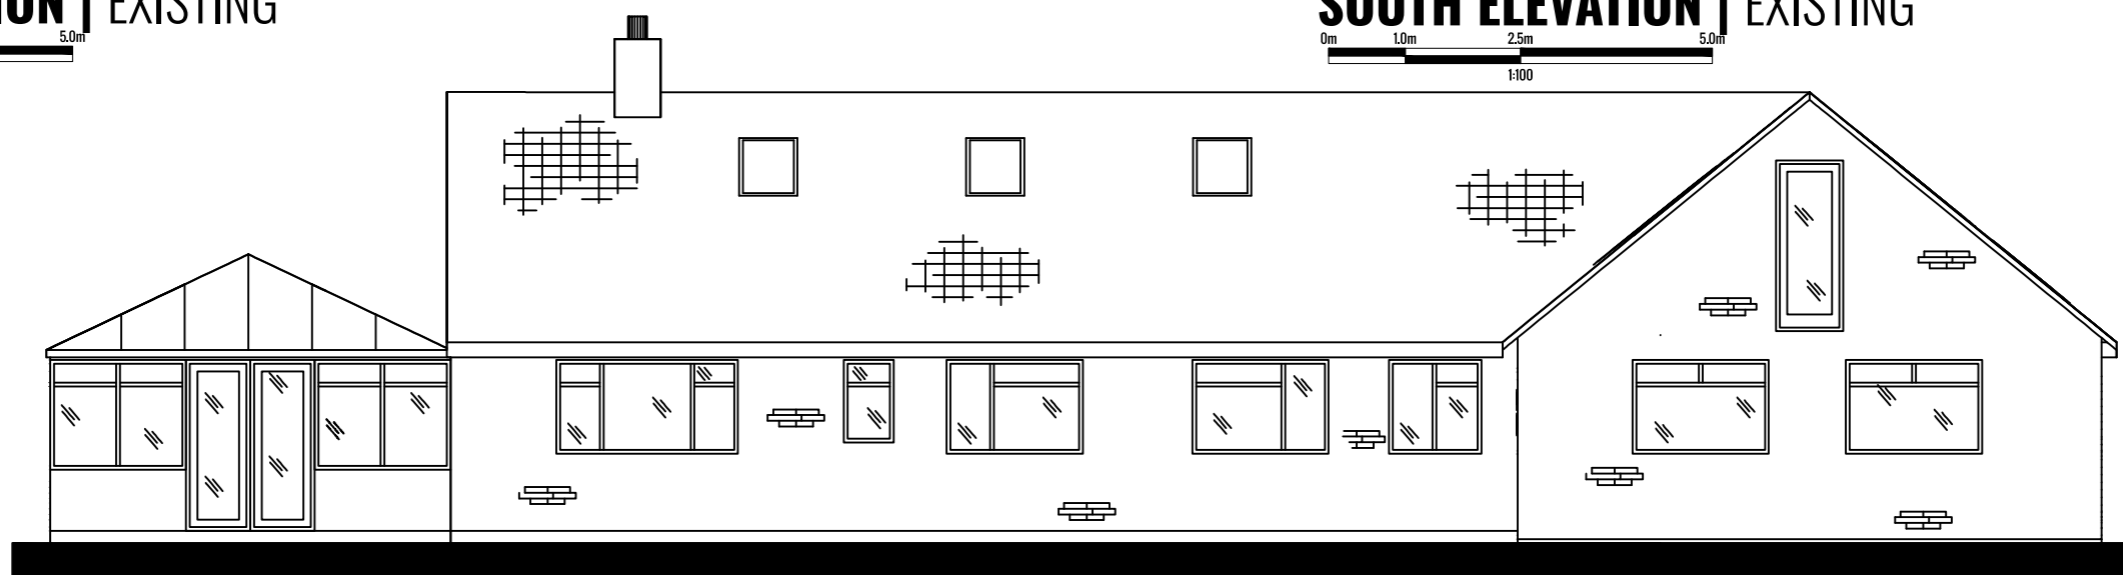


EAST ELEVATION | EXISTING



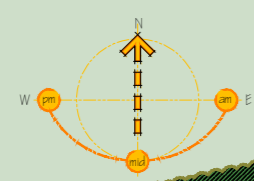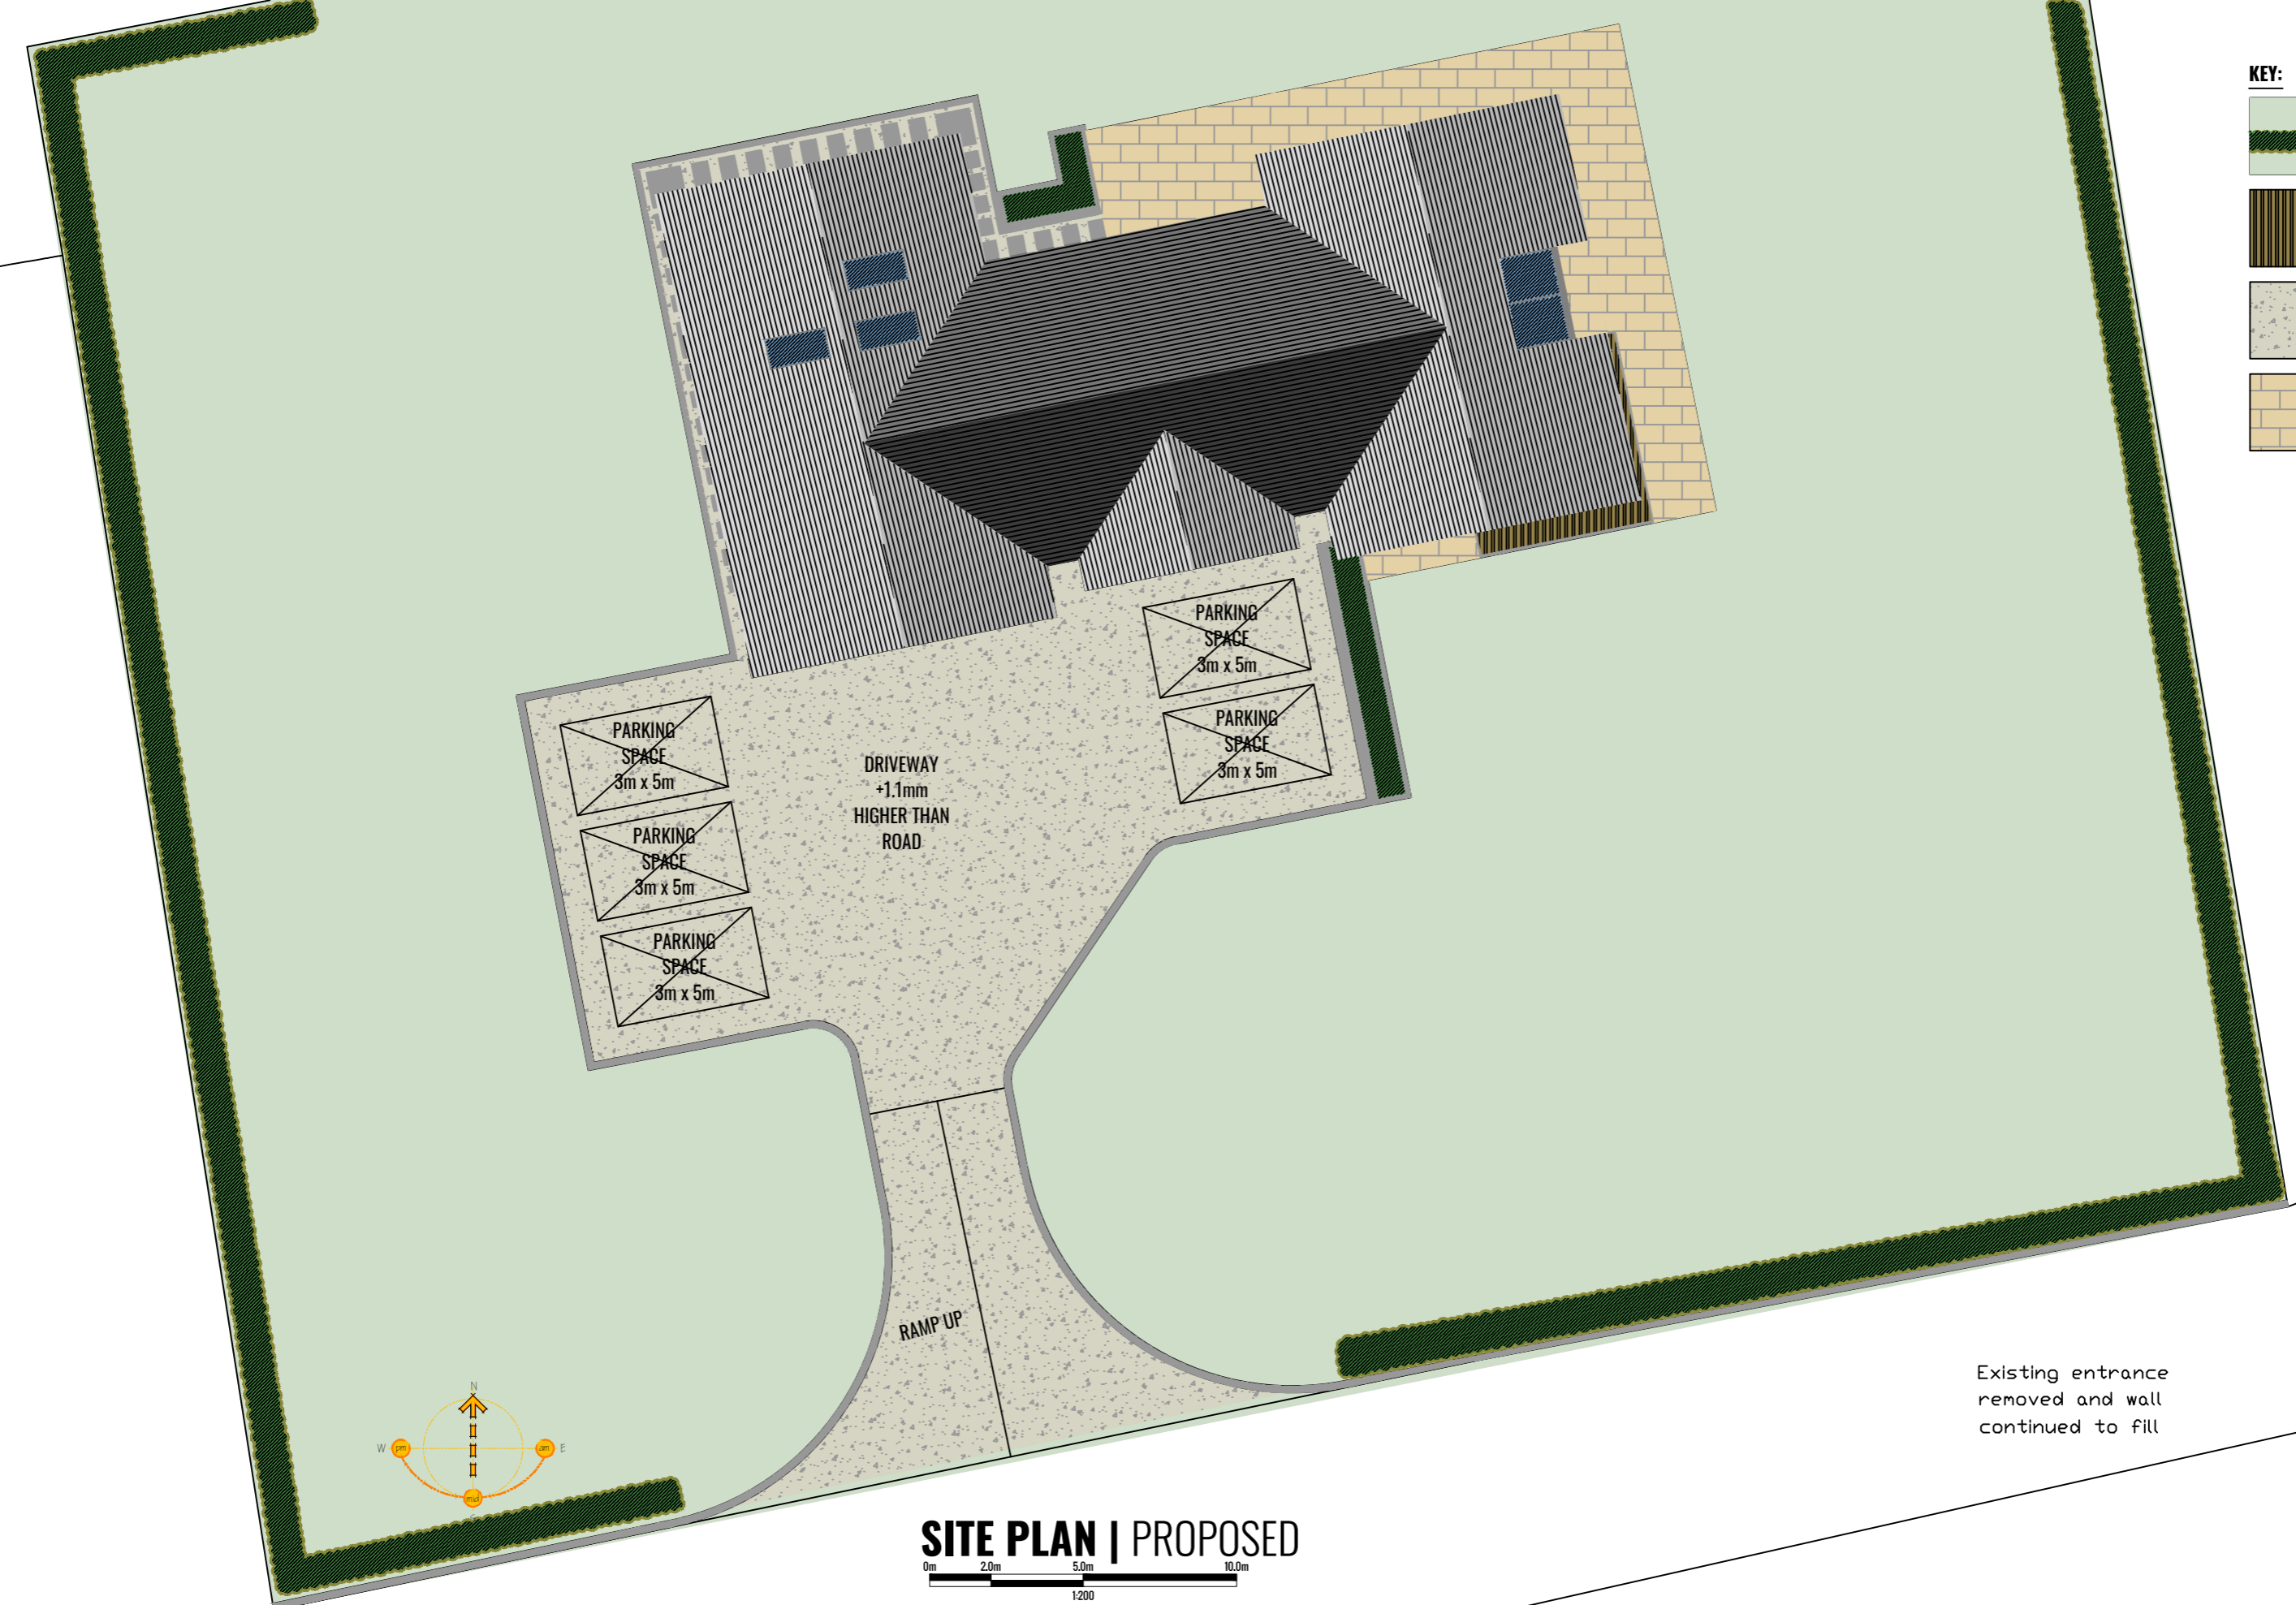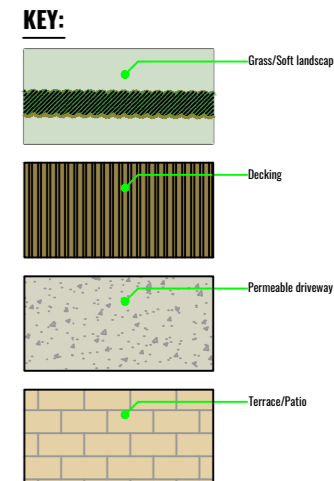


SITE PLAN | PROPOSED
 0m 2.0m 5.0m 10.0m
 1:200

Existing entrance removed and wall continued to fill

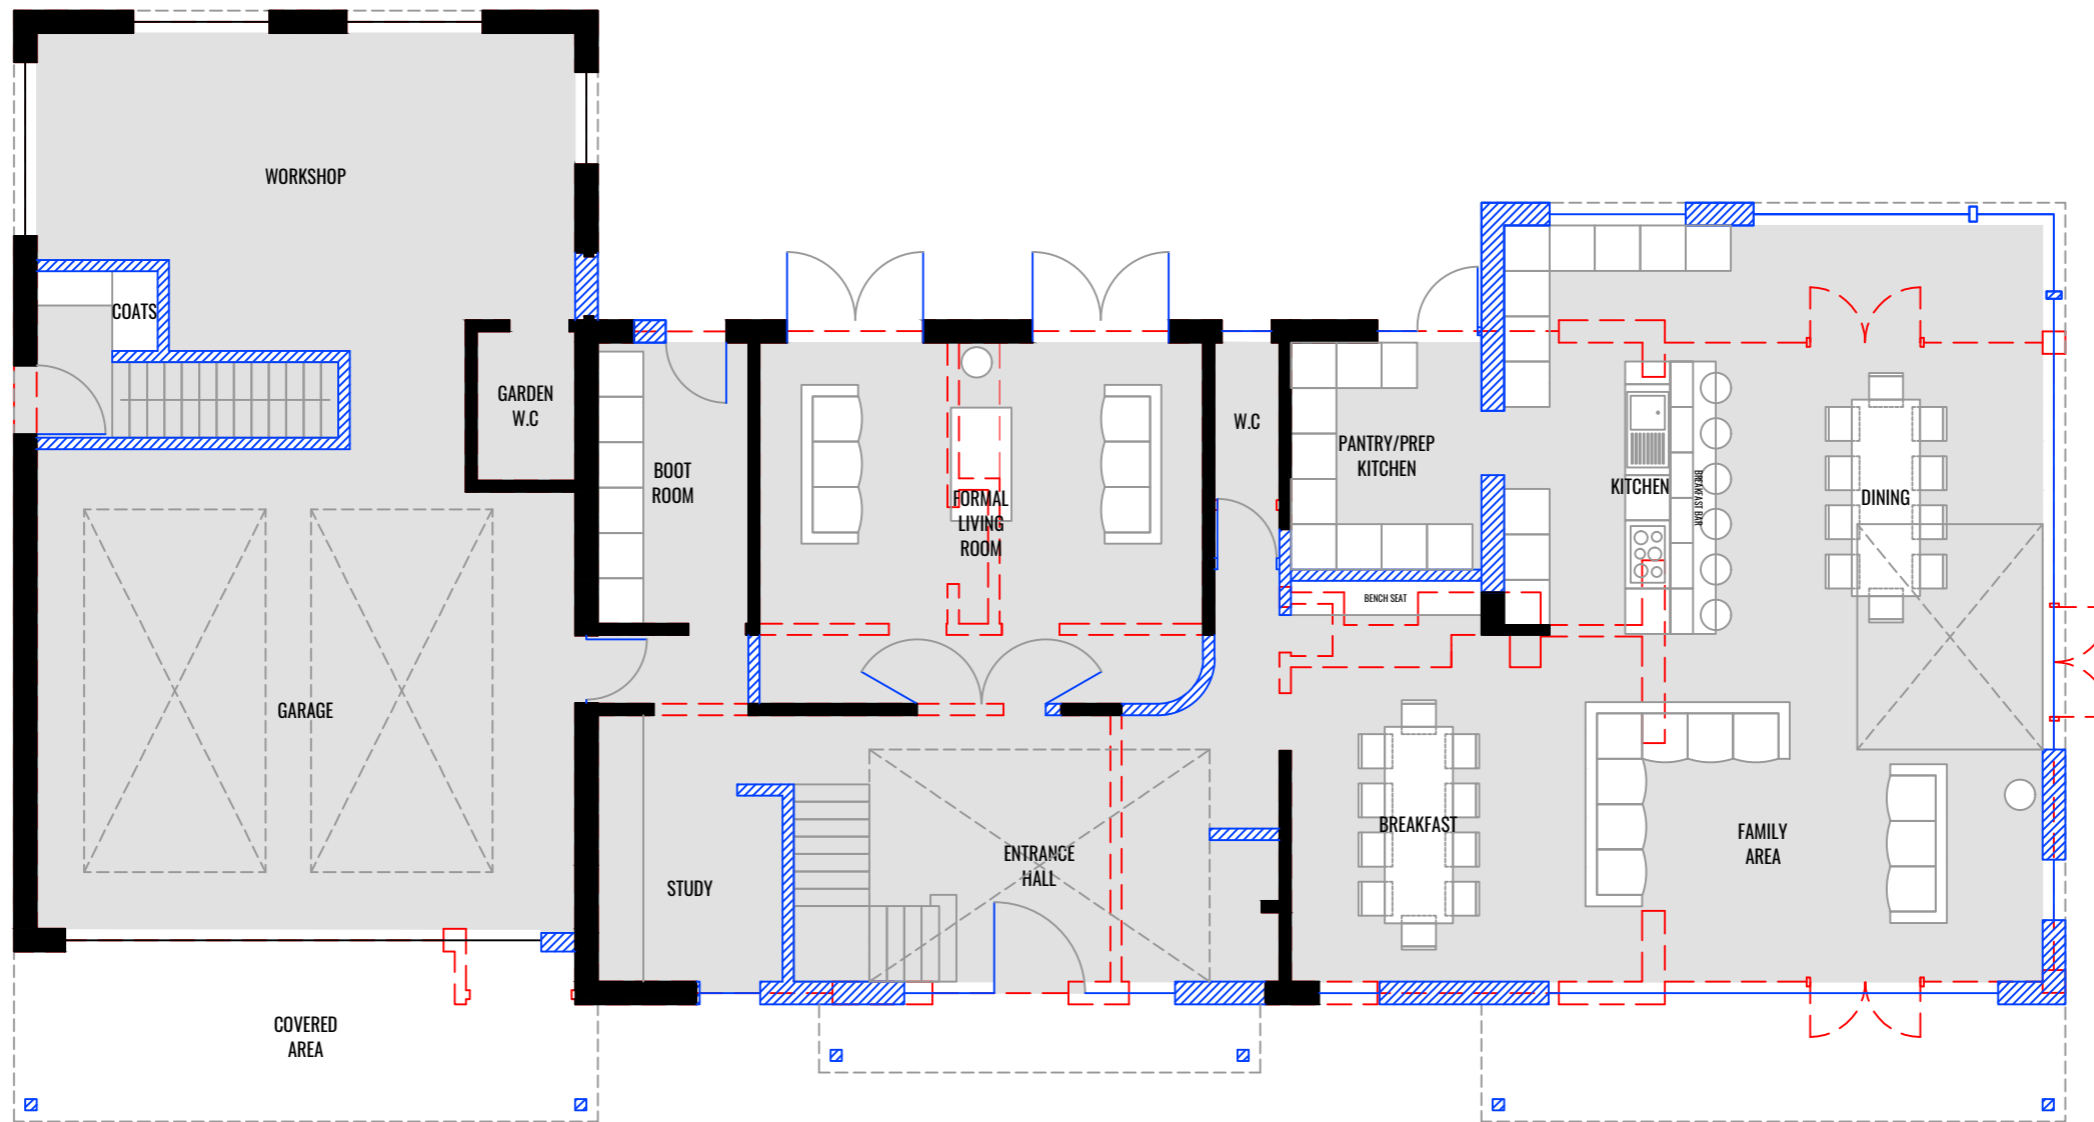

GROUND FLOOR PLAN | PROPOSED

 


**TONY
HOLT
DESIGN.**


SUMMERLEAZE, DOWNHEAD, SHEPTON MALLET, SOMERSET , BA4 4LG
 PROPOSED GROUND FLOOR PLAN
 DWG NO. 007
 SHEET SIZE: A3 @ 1:100
 DATE: 13/10/21



TONY HOLT DESIGN
 BESPOKE PROPERTY DESIGNER
 BOURNEMOUTH: 01202 049049
 WWW.TONYHOLT.DESIGN
 OFFICE@TONYHOLT.DESIGN

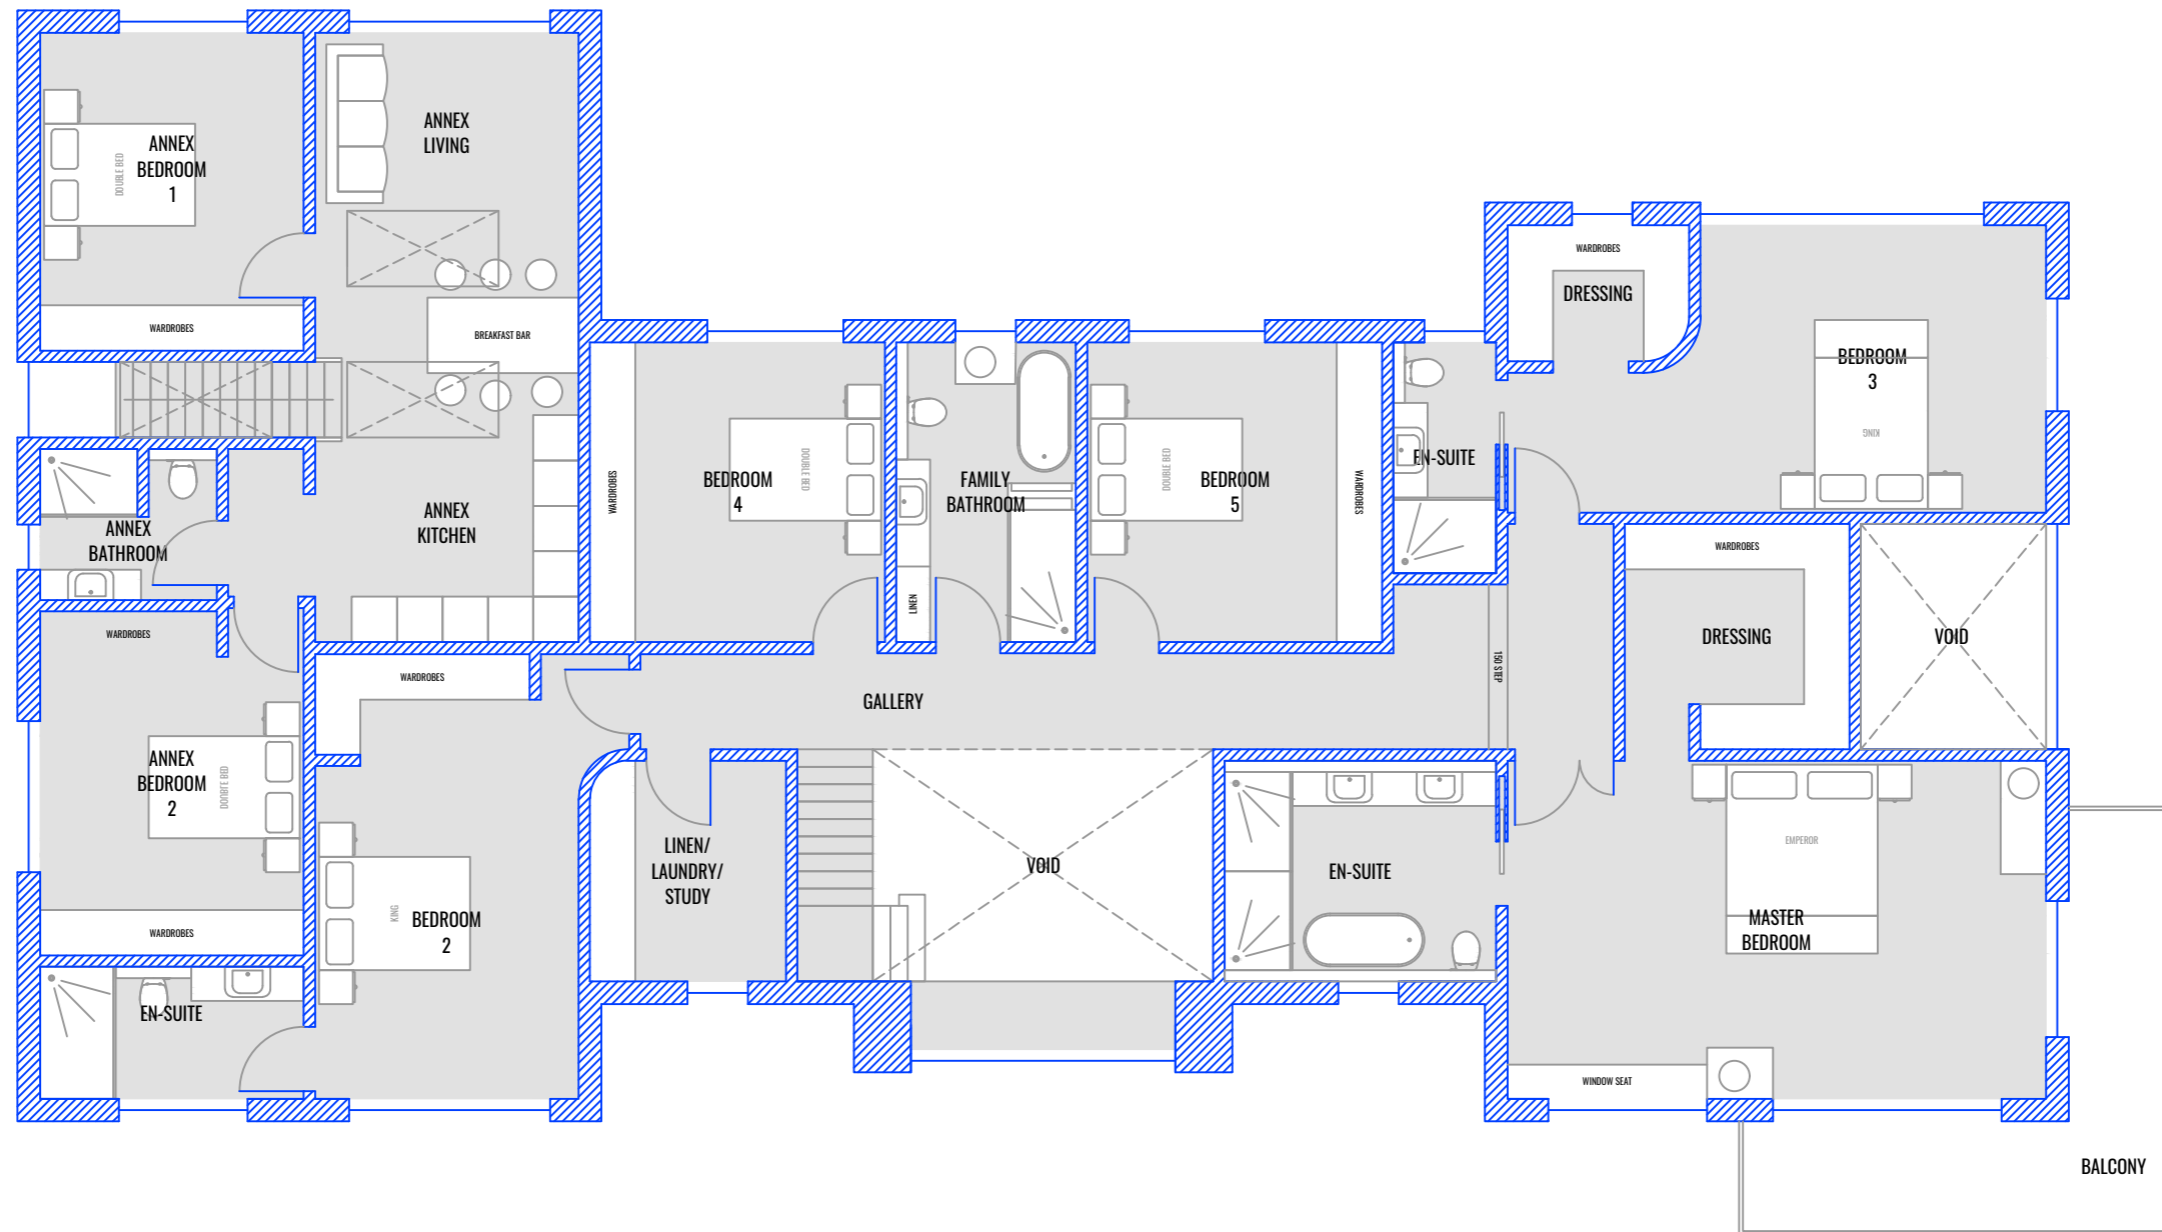

FIRST FLOOR PLAN | PROPOSED

 

**TONY
HOLT
DESIGN.**


SUMMERLEAZE, DOWNHEAD, SHEPTON MALLET, SOMERSET , BA4 4LG
 PROPOSED FIRST FLOOR PLAN
 DWG NO. 008
 SHEET SIZE: A3 @ 1:100
 DATE: 13/10/21




TONY HOLT DESIGN
 BESPOKE PROPERTY DESIGNER
 BOURNEMOUTH: 01202 049049
 WWW.TONYHOLT.DESIGN
 OFFICE@TONYHOLT.DESIGN



WEST ELEVATION | PROPOSED

 


EAST ELEVATION | PROPOSED

 




SOUTH ELEVATION | PROPOSED

 

NORTH ELEVATION | PROPOSED

 



SKETCH PERSPECTIVE | PROPOSED



SKETCH PERSPECTIVE | PROPOSED

**TONY
HOLT
DESIGN.**



TONY HOLT DESIGN.
BESPOKE PROPERTY DESIGNERS
T: 01202 049049
W: WWW.TONYHOLT.DESIGN
E: OFFICE@TONYHOLT.DESIGN