

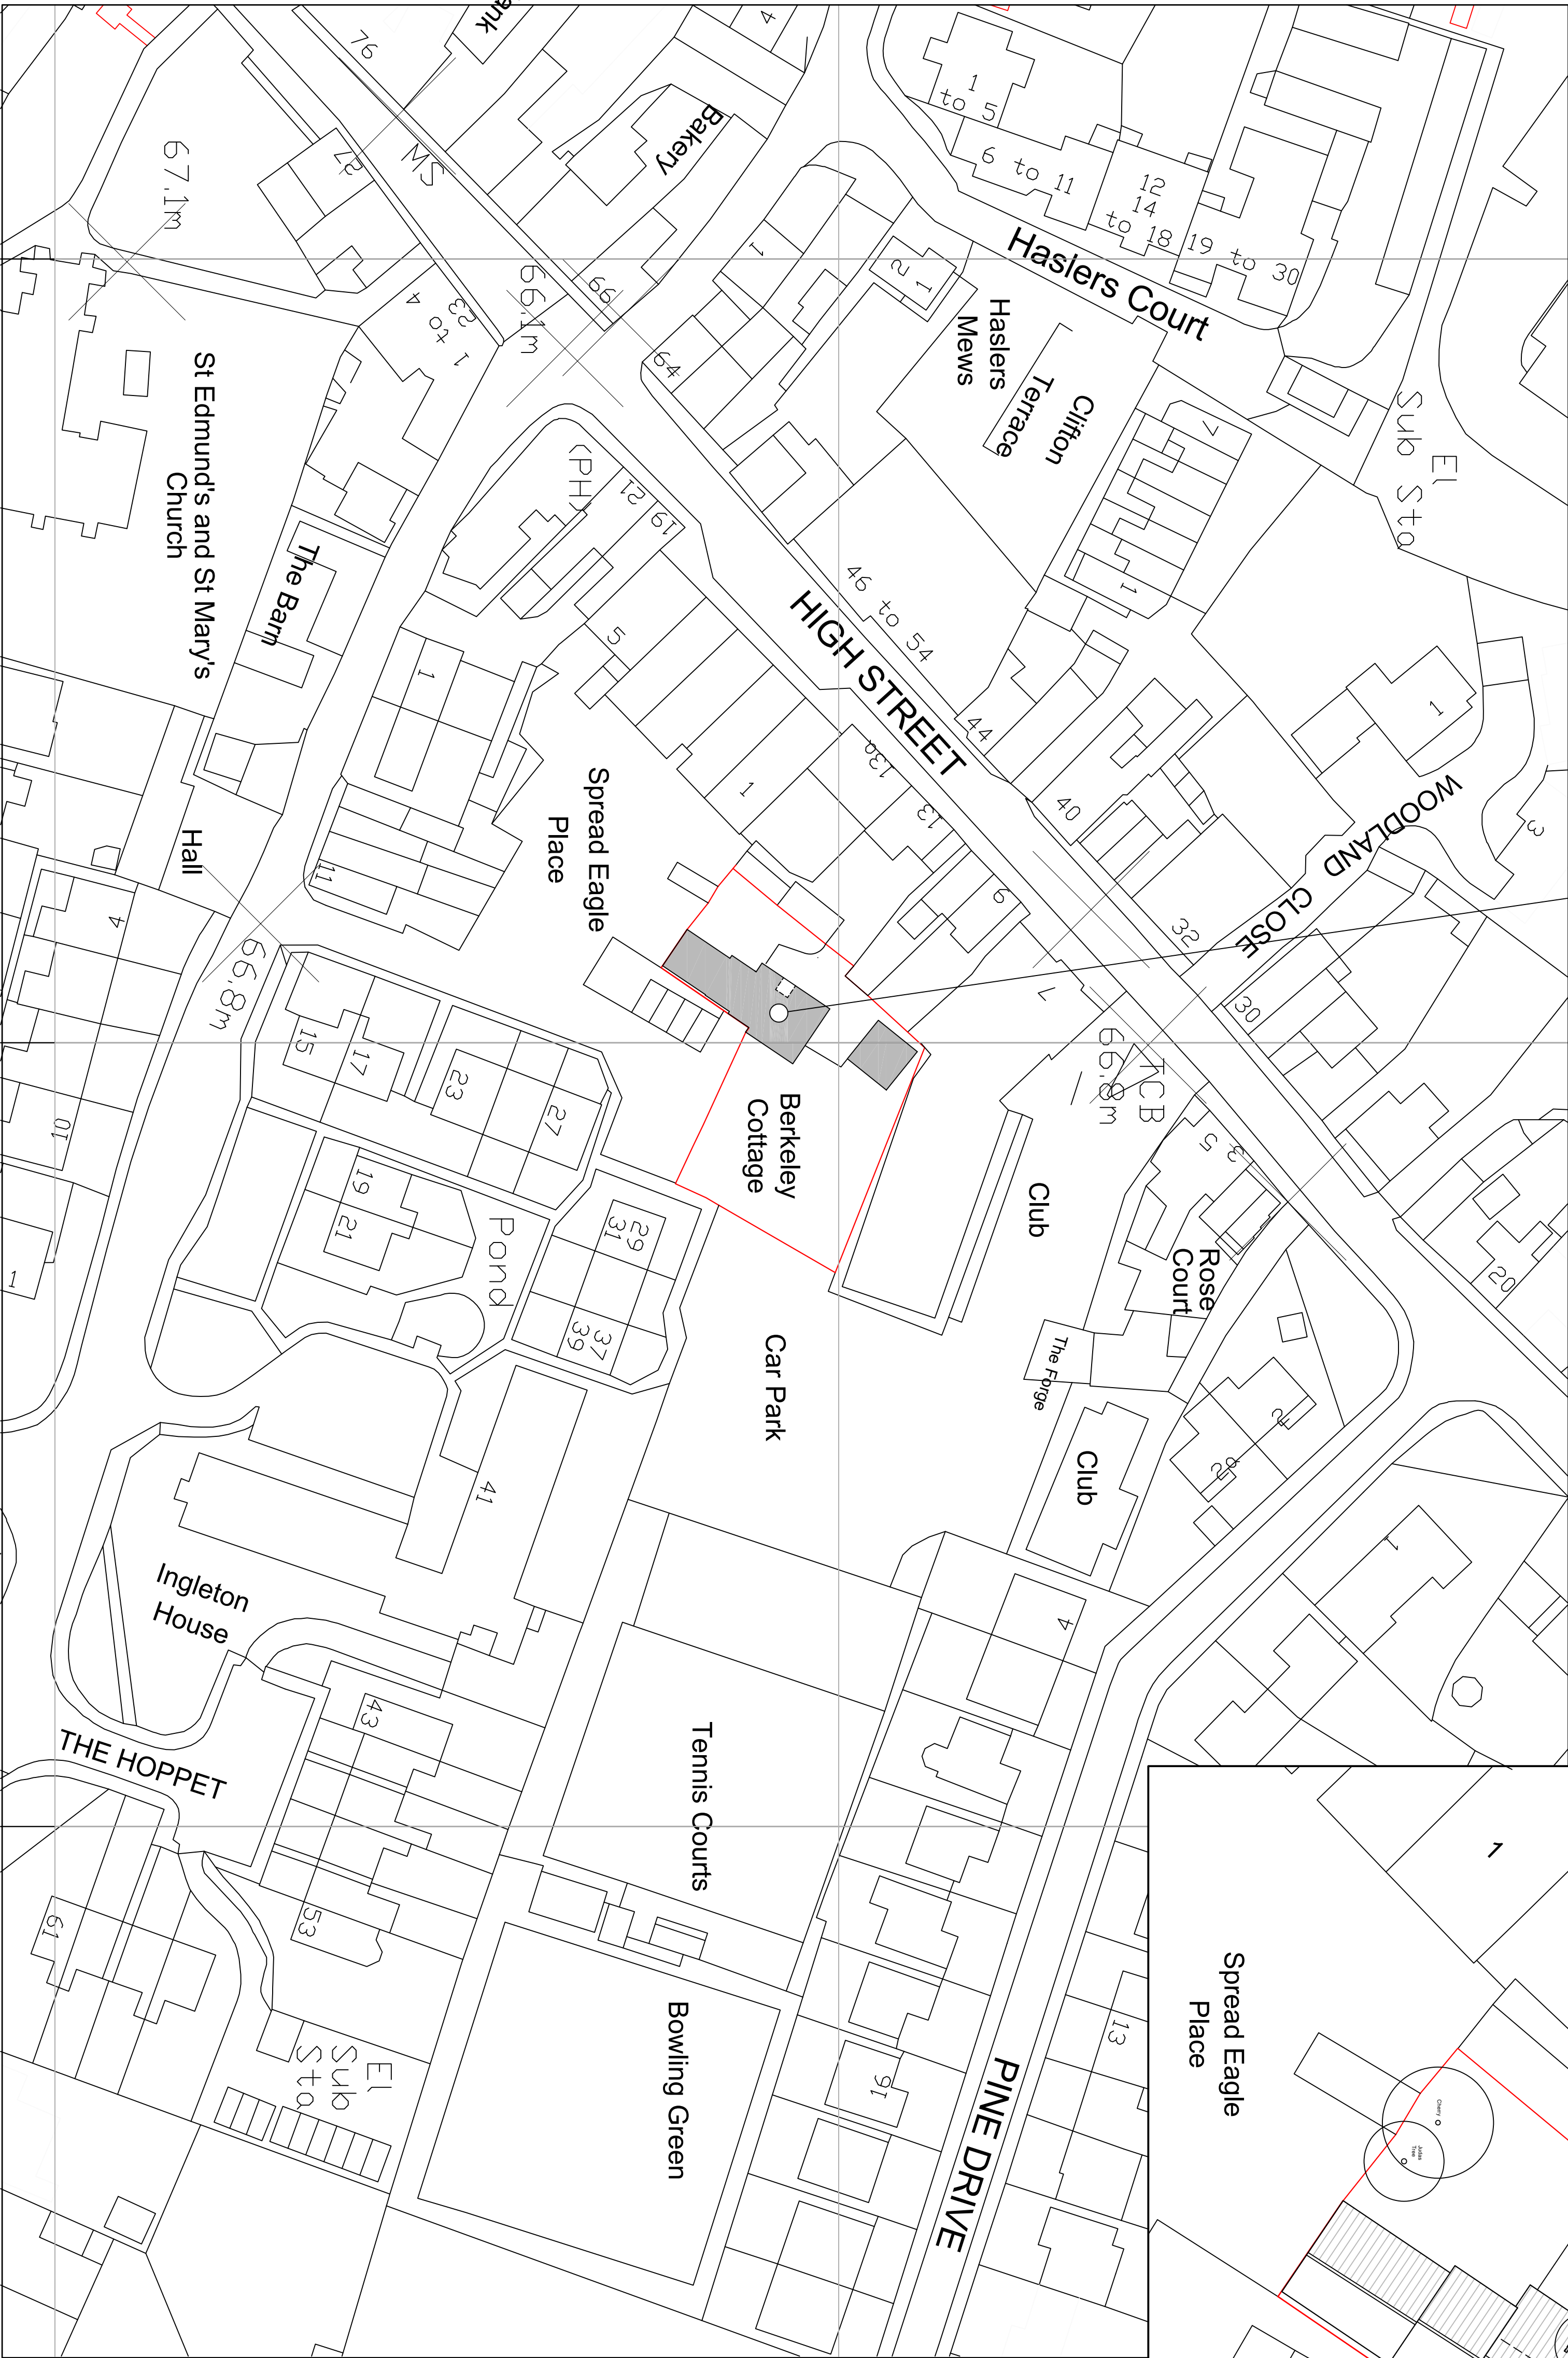


Site plan 1:200

 

Existing Site plan 1:500

 

Proposed Project:

Proposed Front Single Storied Kitchen Extension,
new roof and tiling.
Property:
Berkeley Cottage,
13a High Street,
Ingatstone,
Essex.
CM4 9ED

Client: M&S M's Heritage

Drawn by: SRH

Title: Site Plan Planning Draw.

Simon Matthew & Co Ltd.
Building Surveyors
Planning & Architectural Consultants

Fyering Place, 4 Fyering Lane,
Ingatstone,
Essex.
CM0 0DA

Revisions:

© copyright Simon Matthew & Co. Ltd

All dimensions and levels to be checked on site. Any errors or discrepancies to be
This drawing is copyright provided & must not be reproduced in part or whole without
reproduction may lead to legal action being taken against the client.

Date:

12.05.21

Scale:

1:500

Draw No.:

03/14/6