

- This drawing is not to be scaled.
- Contractors must check all dimensions on site, Architect to be notified of any discrepancies in figured dimensions.
- This drawing is copyright.



Front Elevation  
1:100




Side Elevation  
1:100



Block Plan  
1:500







Rear Elevation  
1:100

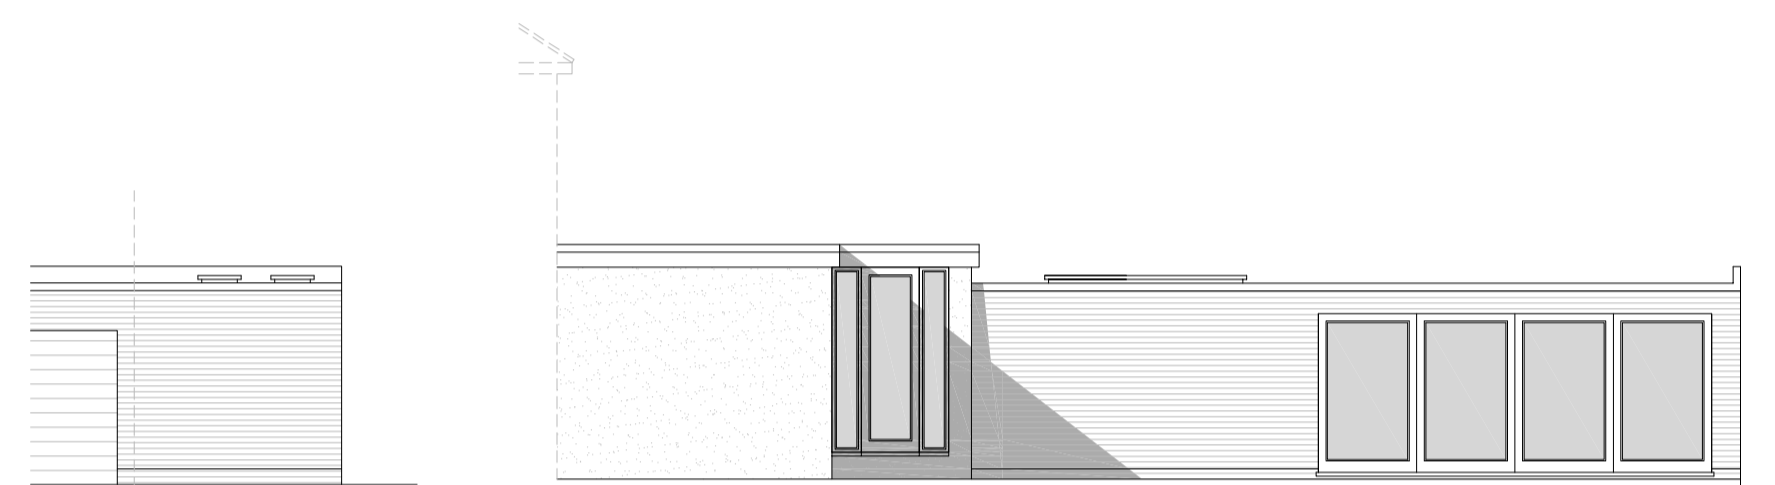


Side Elevation  
1:100




Location Plan  
1:1250

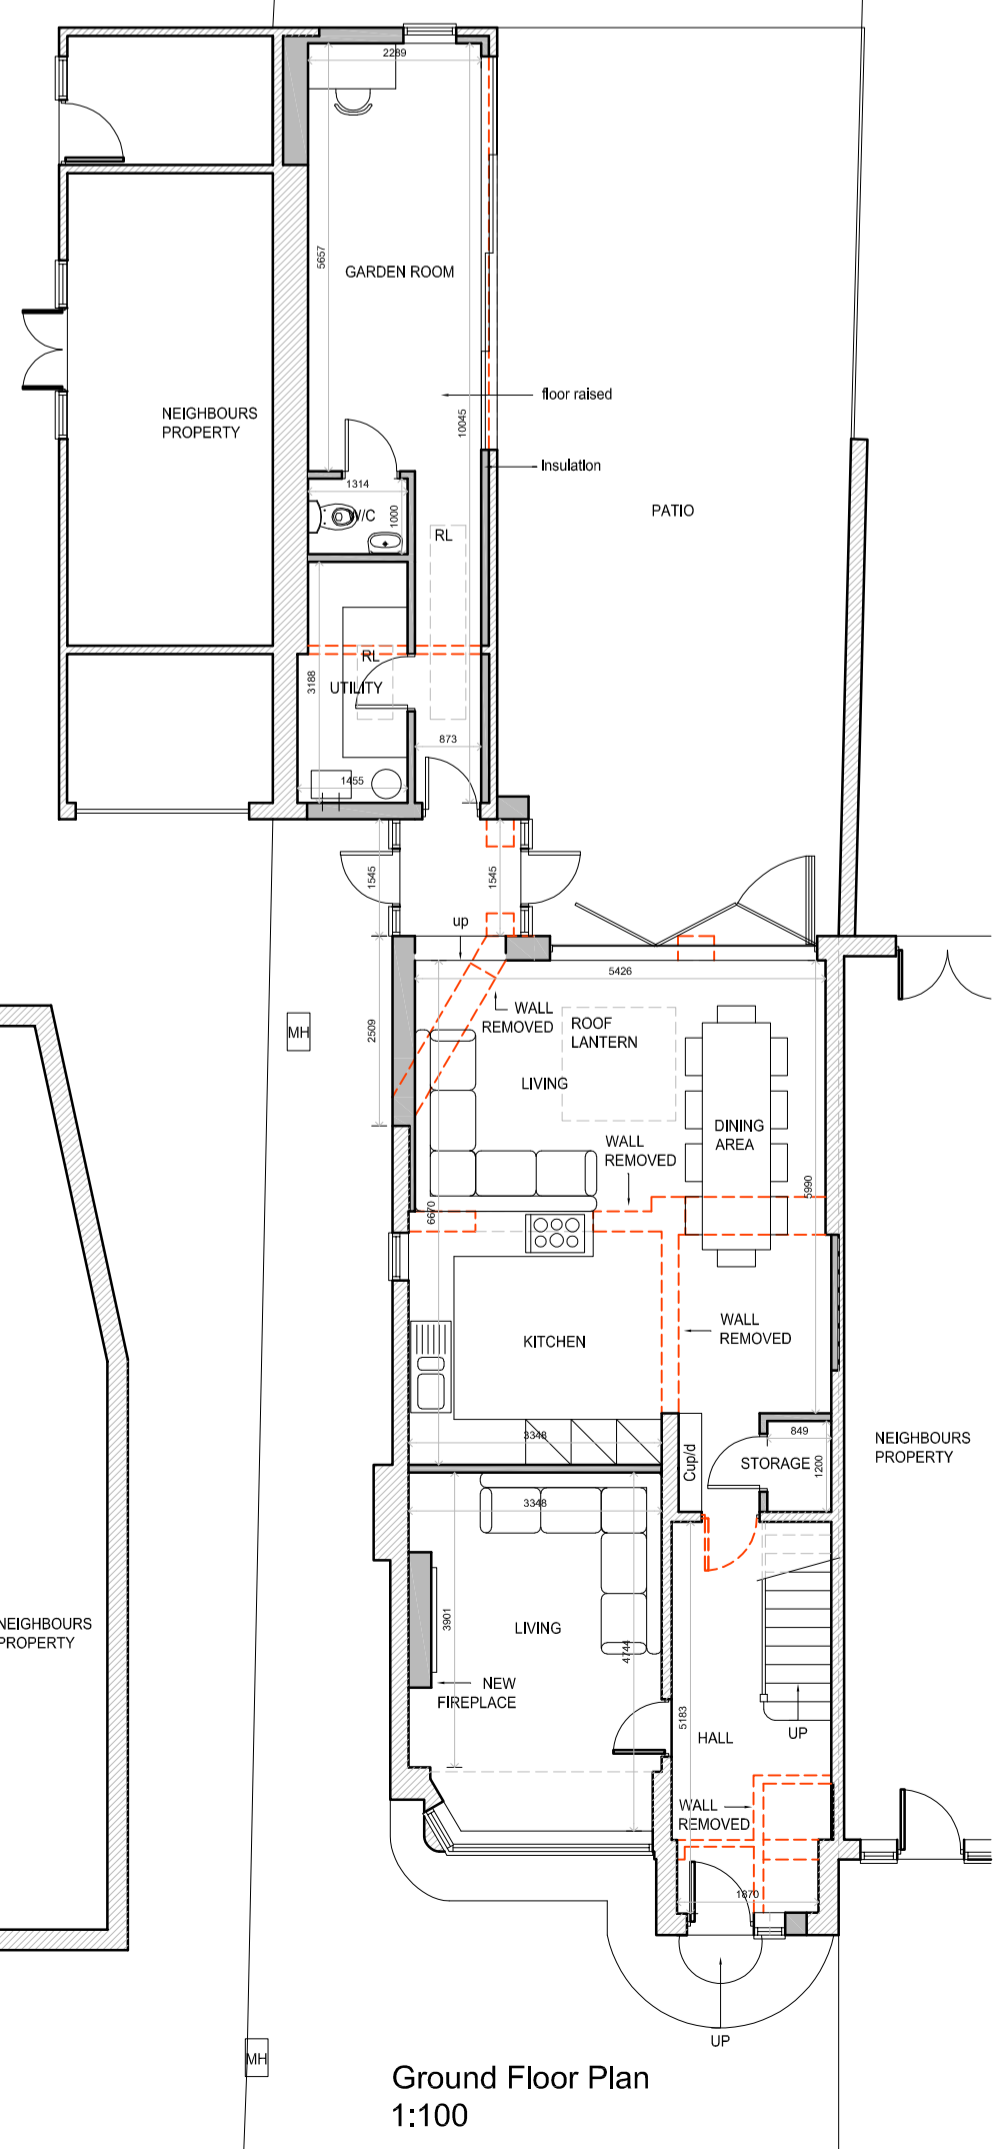 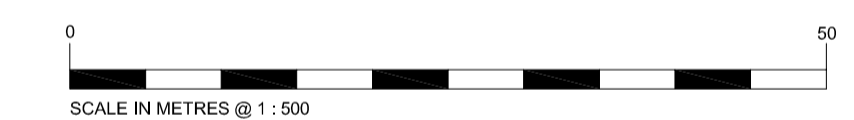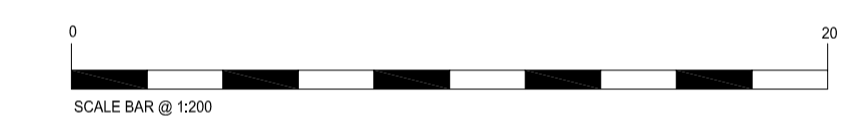


Ground Floor Plan  
1:100

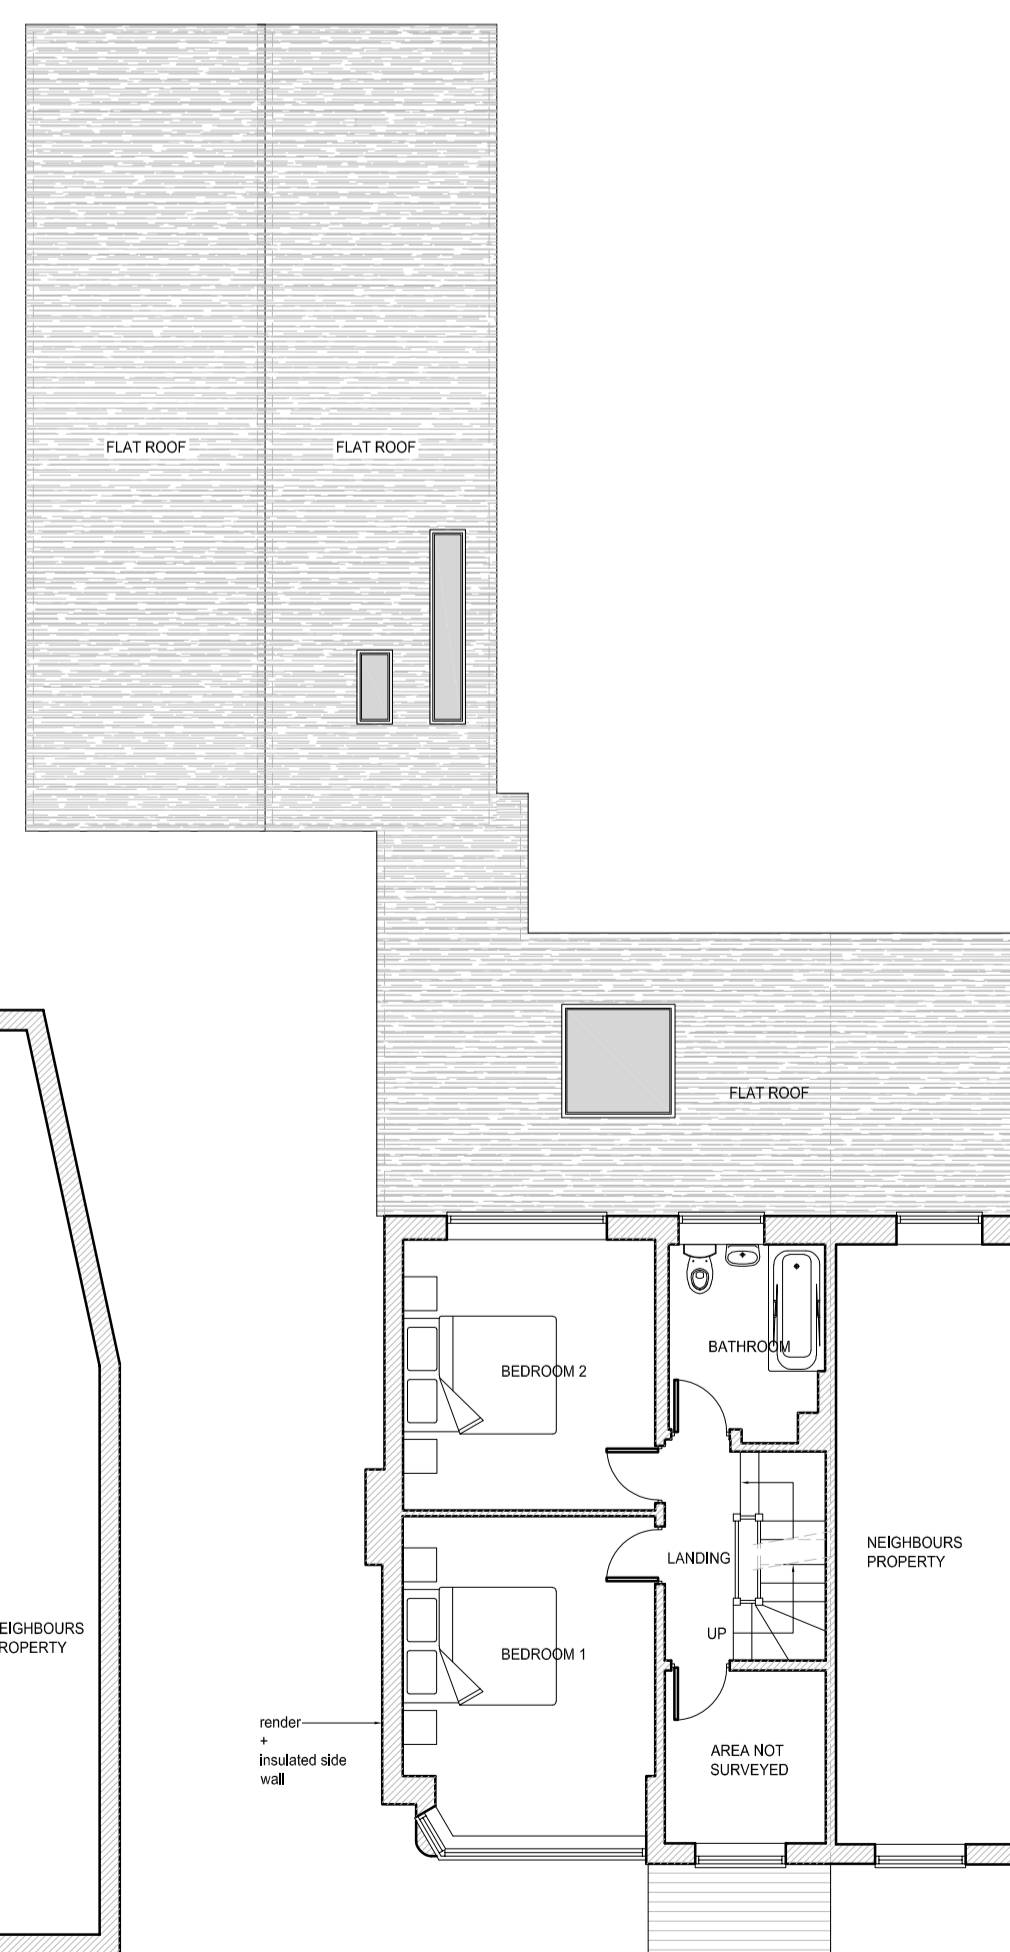

First Floor Plan  
1:100

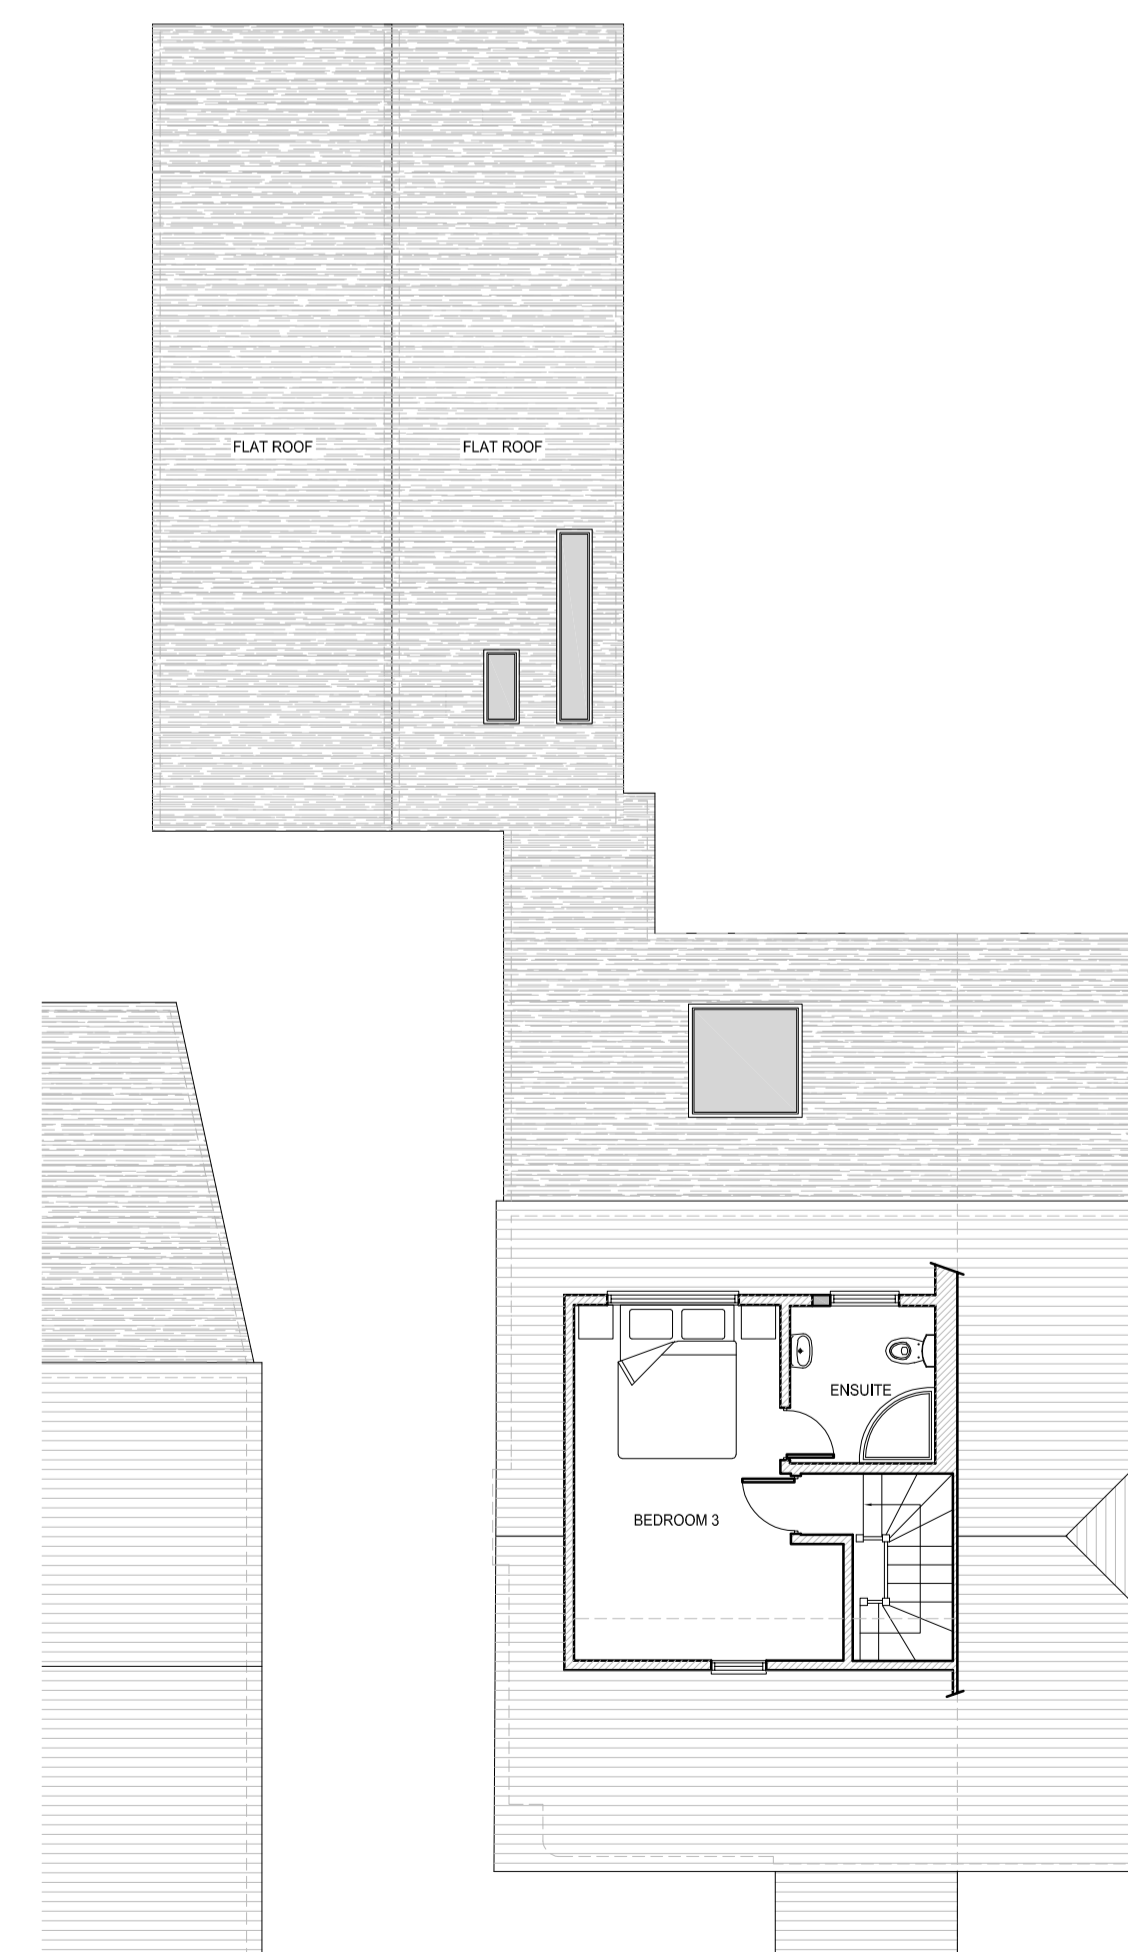

Third Floor Plan  
1:100

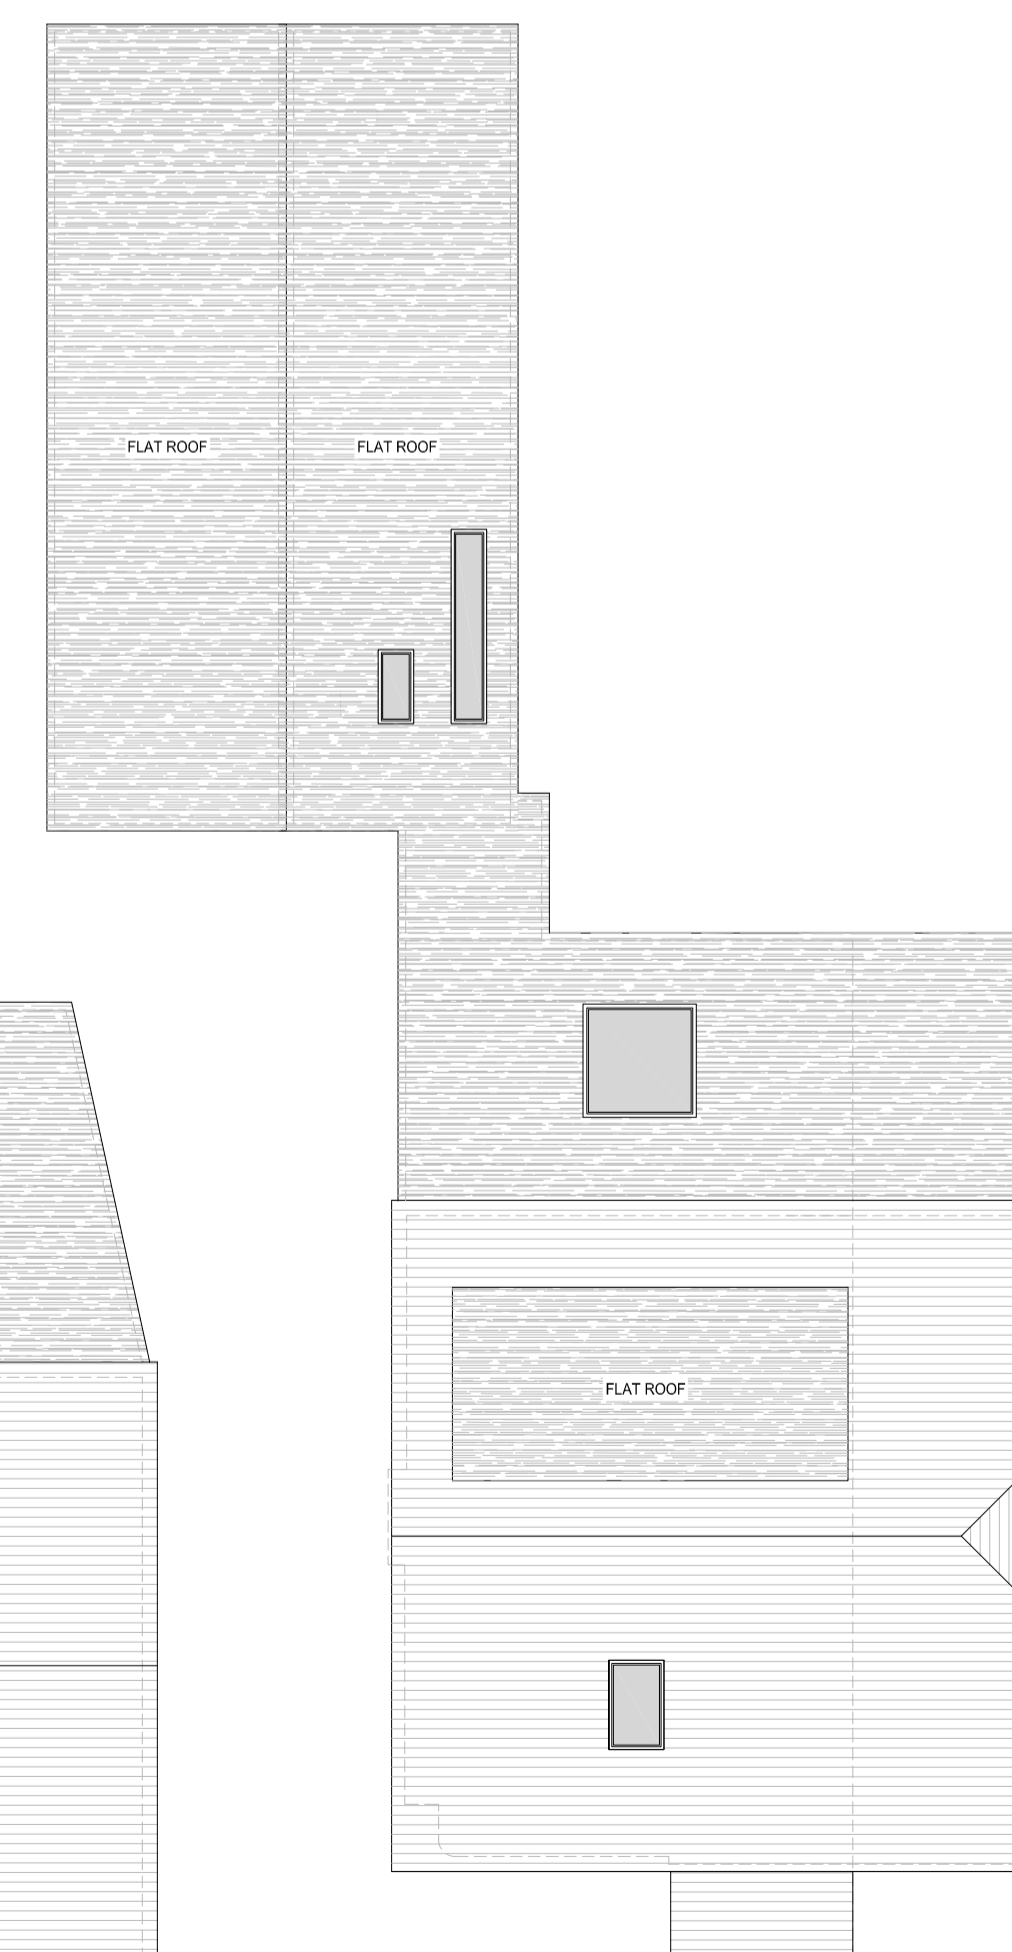

Roof Plan  
1:100

Rev.	Drawn	Description	Date
C	EM	Amendments from client comments	22/09/2021
B	EM	Amendments from client comments	10/09/2021
A	EM	Amendments from client comments	07/09/2021

**MP ARCHITECTS LLP**  
CHARTERED ARCHITECTS

Great Bannons, Bannons Lane, Ongar, Essex, CM5 9AR  
T: 01277 364979 E: info@mparchitectsllp.co.uk  
W: www.mparchitectsllp.co.uk

Status	FOR PLANNING		
Project	33 The Meadows, Ingrave, Essex, CM13 3RF		
Drawing	Proposed Plans and Elevations		
Scale	As Indicated @ A1	Date	July 2021
Drawn by	EM	Project no.	2586
Checked by	MP	Drawing no.	02
		Revision	C