




Side Elevation

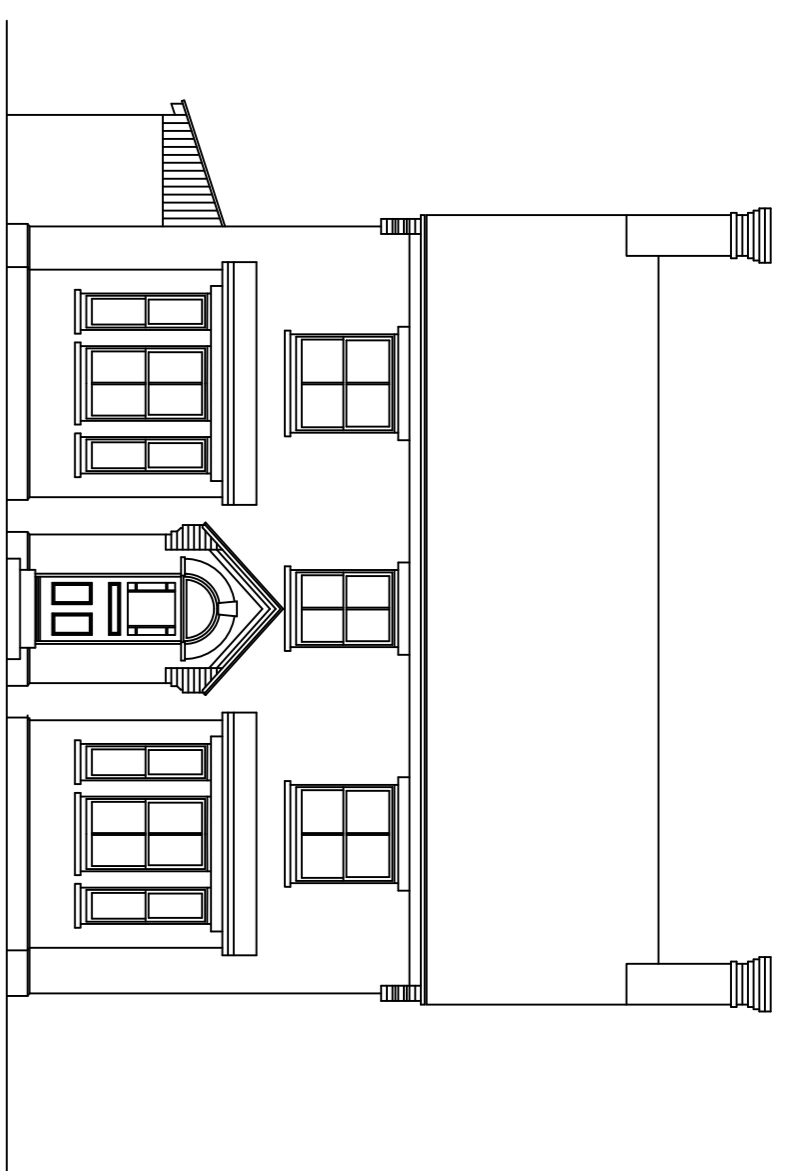


Front Elevation

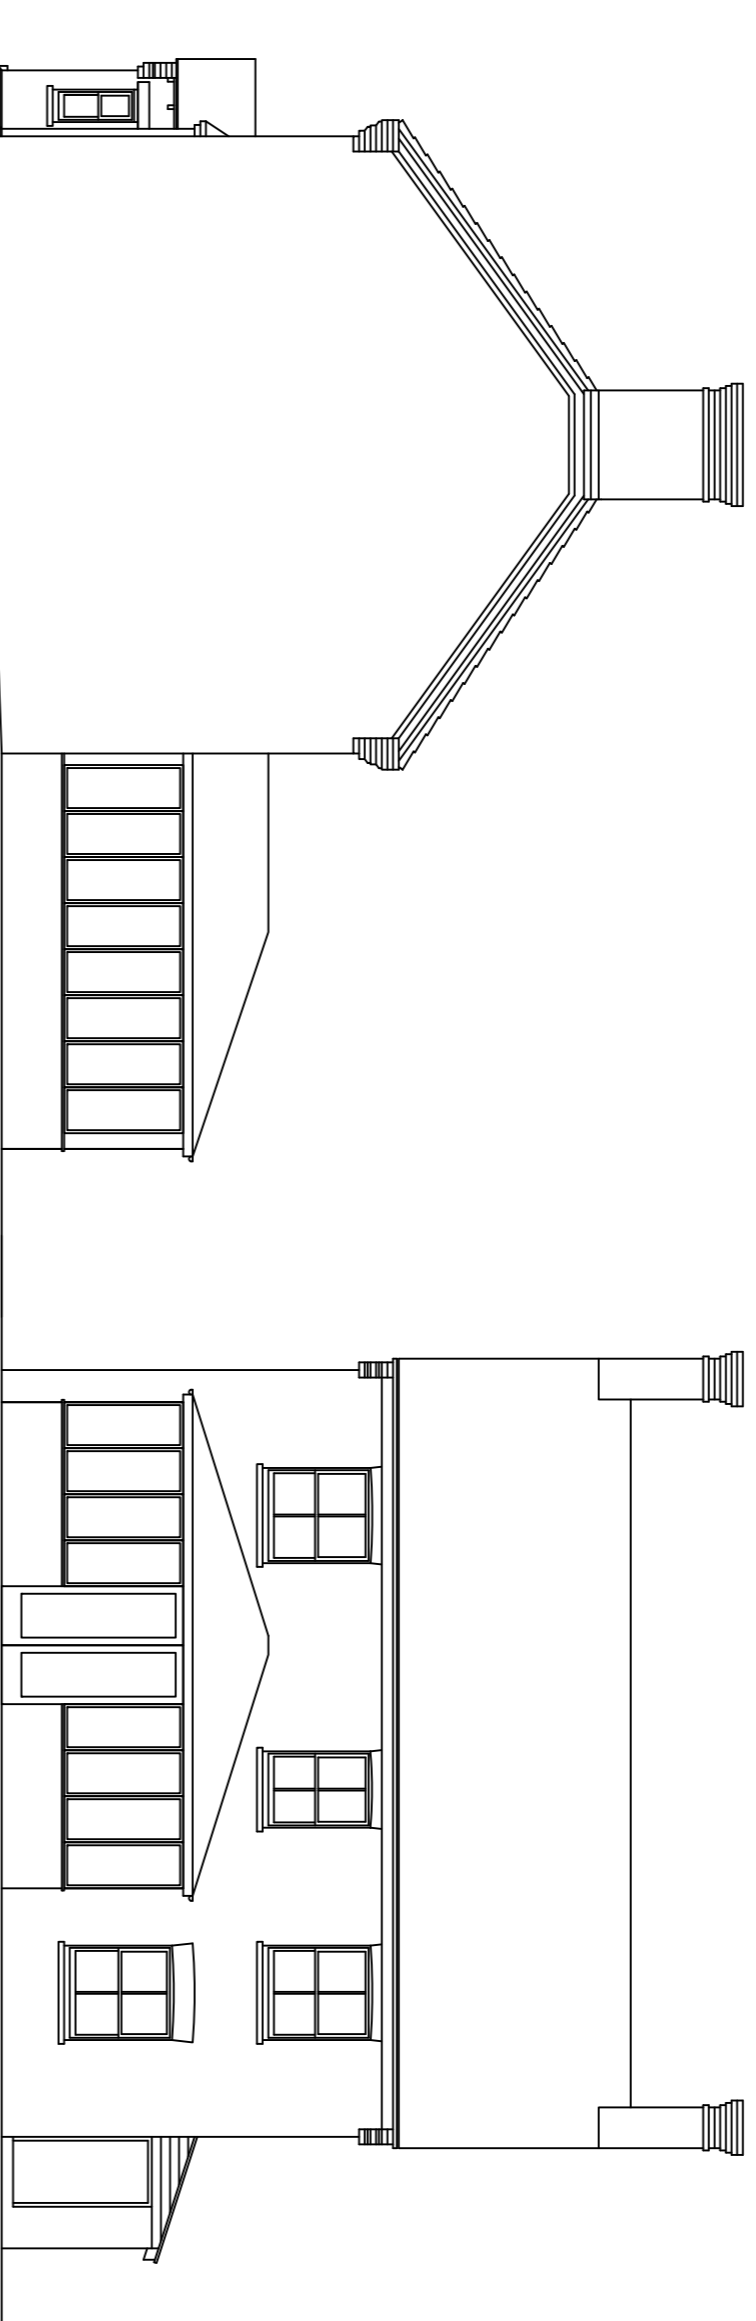


Side Elevation

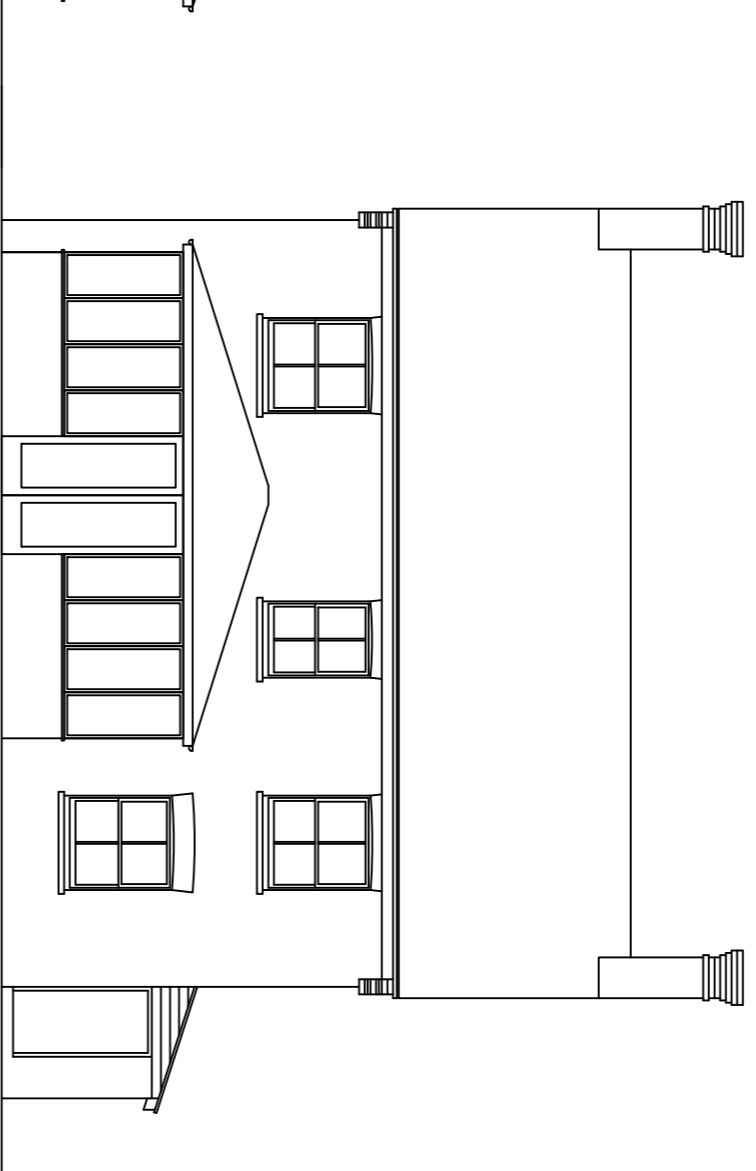


Rear Elevation

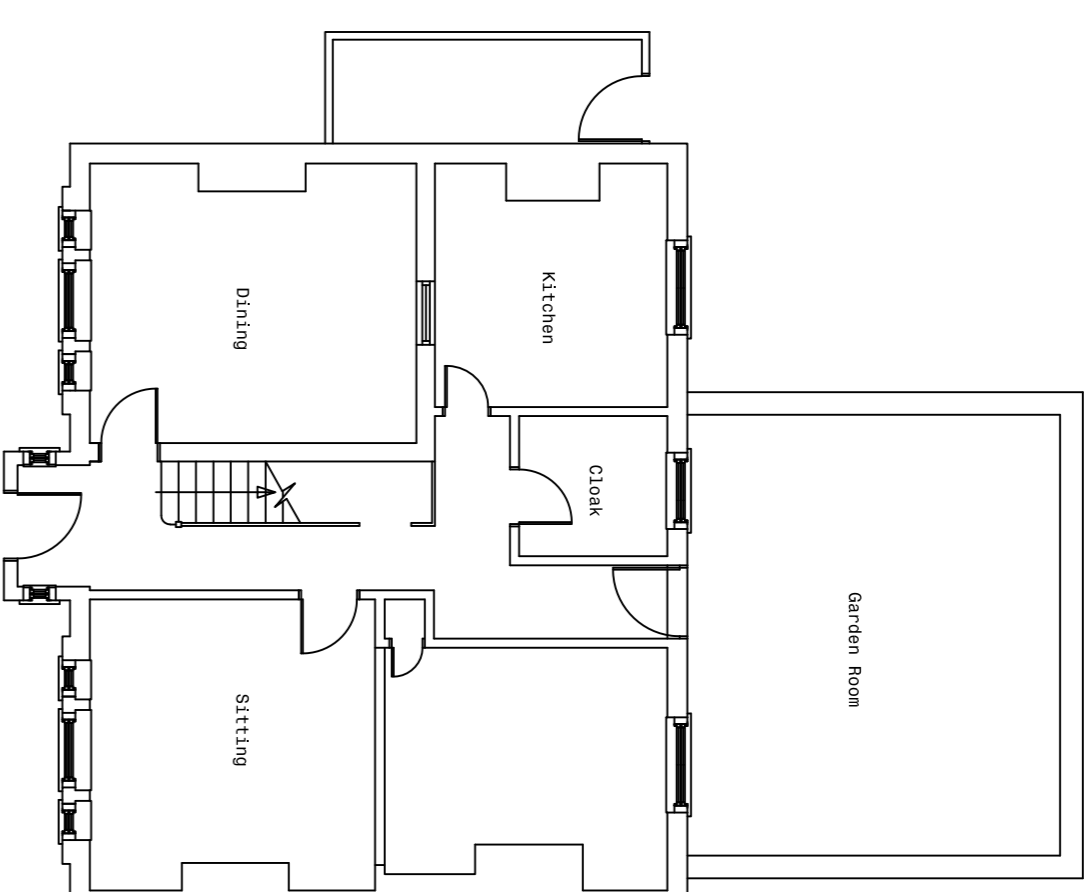


Ground Floor Layout

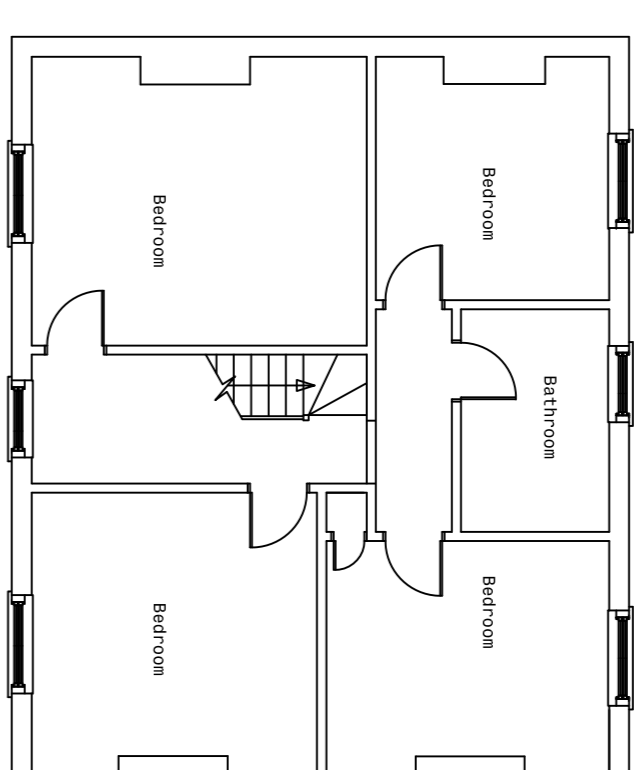


First Floor Layout

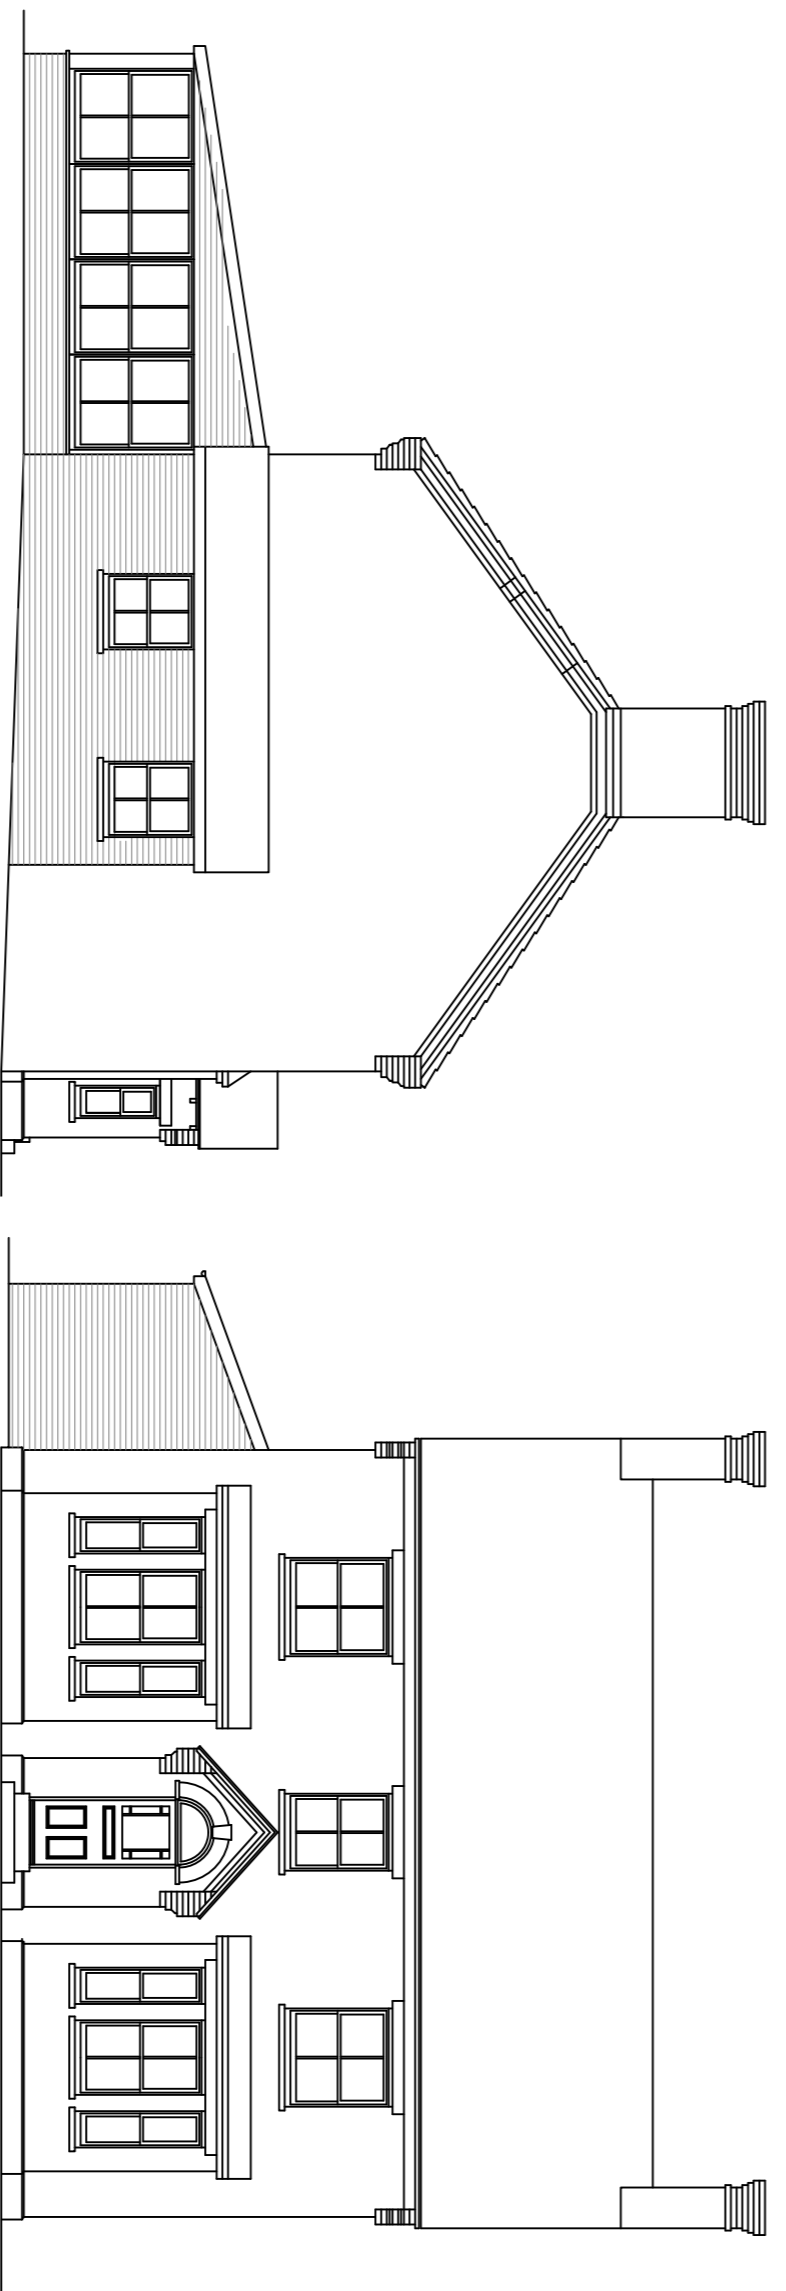


Side Elevation

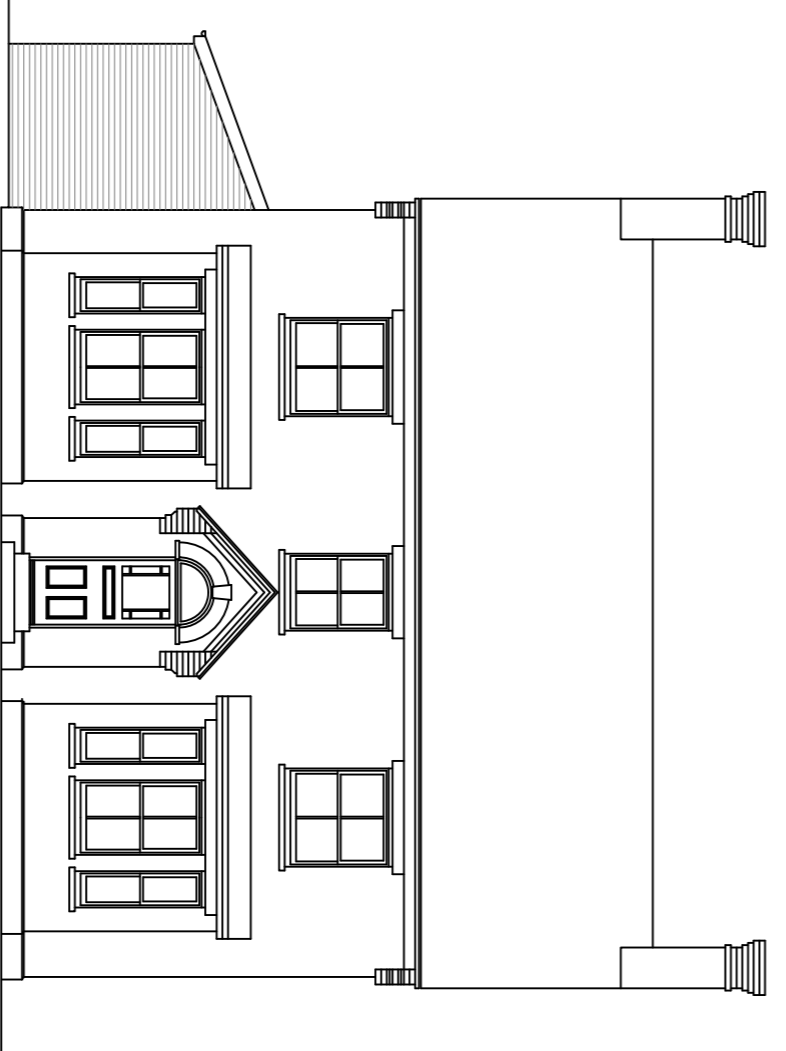




Front Elevation

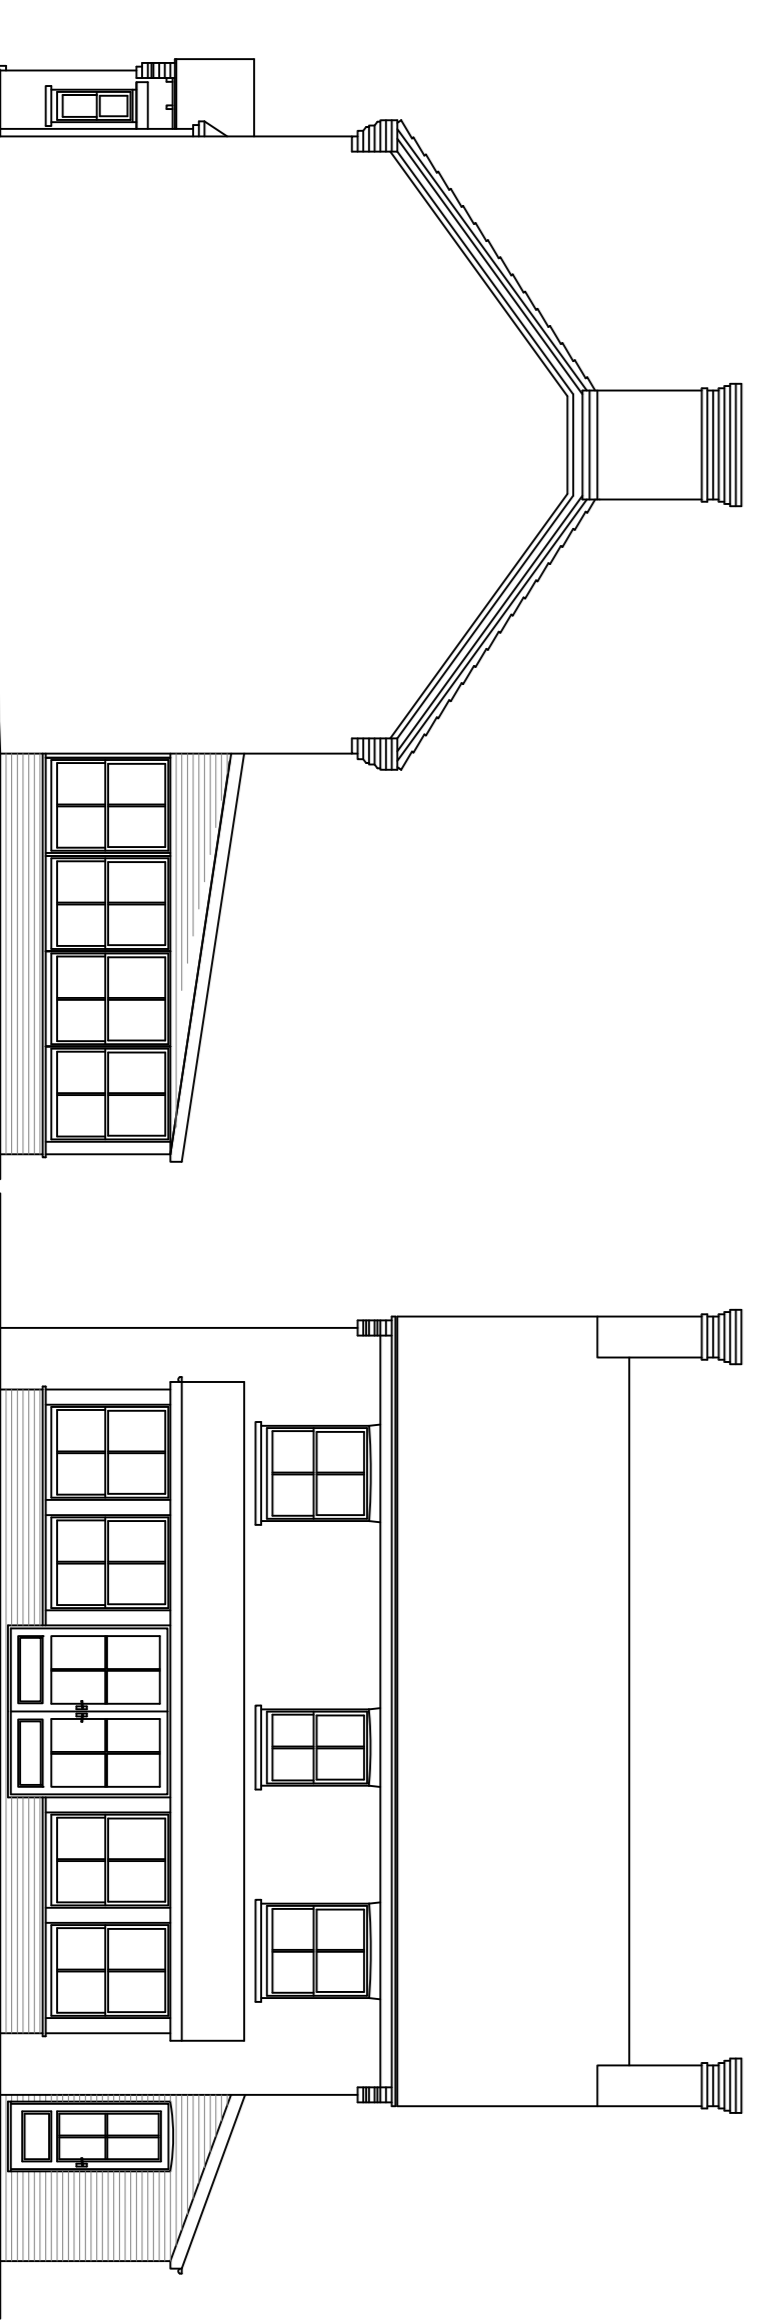

Side Elevation

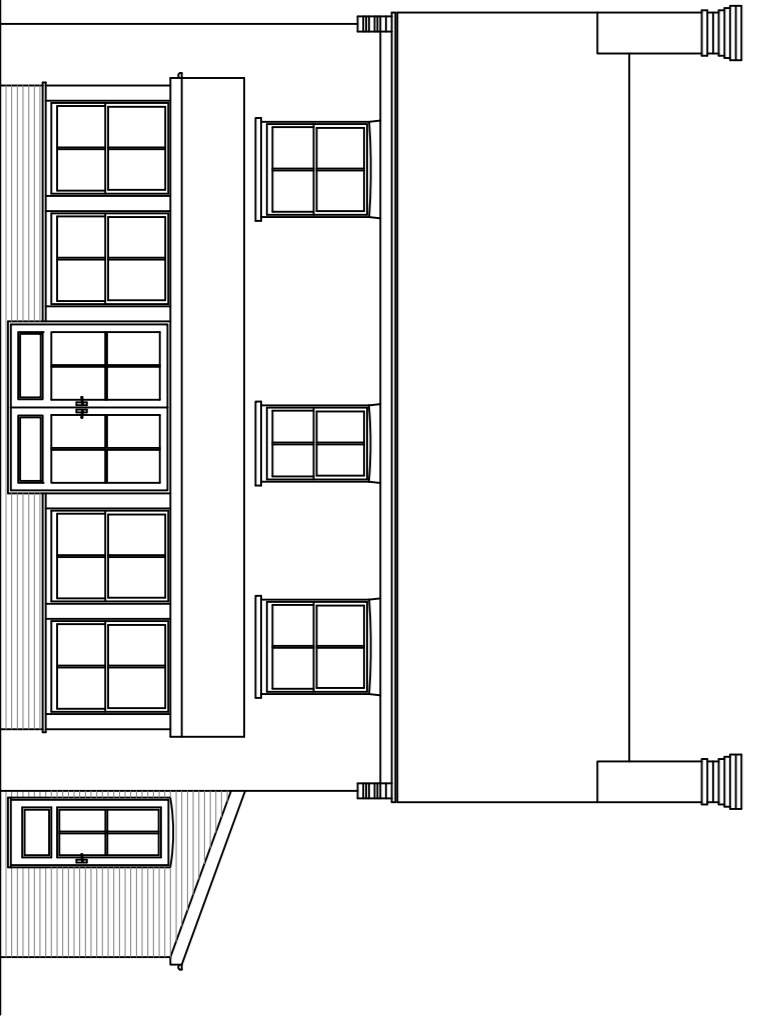

Rear Elevation

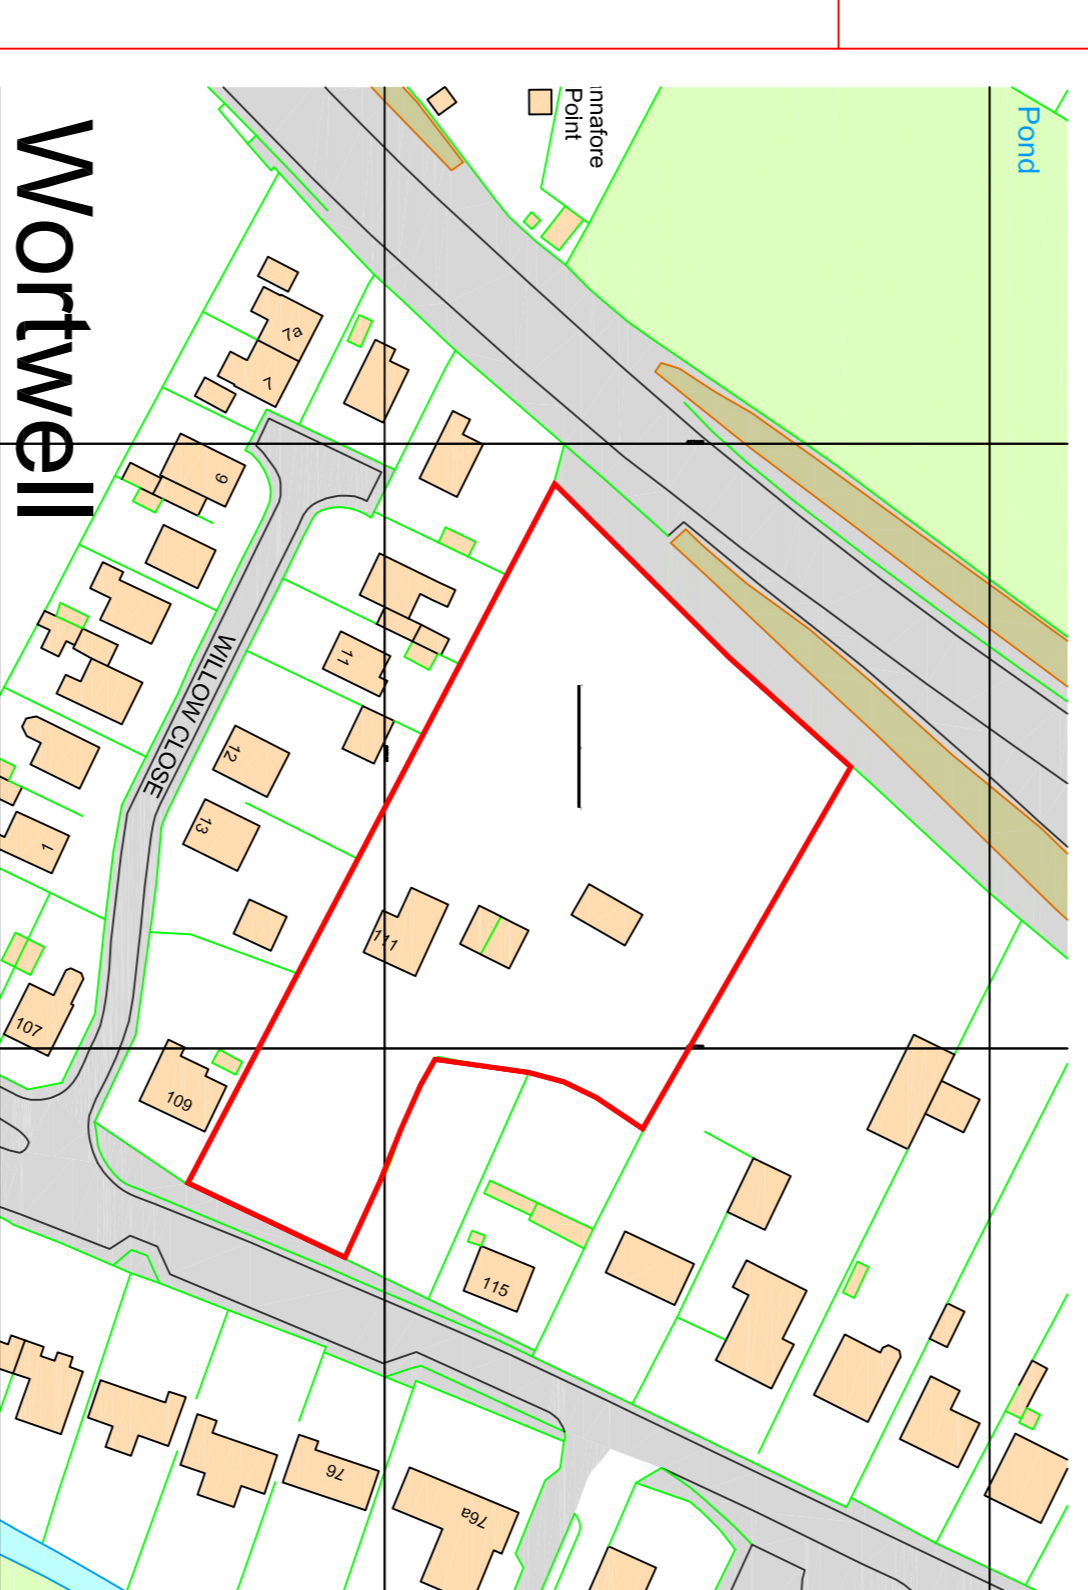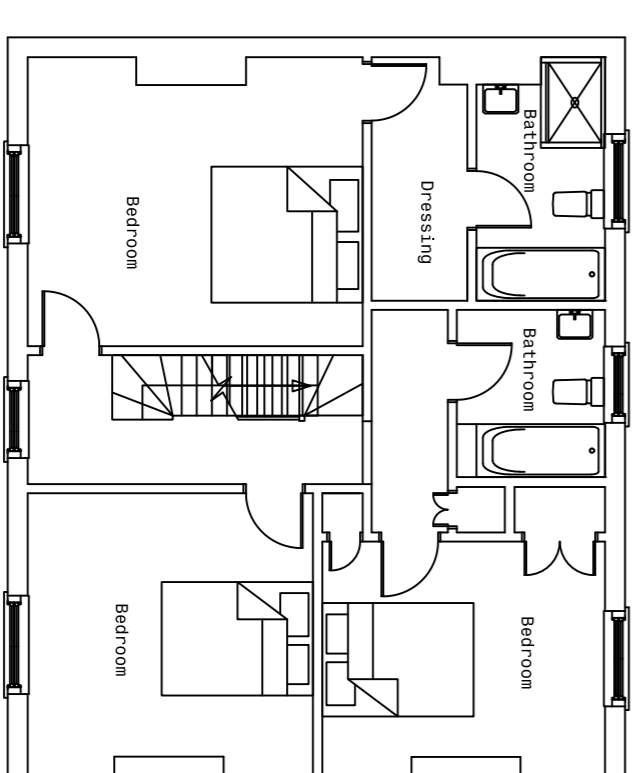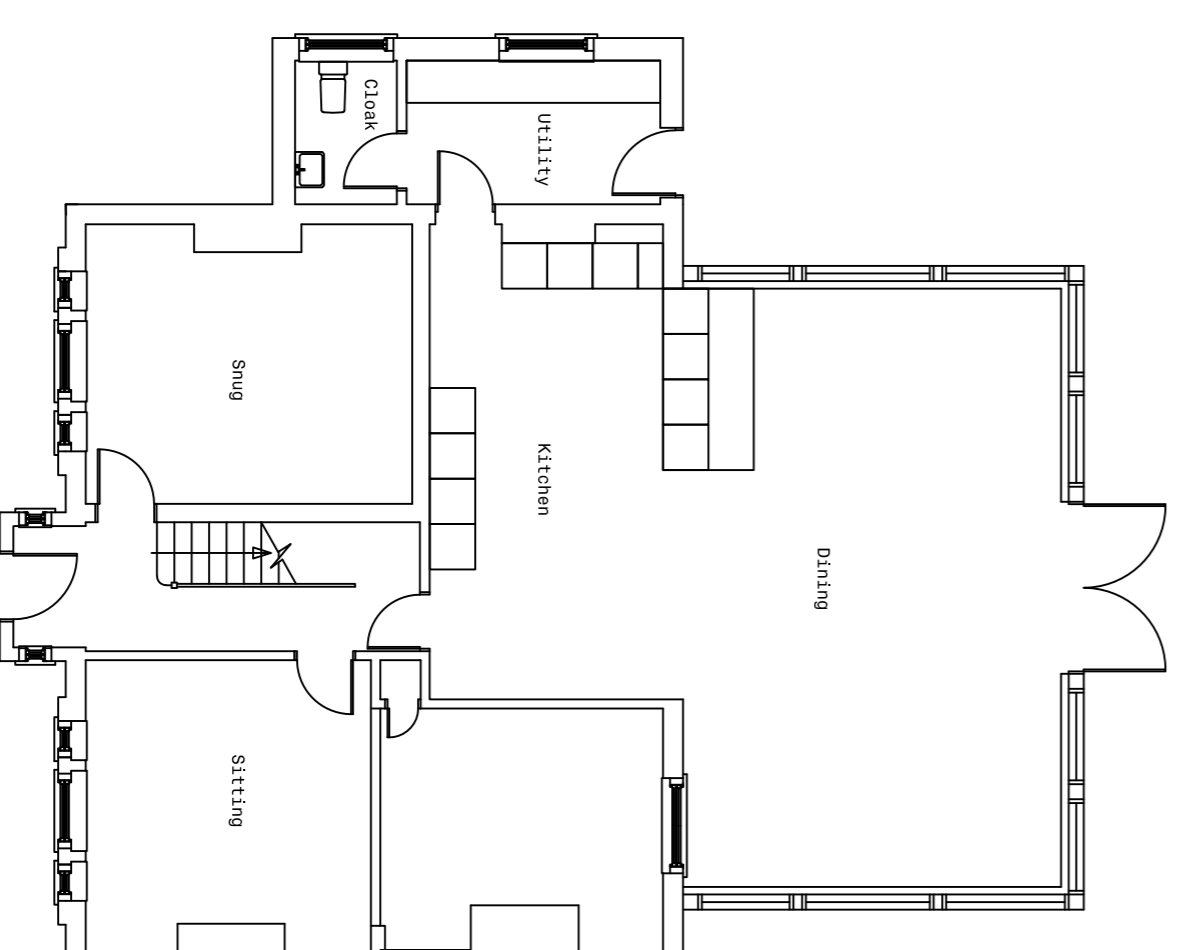

Ordnance Survey, (c) Crown Copyright 2021. All rights reserved. License number 100029232

Rev.	Date	Details	Drawn	Checked
Building Control				

Project/Client:	2121	Project No:	D Stewart
111 High Road	01	Dwg No:	1905/21
Wortwell		Scale:	1:100 / 1:250 / 1:500
Drawings:		North:	
Plans & Elevations		Drawn By:	JC
Location		Checked By:	DAE



16 Colonial House, Lelton, Skegby, nr 16 AD
 T: 01728 832 105 F: 01728 831 992
 E: info@brooksarchitects.com
 WWW: www.brooksarchitects.com
 19 Brooks Architects Ltd.
 19, Brookside, Lelton, Skegby, nr 16 AD