




Side Elevation

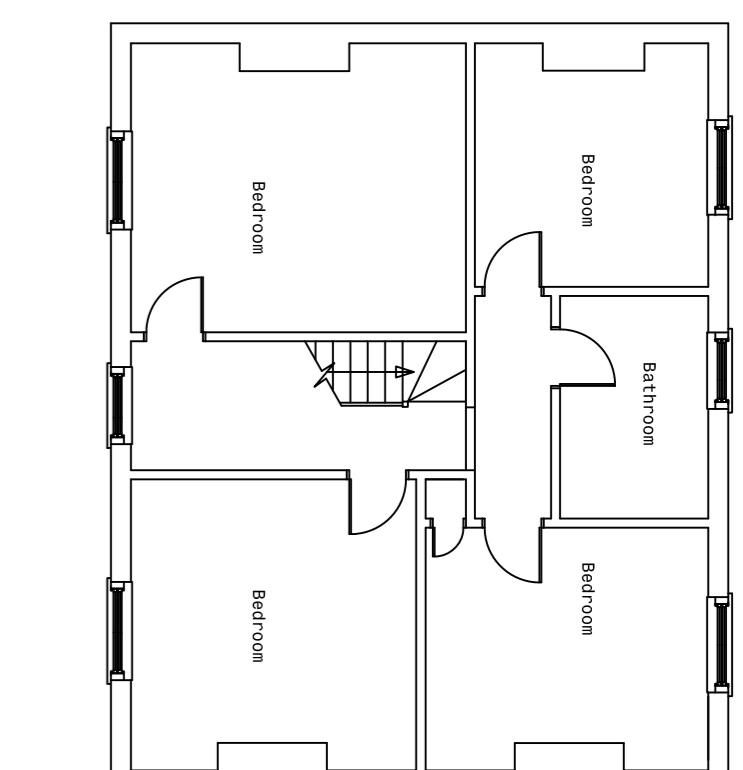


First Floor Layout

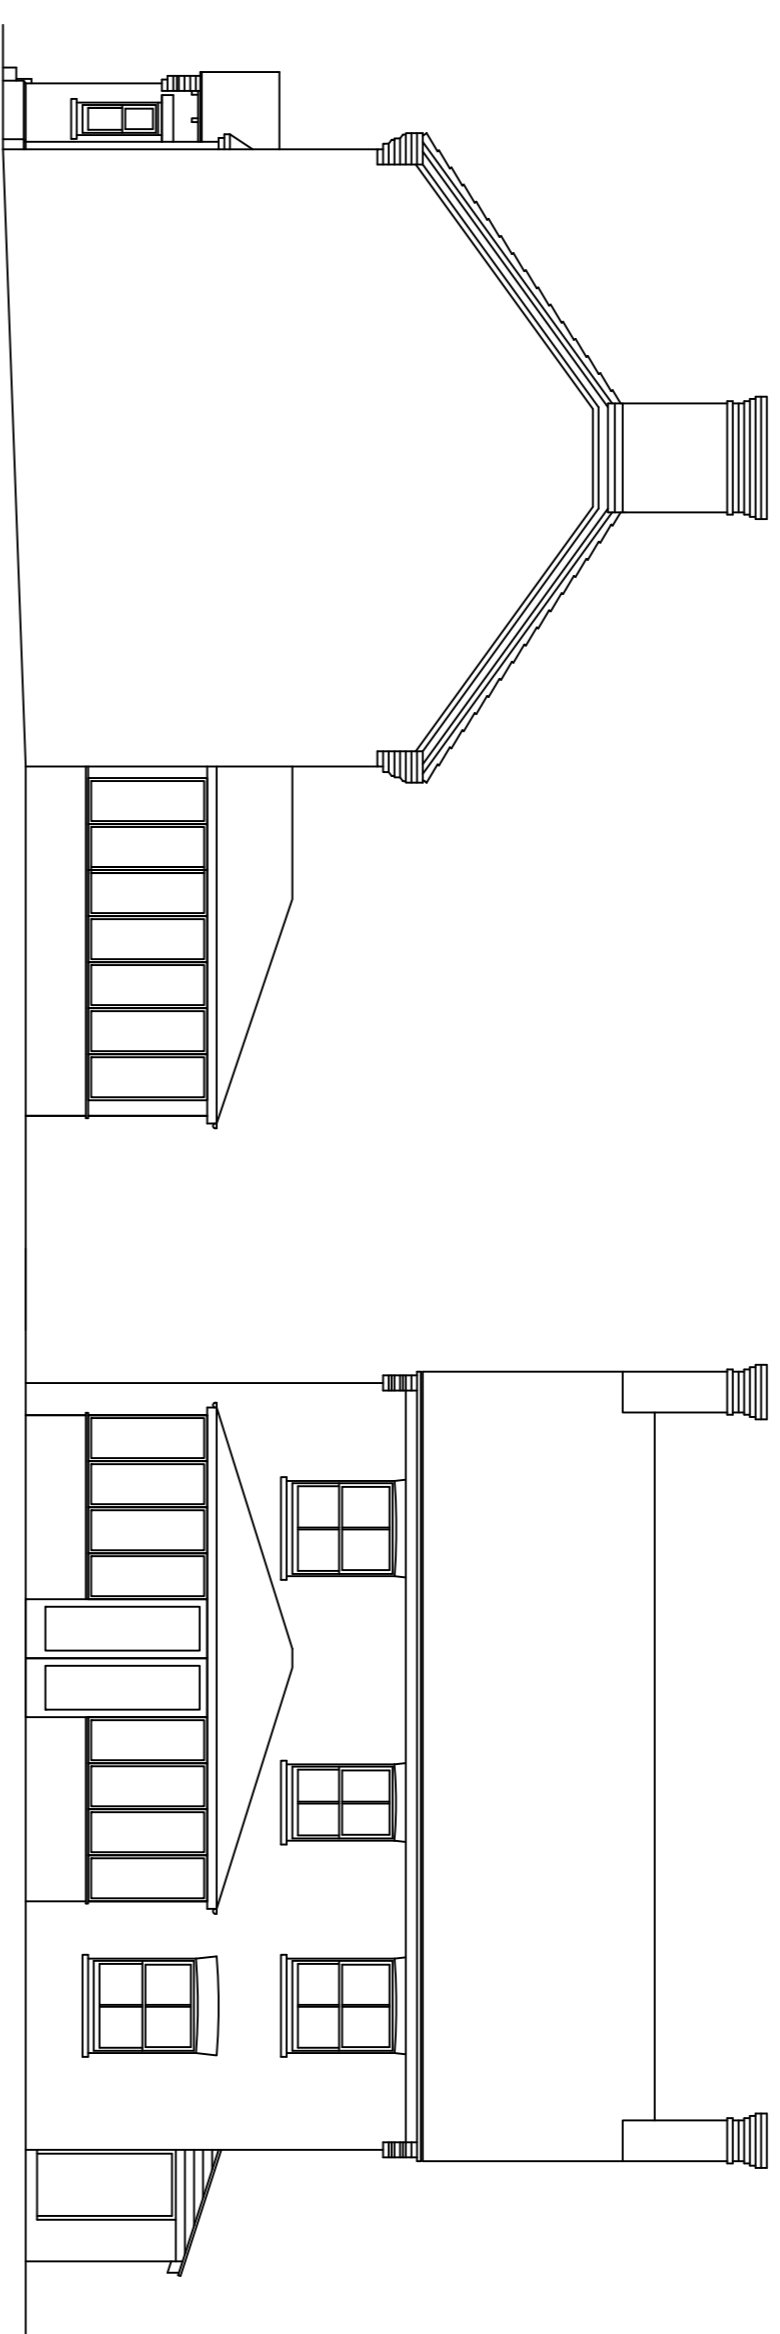


Side Elevation

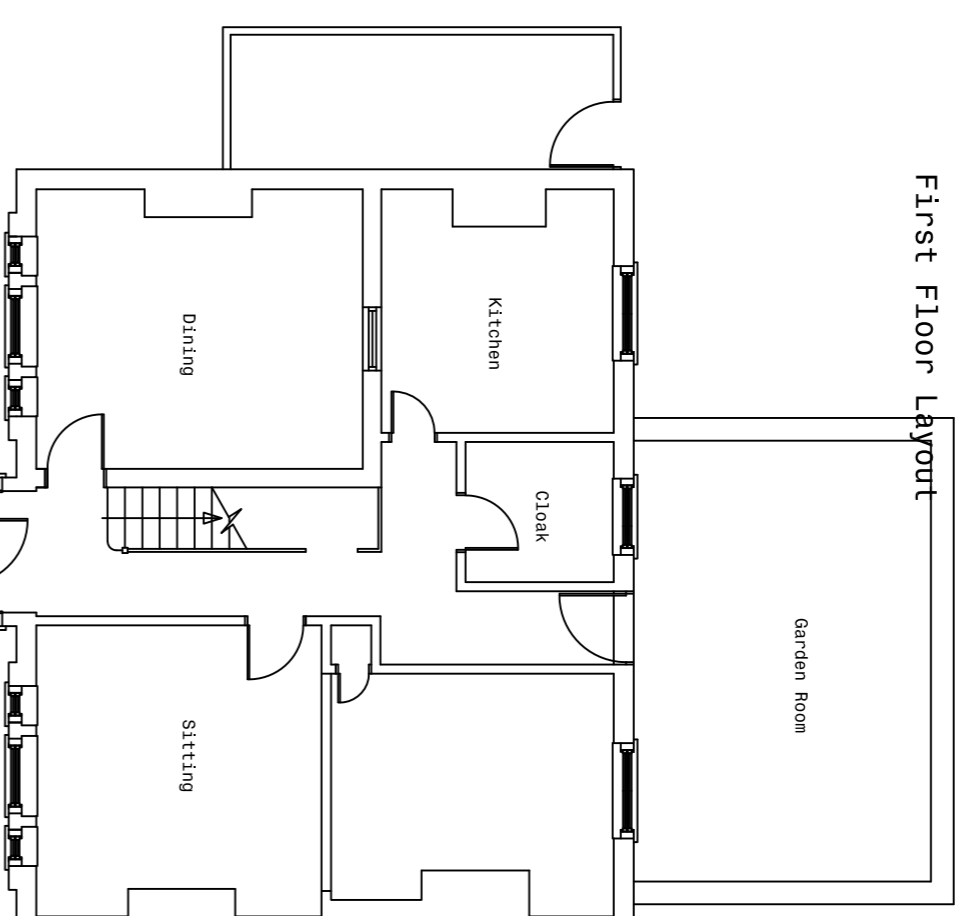


Rear Elevation

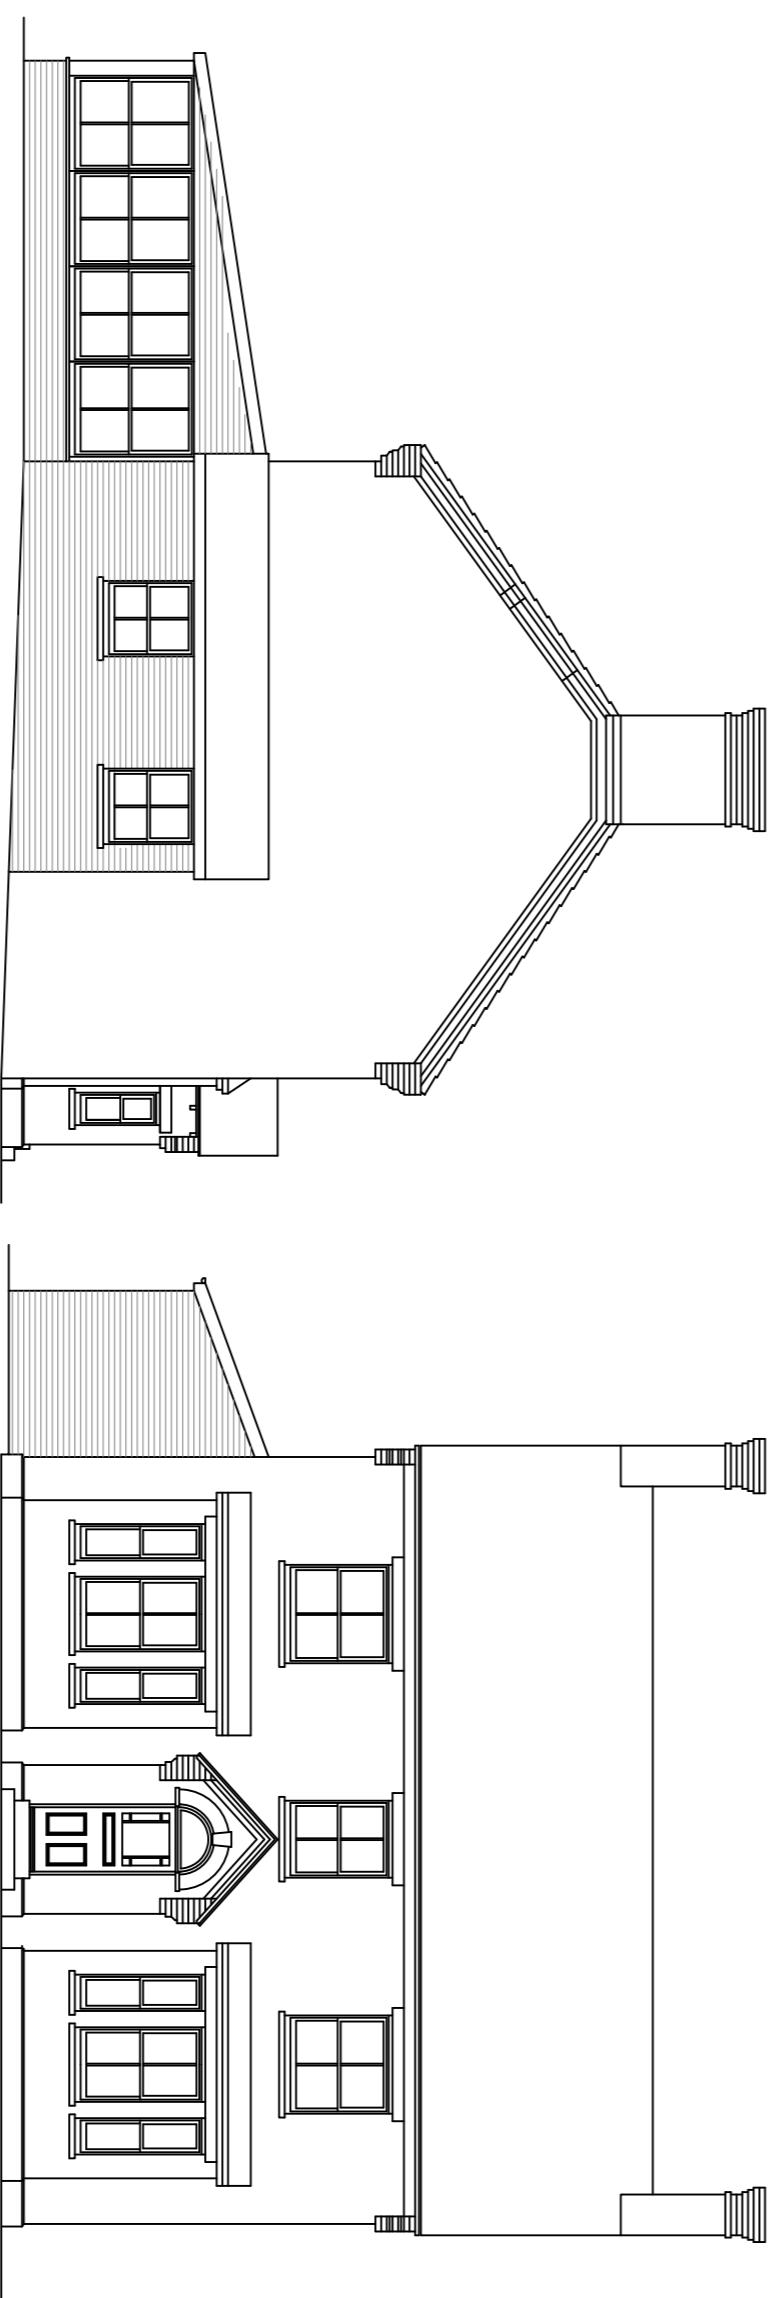


Side Elevation

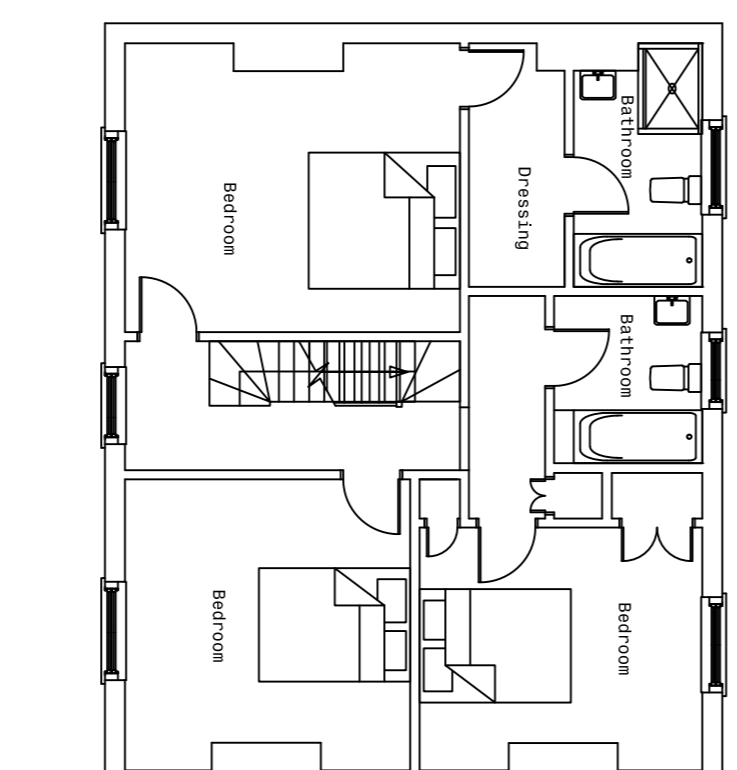

Front Elevation

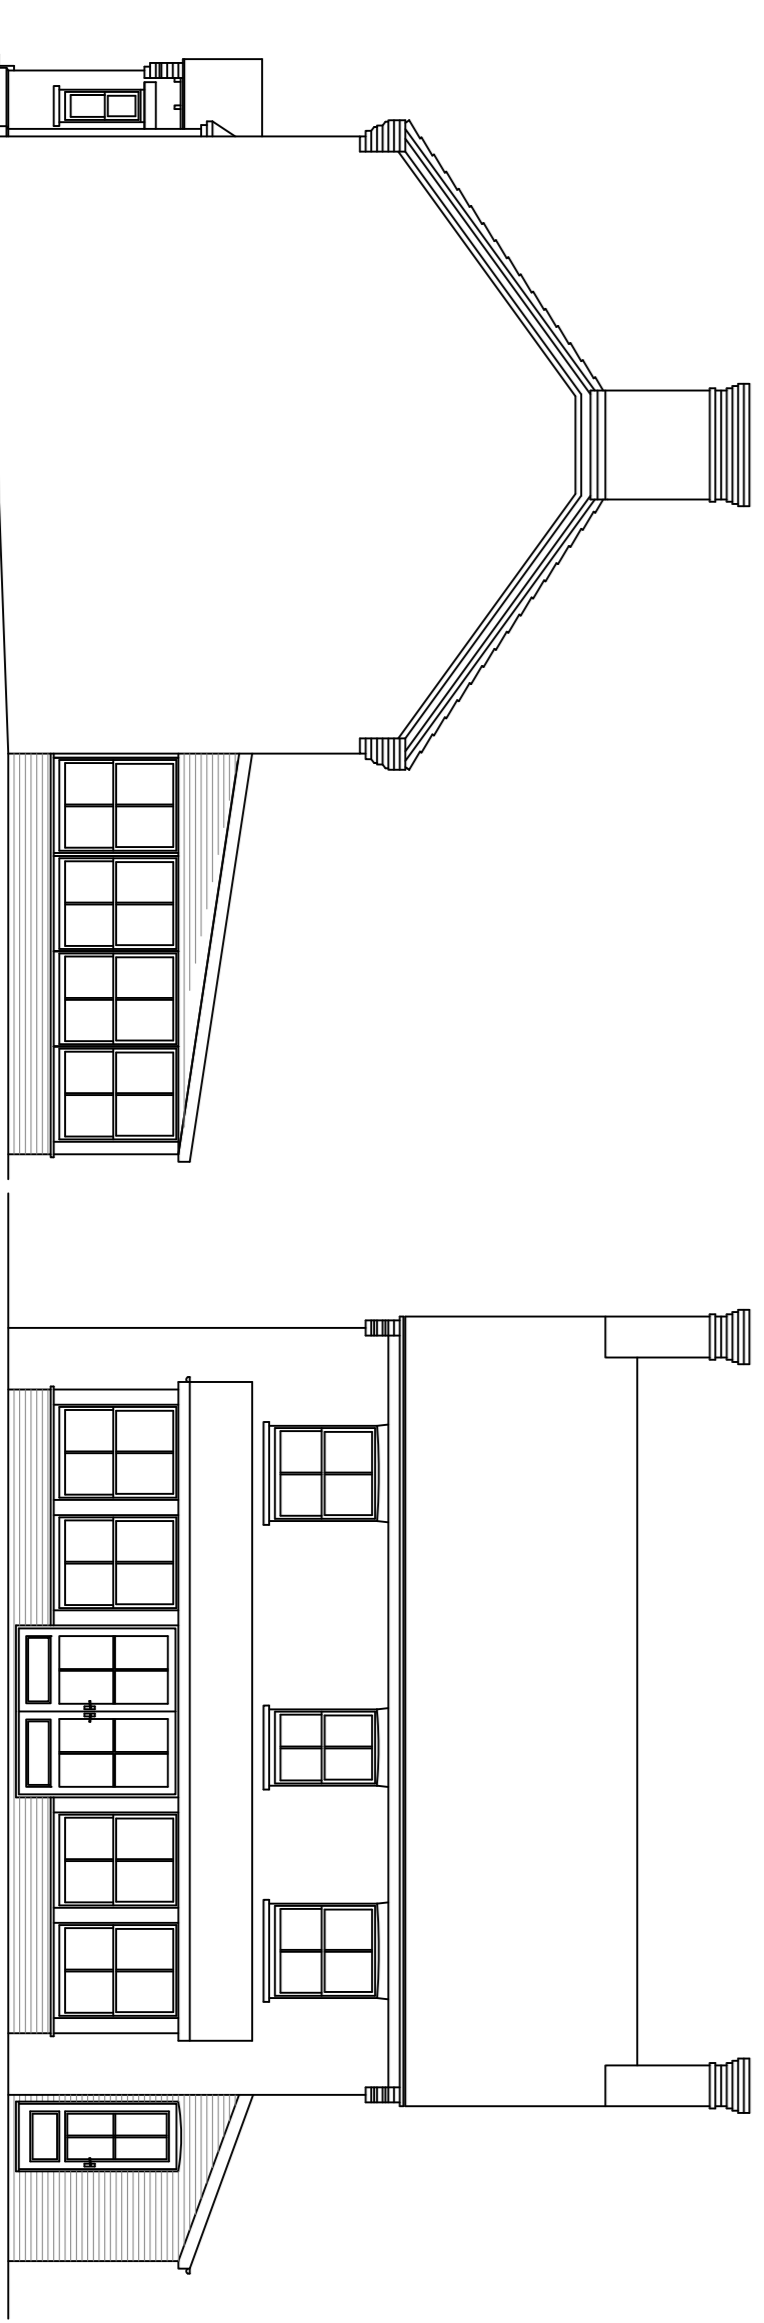


Side Elevation

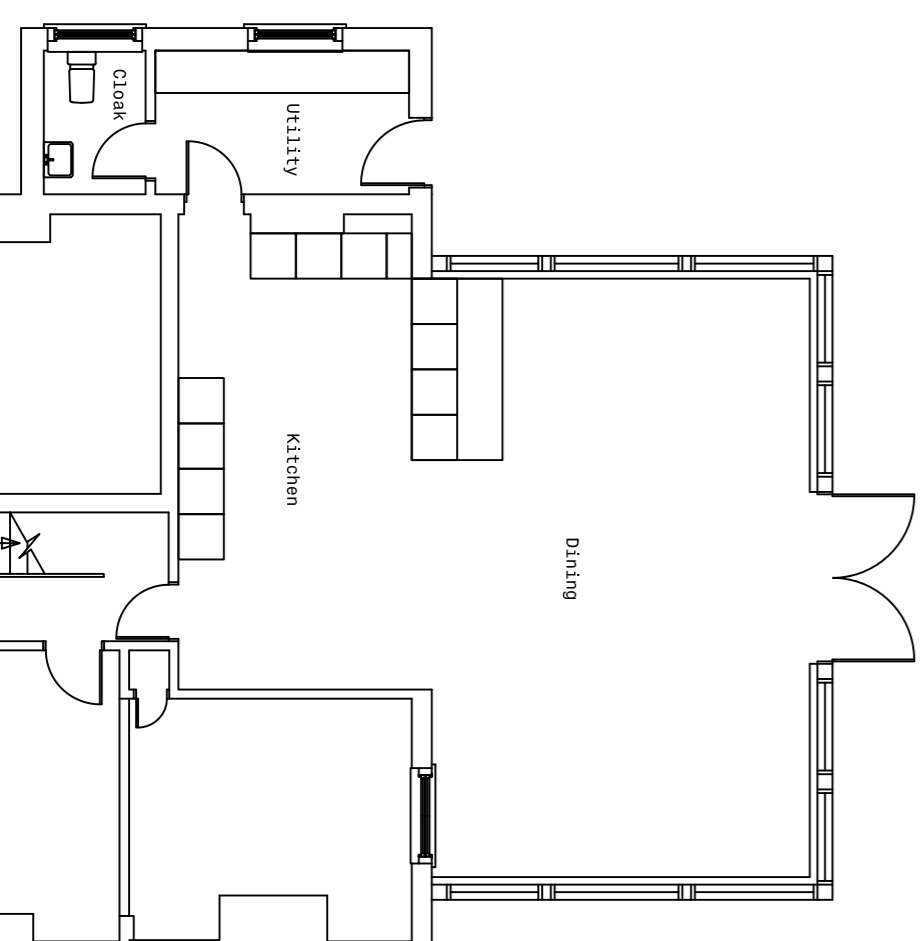


Rear Elevation



Ground Floor Layout

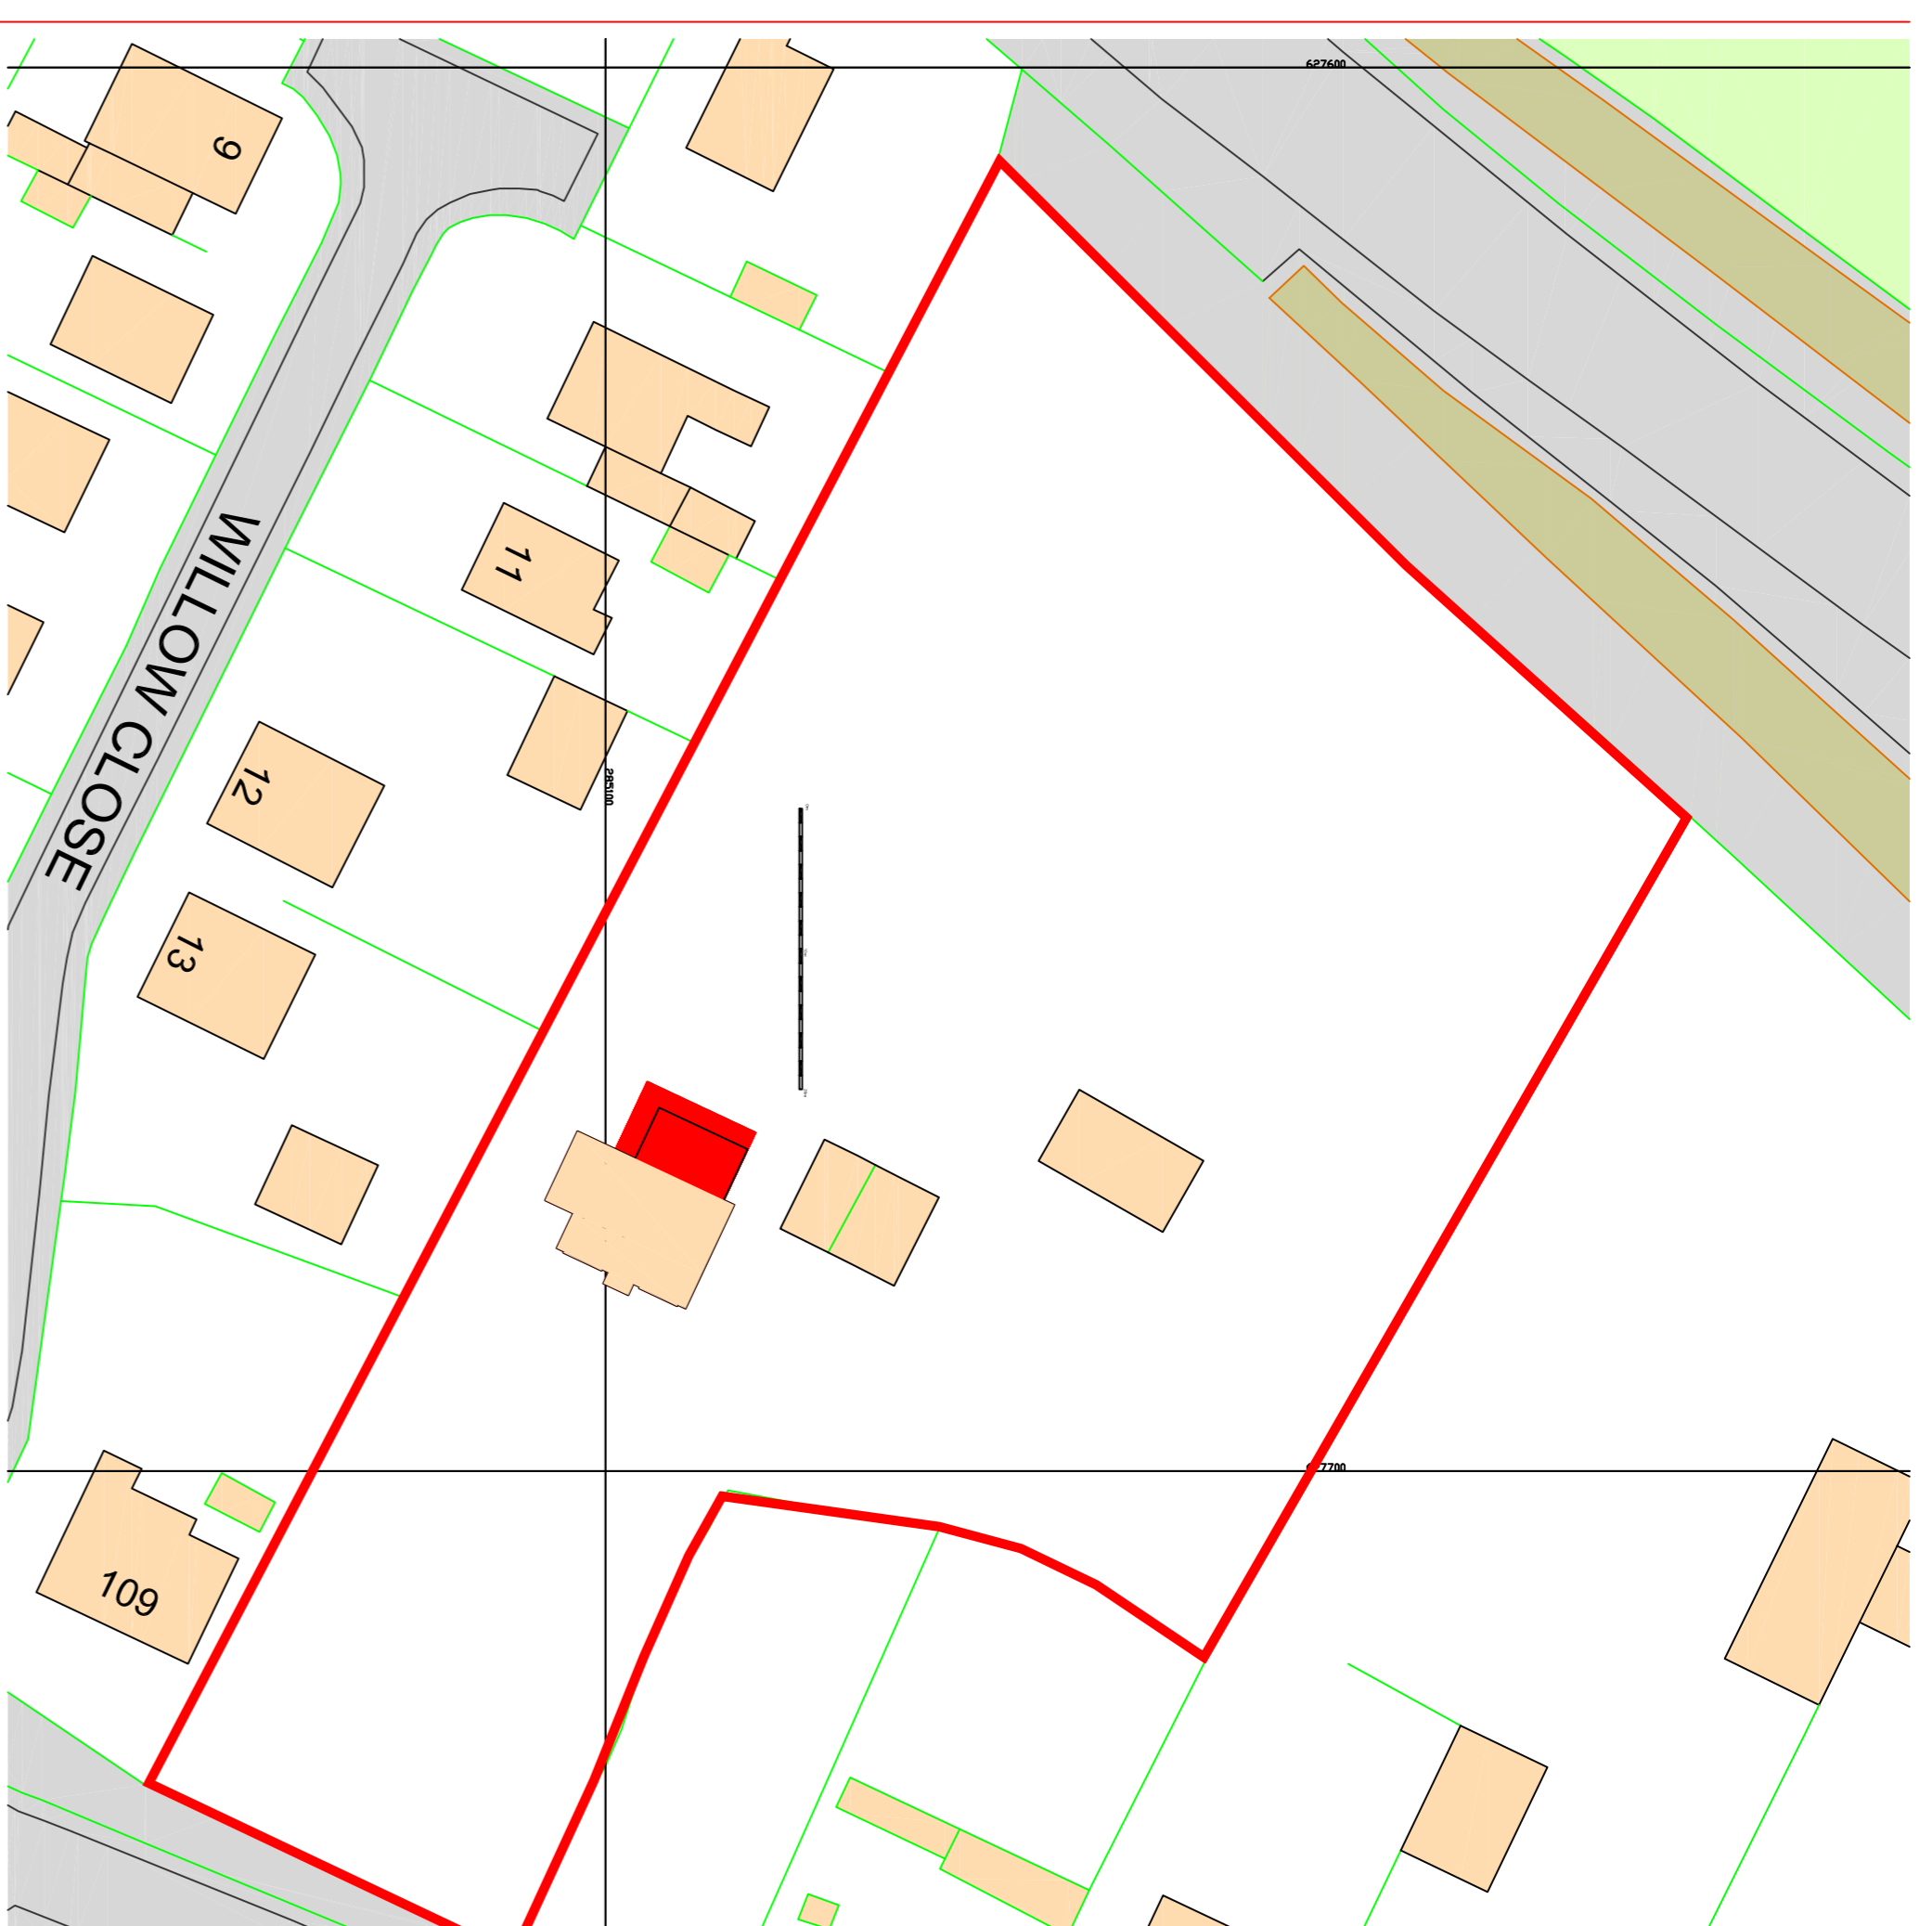

Block 1:500

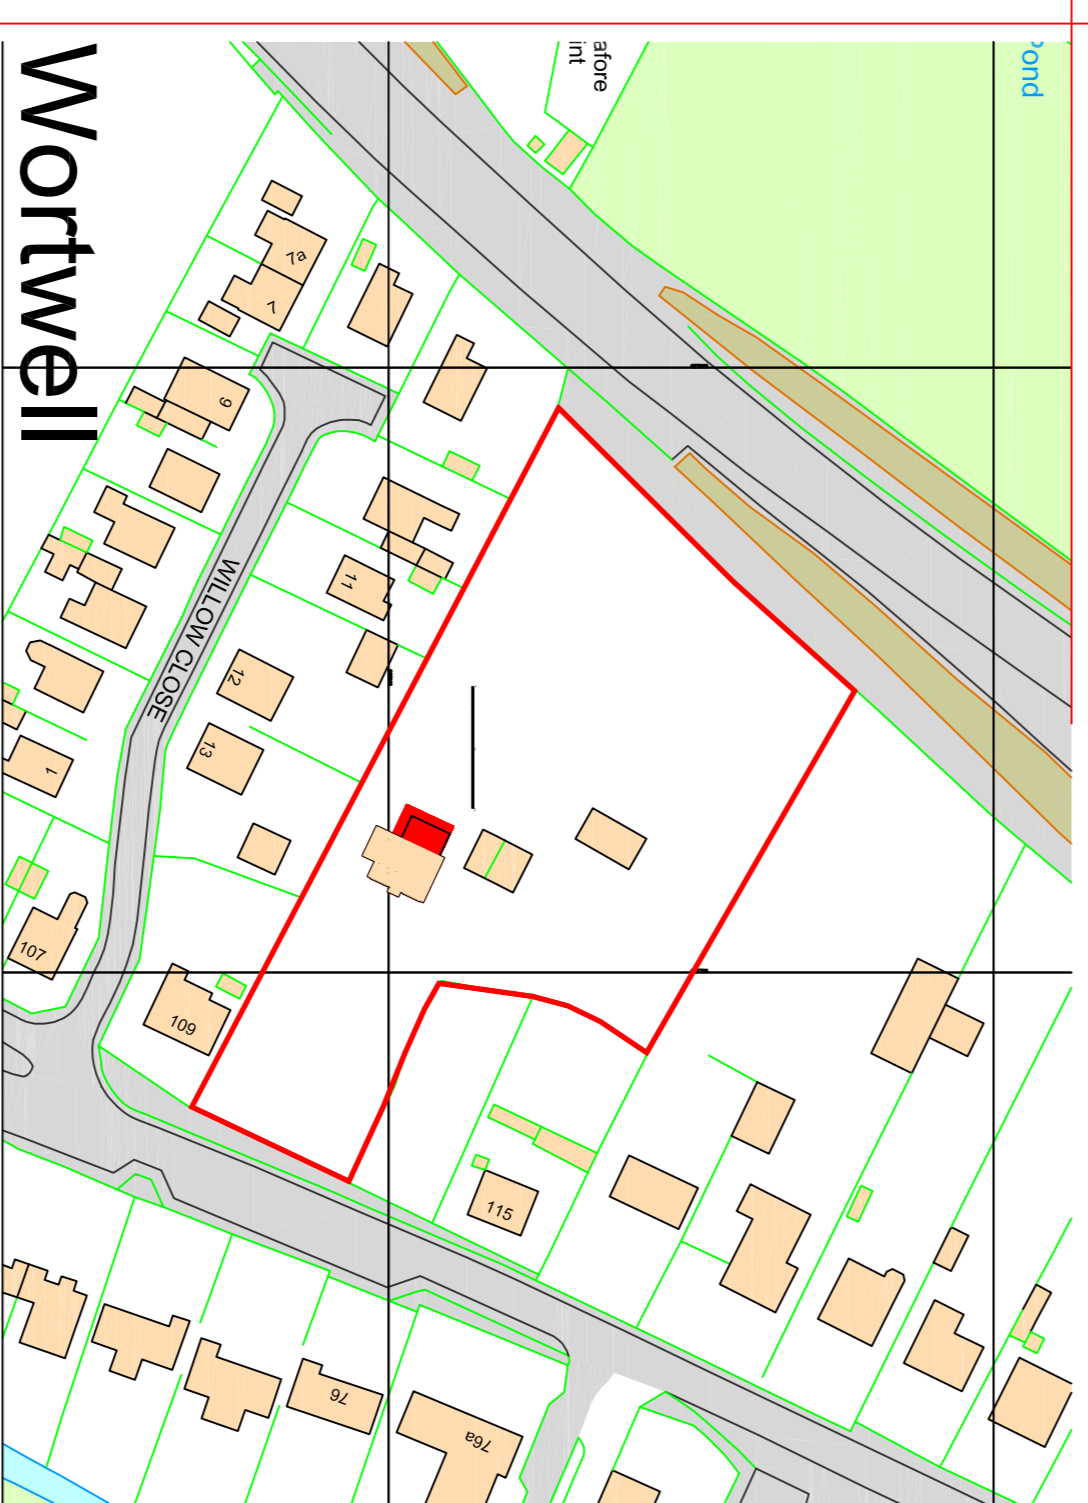

Block 1:1250

A 25/10/2022/Corner OS plan / block plan		Drawn /	Checked
Rev.	Date	Details	
Issued for:			
<b>Building Control</b>			
Project/Client:	2121	Project No:	
D Stewart		DWG No:	A
111 High Road		Scale:	1:100 / 1:1250 / 1:500
Wortwell		North:	
Drawings:		Drawn By:	JC
Plans & Elevations		Checked By:	DAE
Location		Date:	



16 Colonial House, Leiston, Suffolk, IP16 4JD  
 T: 01728 832105 F: 01728 831922  
 E: info@brooksarchitects.com  
 WWW: www.brooksarchitects.com  
 Brooks Architects Ltd. is a limited liability company registered in England. No. 08552022