


The glazing is clear toughened glass, which is predictably 5 times stronger than normal glass of the same thickness.
 ROOF BEAMS (DESIGN REG. PROFILE) EXTRUDED IN STRUCTURAL GRADE ALLOY 6082T6 (BS1474), WHITE POWDER COATED.
 POSTS IN STRUCTURAL GRADE ALLOY, WHITE POWDER COATED

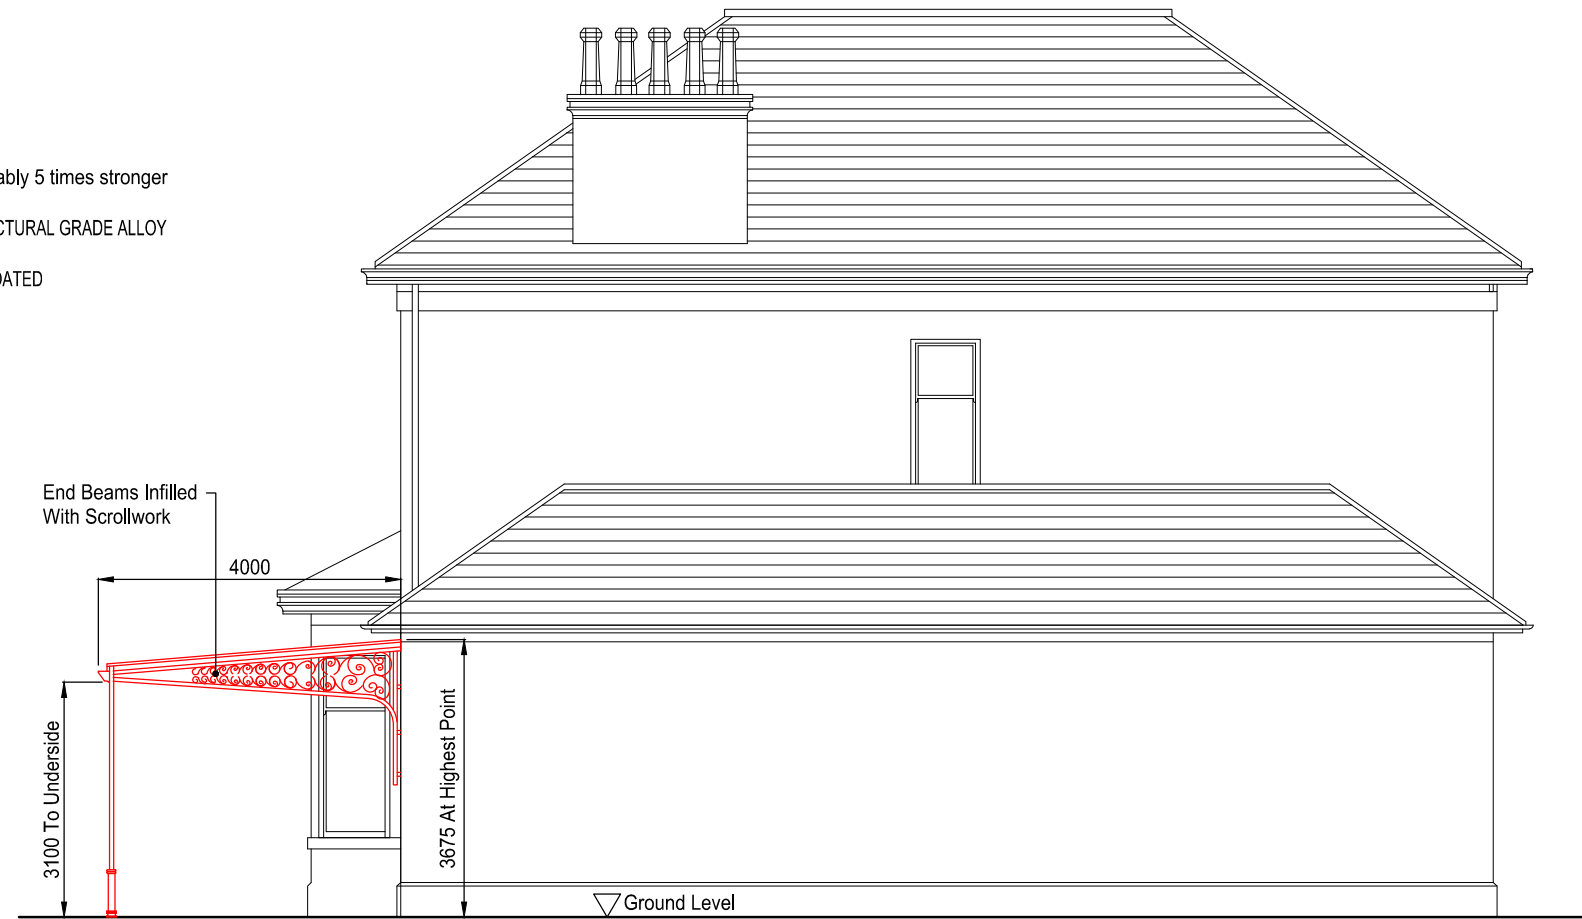

Proposed East Elevation
 Scale 1:100



MADE IN
 BRITAIN



123V[®]**PLC**
 Established 1997

Drawing Title:

Proposed East Elevation

Drawn By:

WJ

Date:

18.10.21

Scale:

1:100 @ A3