




SOUTH WEST ELEVATION



SOUTH EAST ELEVATION



NORTH EAST ELEVATION

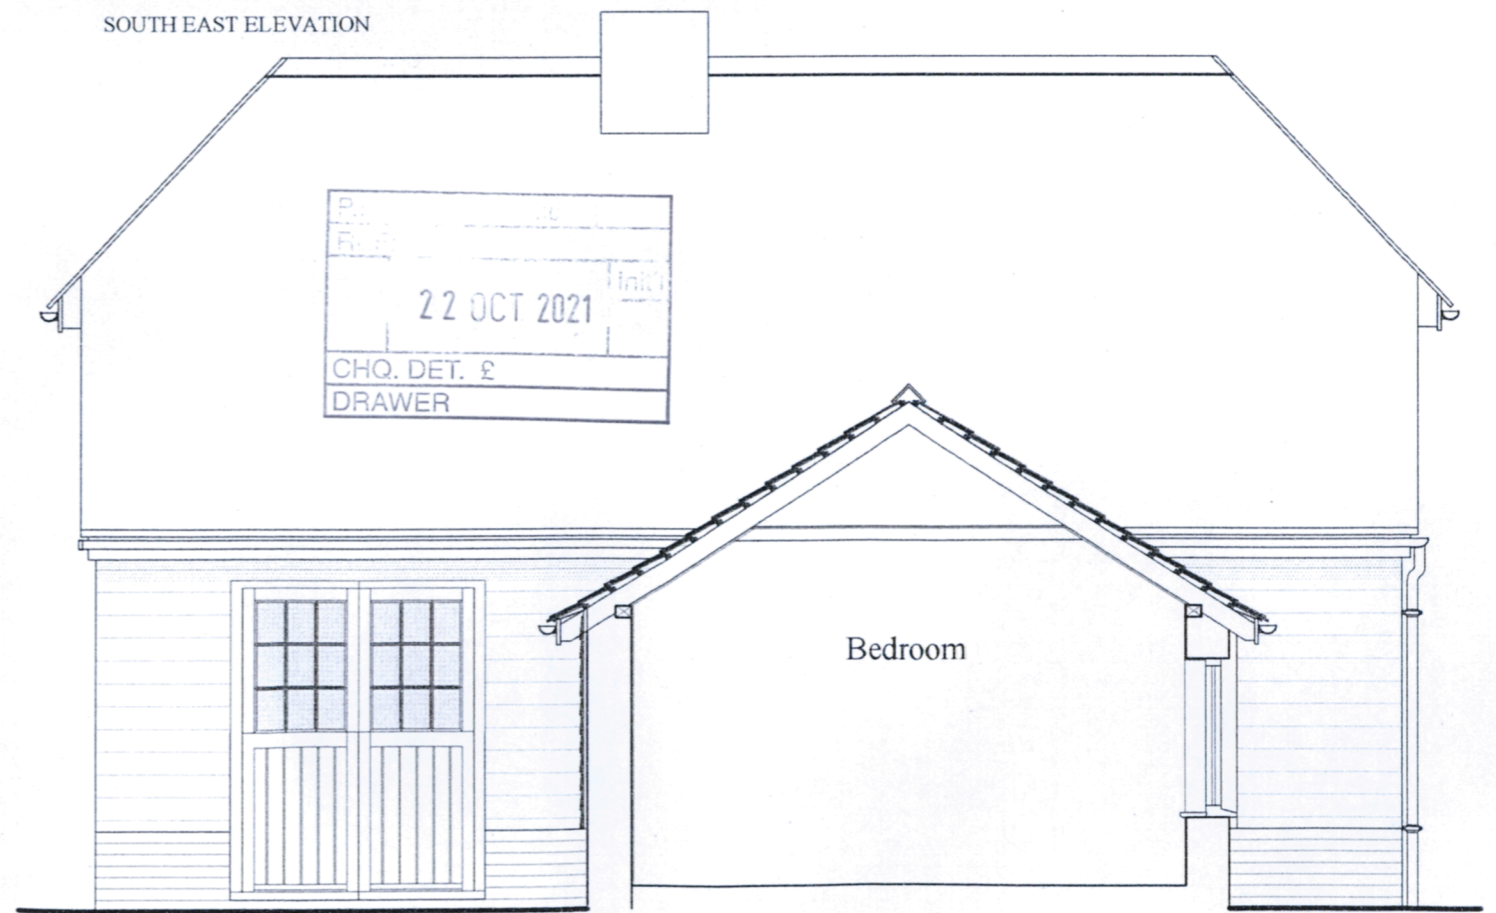

NORTH WEST ELEVATION

project INTERNAL ALTERATIONS TO DWELLING
GOOSE MEADOW
NEWNHAM LANE
EASTLING
ME13 0AT

client MRS SUE CHANDLER

scale 1:50

date AUGUST 2013

drawing no. GM1321.02

drawing title EXISTING ELEVATIONS

WYNDHAM JORDAN ARCHITECTS
PAT JORDAN BA (HONS) DIP ARCH (HONS) RIBA
CHARTERED ARCHITECT
7 Bramley Avenue, Faversham, Kent ME13 8NL
Telephone: 01795 530697 Mobile: 07961240541