



Notes:
 Do Not Scale. Use only figured dimensions.
 All dimensions to be checked on site prior to construction.
 Any discrepancies to be notified to the Architect.
 All Copyright Reserved to Sutton Architects Ltd.

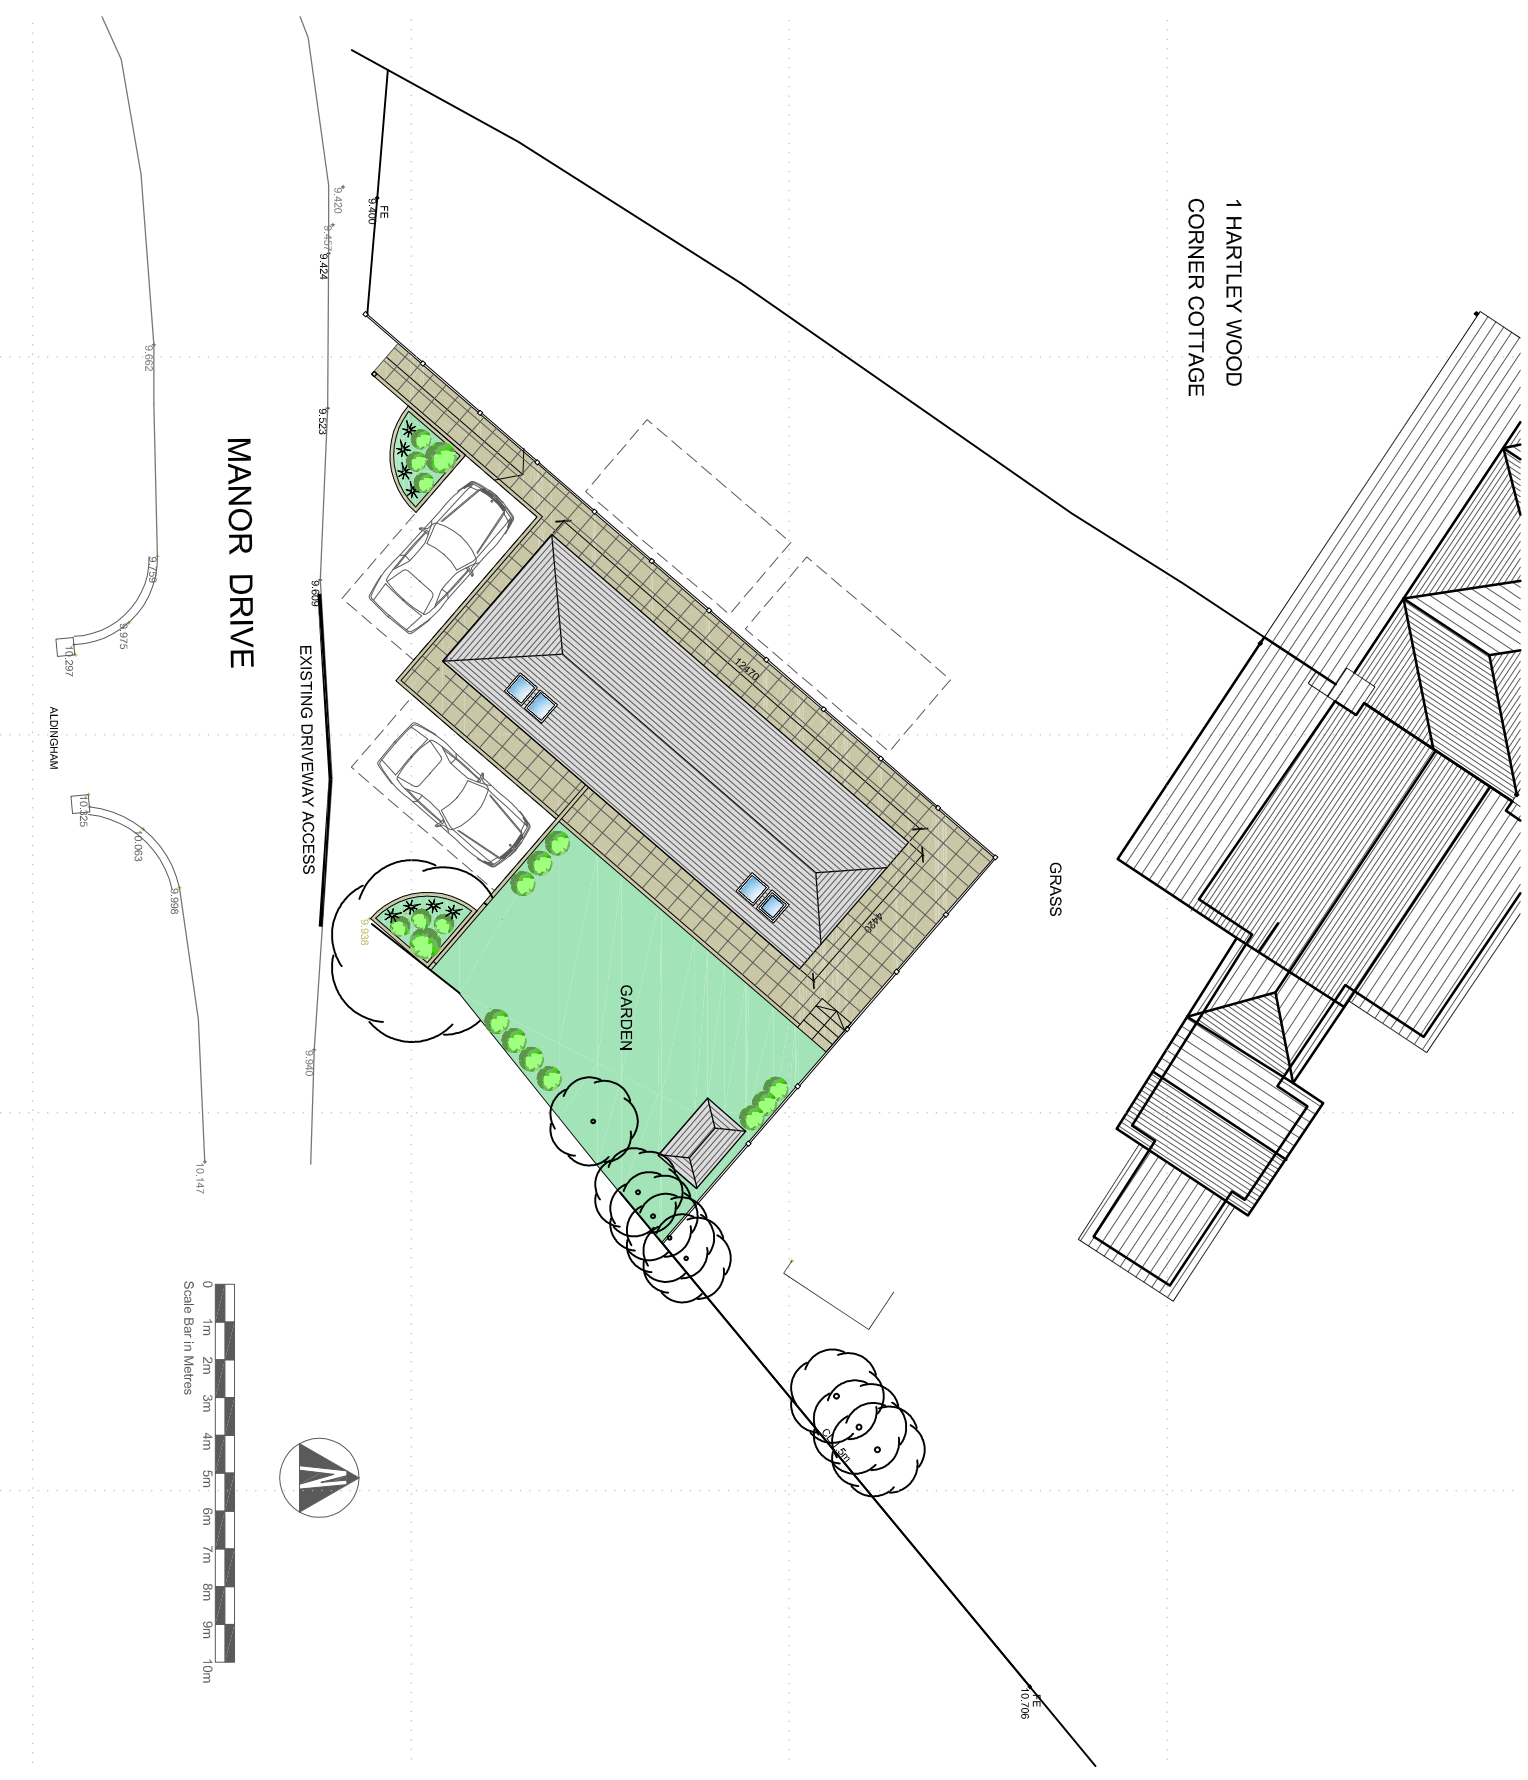

SITE PLAN 1:200

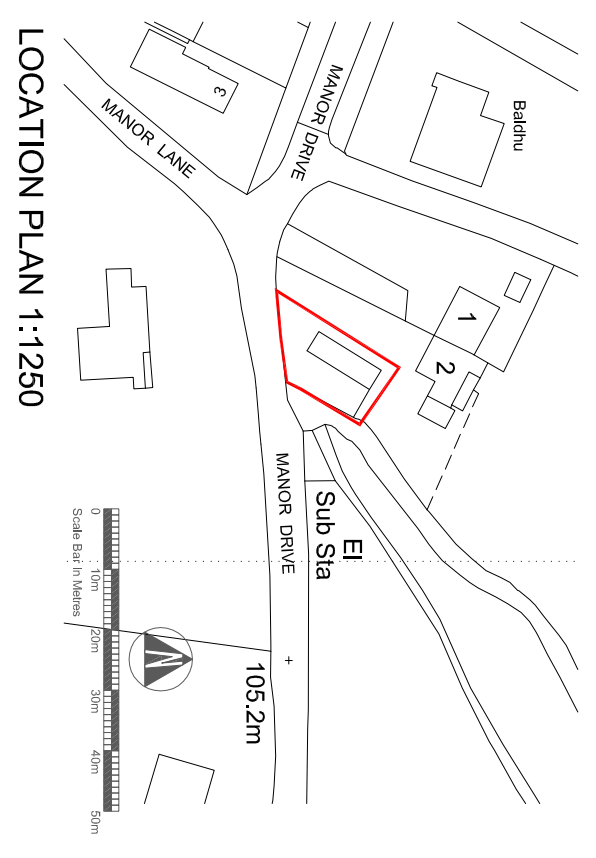

LOCATION PLAN 1:1250

Rev	Date	Comments

Client
 MR A GOODWIN

Project
 THE BARN AT 2 HARTLEY WOOD CORNER COTTAGE
 MANOR DRIVE
 HARTLEY
 KENT

Title
 PROPOSED SITE PLAN

Project No.	Date
4015	MAY 2021
Drawing No.	Revision
PD-10	
Scale	Drawn
1:200 @ A3	MB
Check	