


General Notes
 Do not scale from this drawing, apart from Town Planning purposes
 Work to figure dimensions only
 This drawing is the property of Cameron Bosque Architects Limited and copyright is reserved by them
 This drawing is issued on the basis that it is not copied, used or disclosed by or to any unauthorised person without the prior written consent of Cameron Bosque Architects Limited
 The drawing representative of the building or site and intended works
 Contractors should carry out their own independent site surveys to confirm dimensions


Rev	Date	Drawn by	Description
/	26.10.21	GC	Planning Issue




Existing Front Elevation

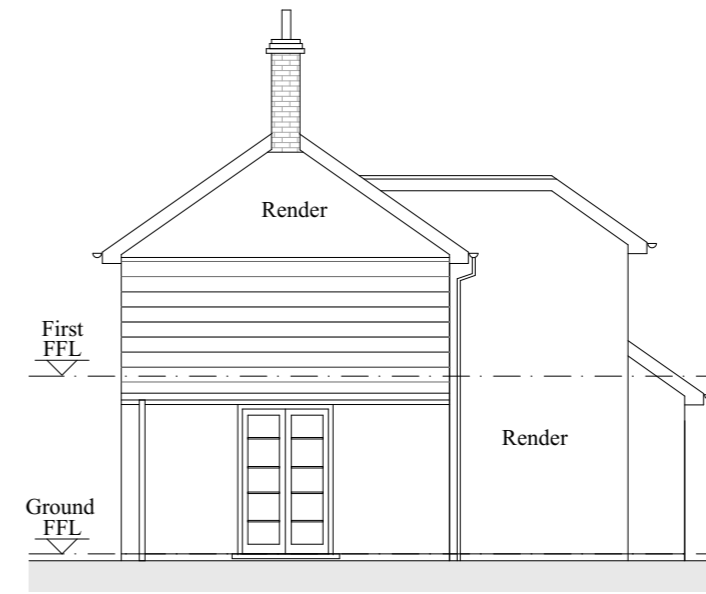

Existing Side 1 Elevation

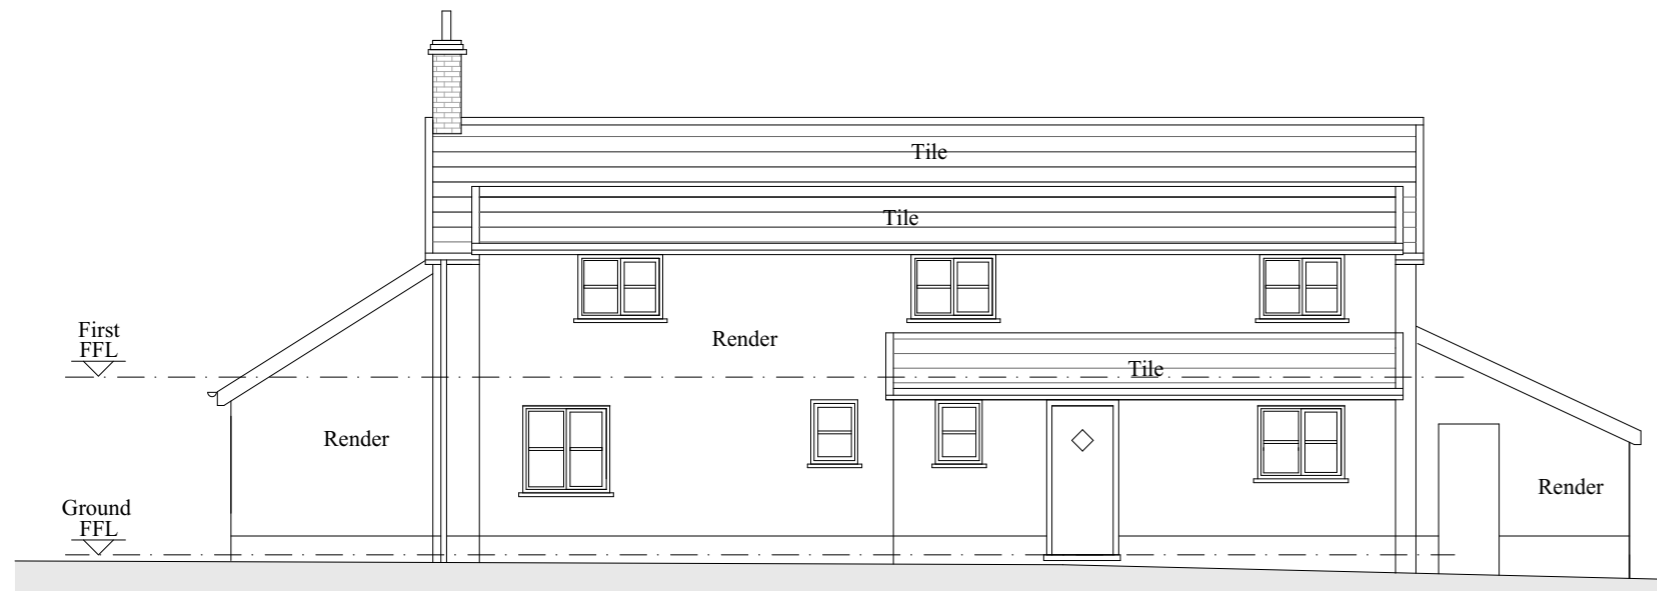

Existing Rear Elevation

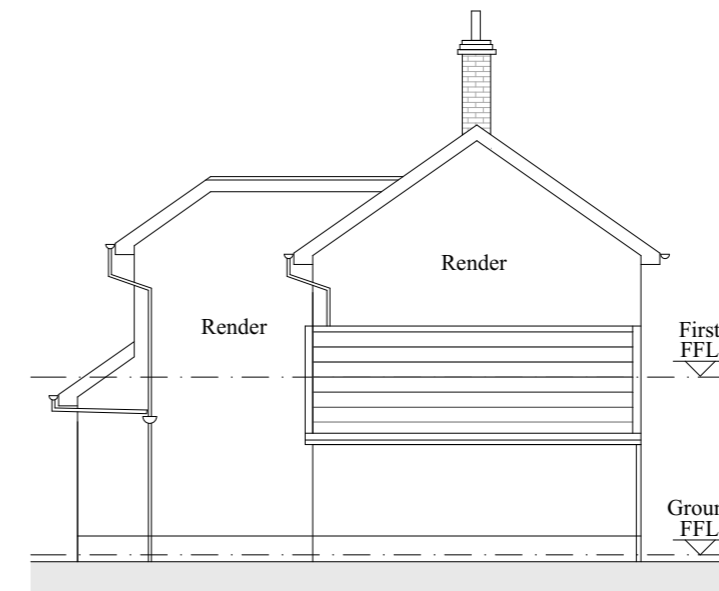

Existing Side 2 Elevation

Status

PLANNING



CAMERON BOSQUE

Architects

Ely, Cambridge & Harlow, Essex
 Tel: 07548658571
 Email: info@cameronbosque.com

Project

Lisa Walsh
 Park Green Cottage, Park Green,
 Wetheringsett, Suffolk, IP14 5QH

Title

Existing Elevations

Scale

1:100@A3

Date

20.09.21

Drawing Number

21045-0300

Revision

/

