




Site Plan
Scale 1:250

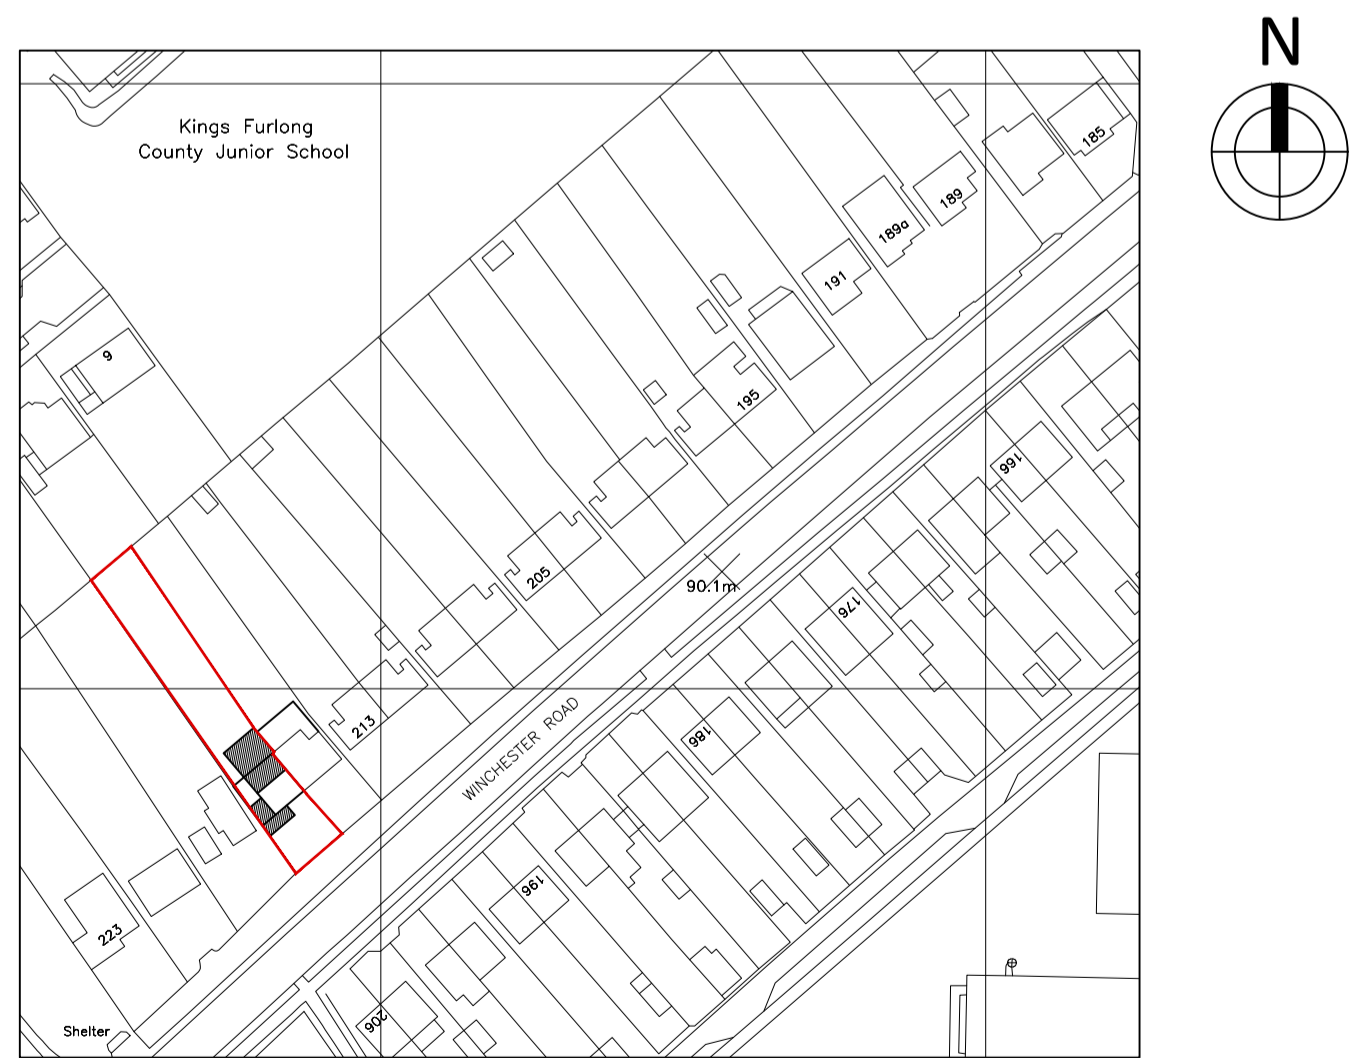

Site Location Plan
Scale 1:1250

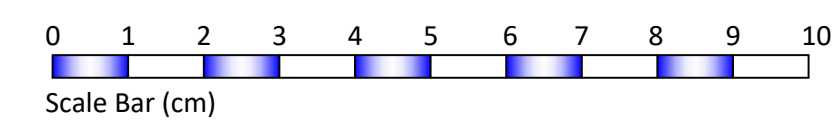

This Drawing Should be plotted at A1

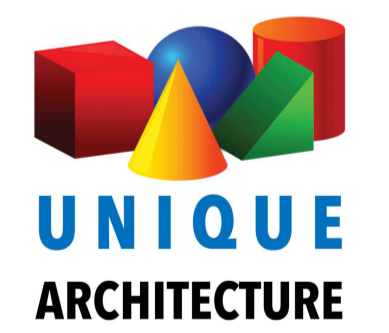

project
**Proposed Extension
at
217 Winchester Road
Basingstoke**

drawing title
Site Plans

Scale
As Noted

drawn by **U.A.** checked by date **26/05/2021**

drawing number
2018-04-003