





Front Elevation

Scale 1:100

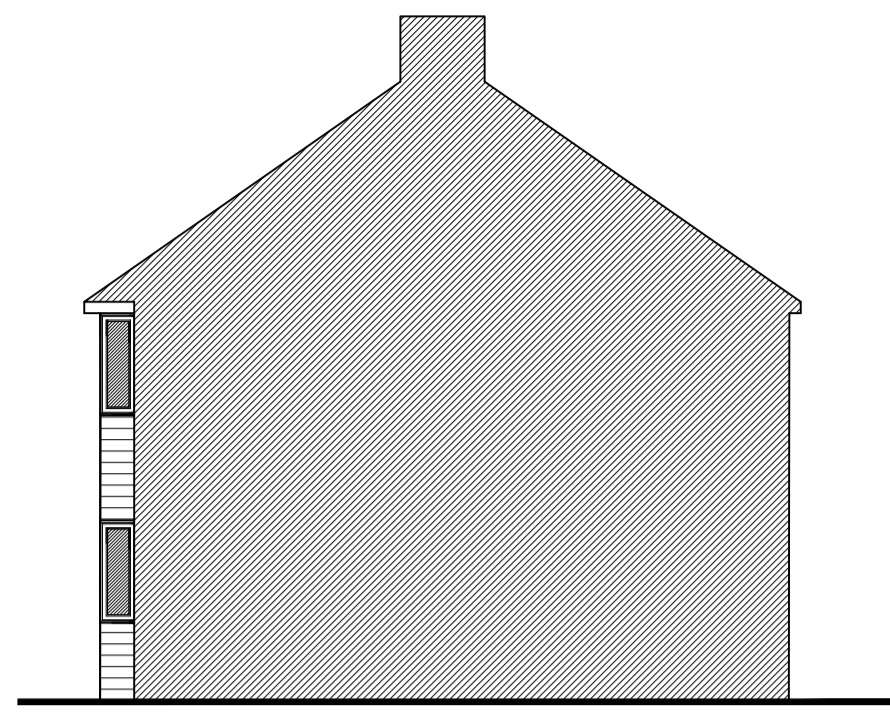


Side Elevation

Scale 1:100

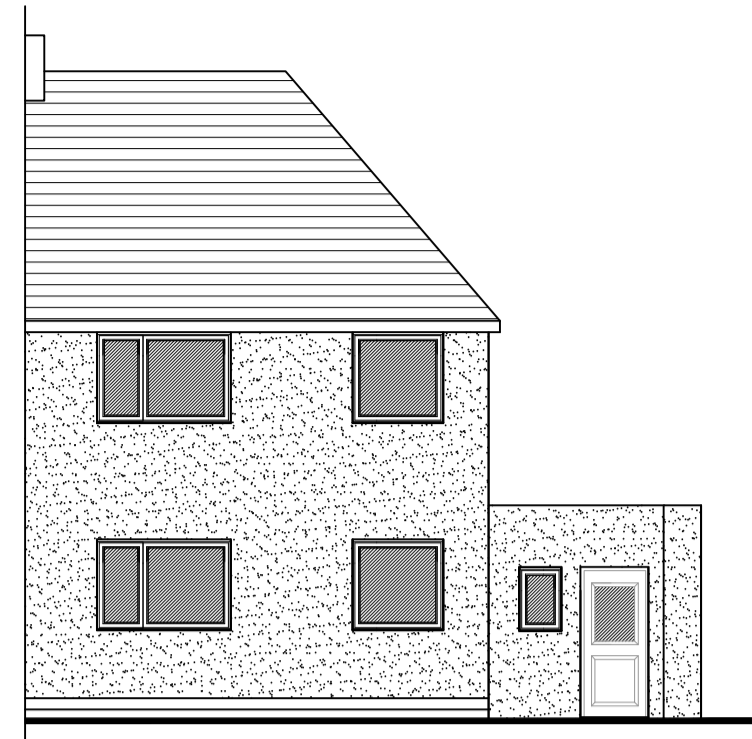


Side Elevation

Scale 1:100

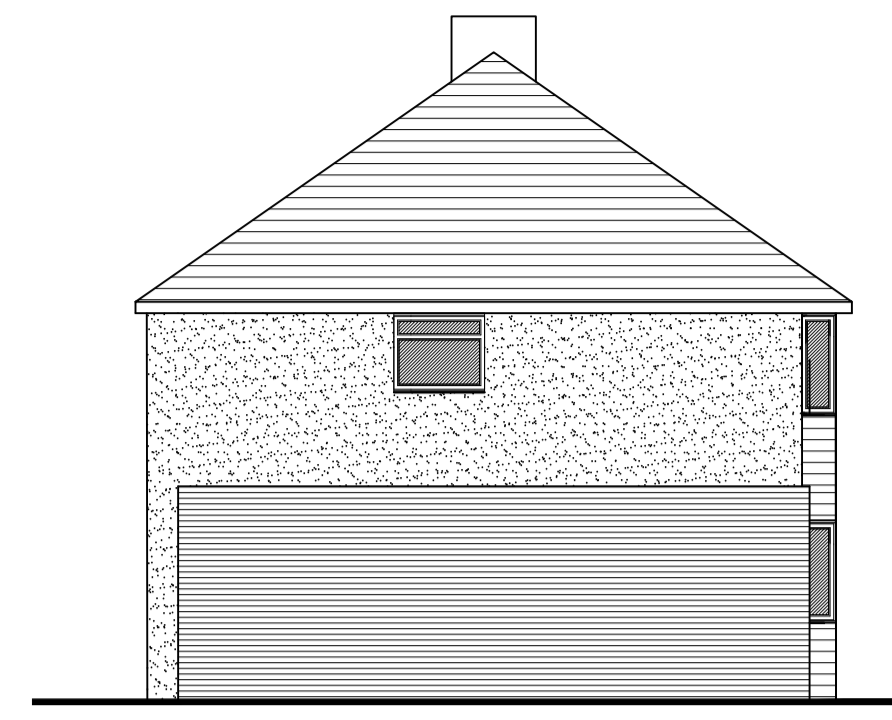


Rear Elevation

Scale 1:100

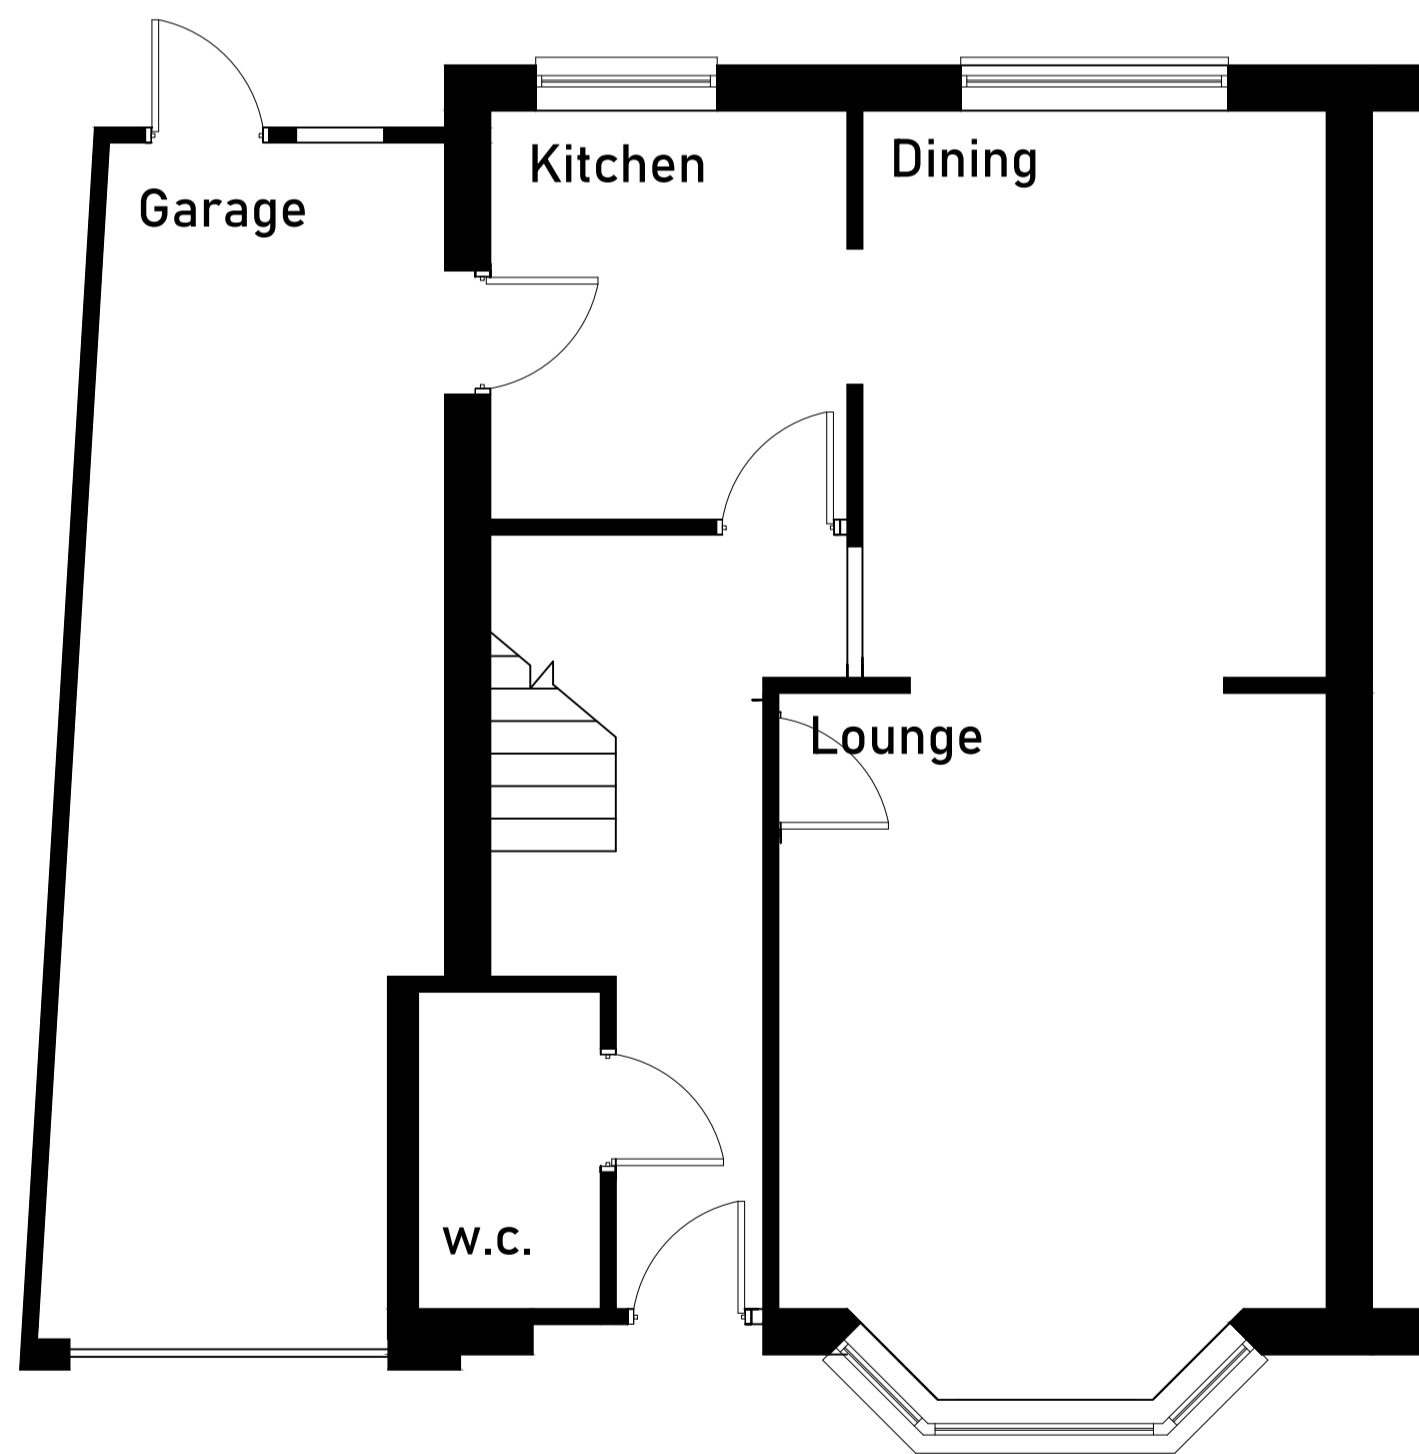


Ground Floor Plan

Scale 1:50

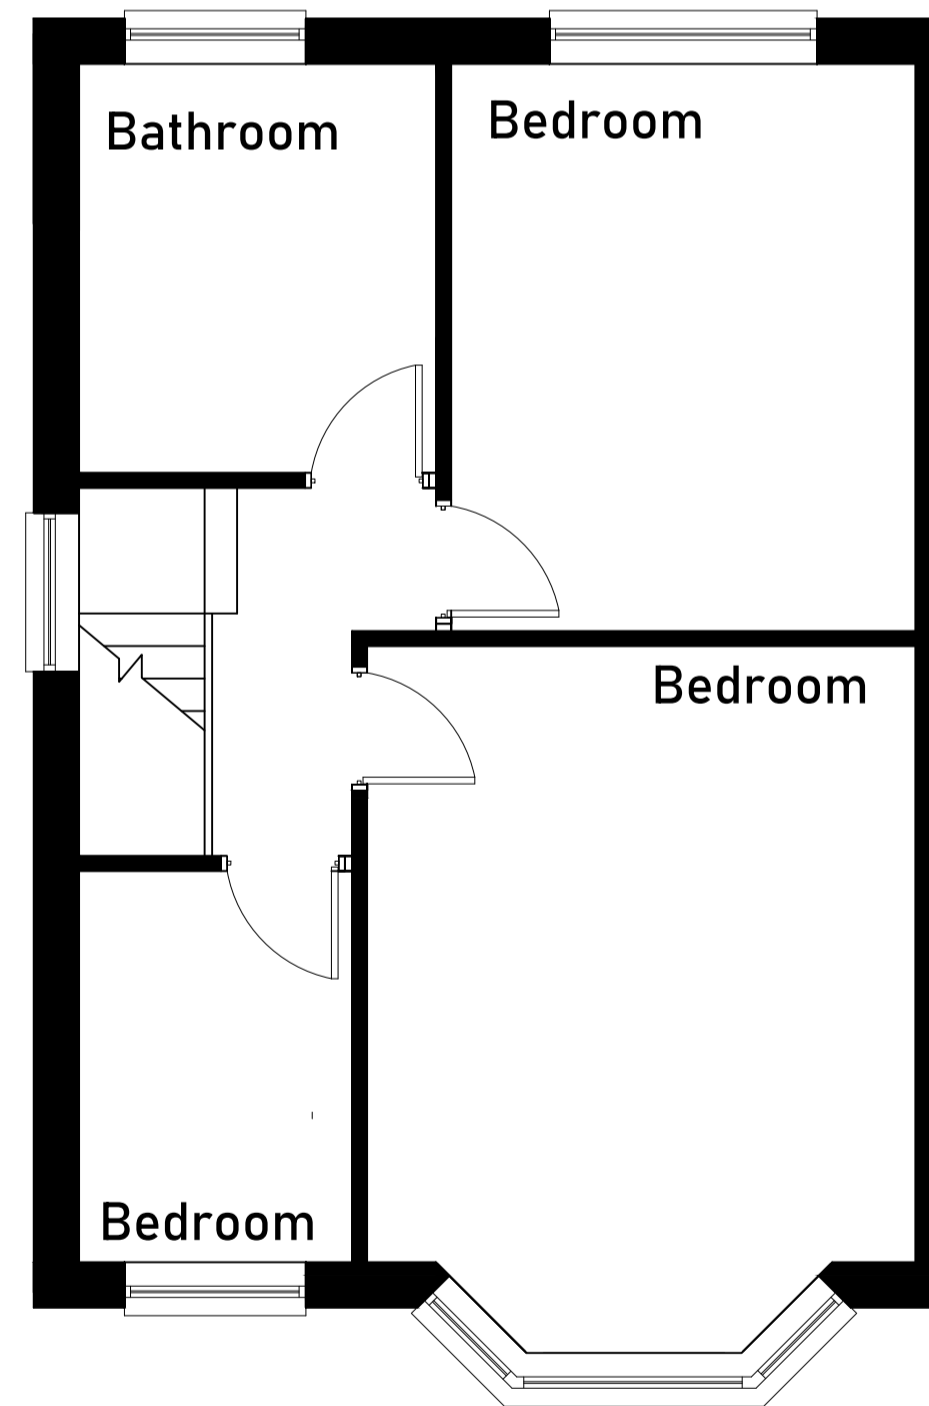

First Floor Plan

Scale 1:50

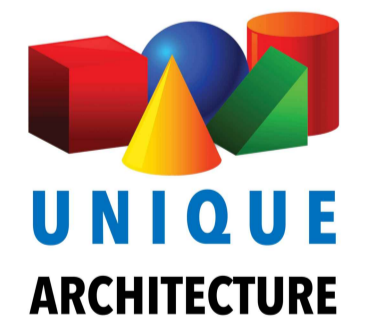


project
**Proposed Extension
 at
 217 Winchester Road
 Basingstoke**

Existing Plans

Scale
 As Noted

drawn by U.A. checked by date 26/08/21

drawing number
2018-04-001

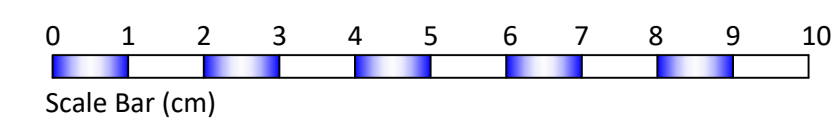

Scale Bar (cm)
 This Drawing Should be plotted at A1