




Front Elevation

Scale 1:100

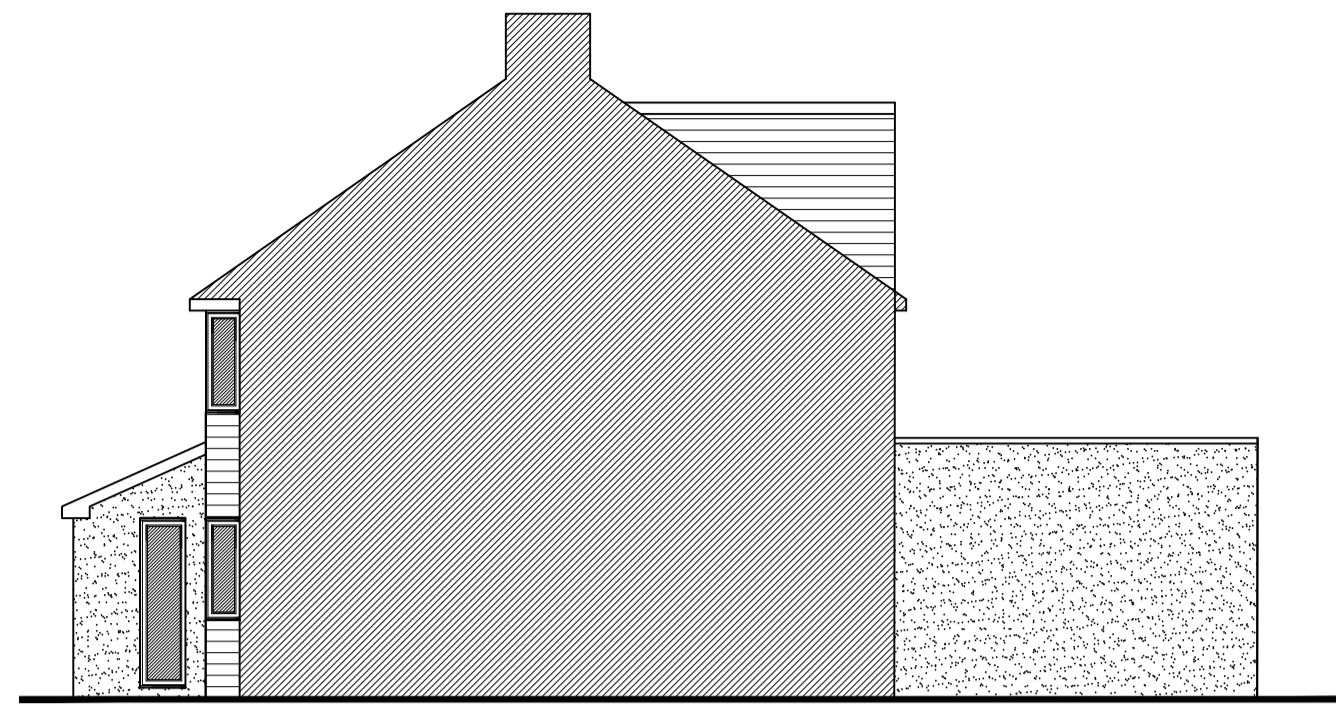


Side Elevation

Scale 1:100




Rear Elevation

Scale 1:100

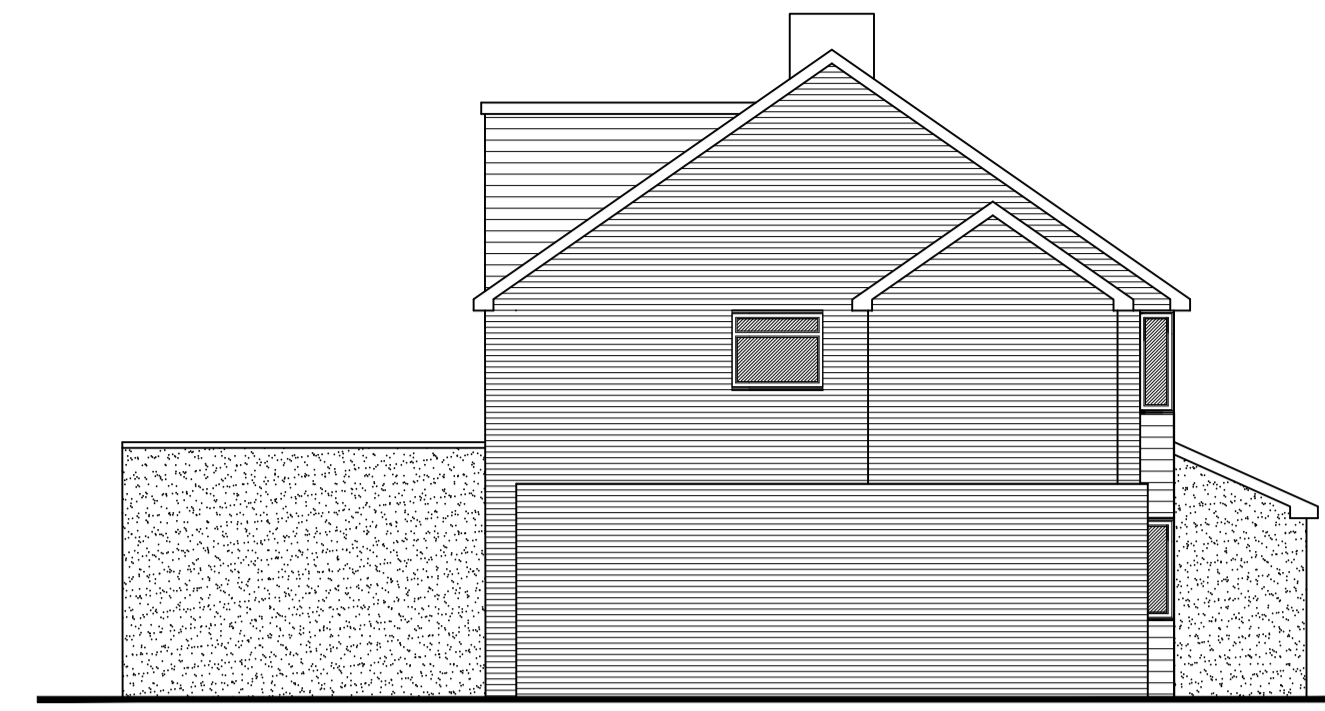


Side Elevation

Scale 1:100

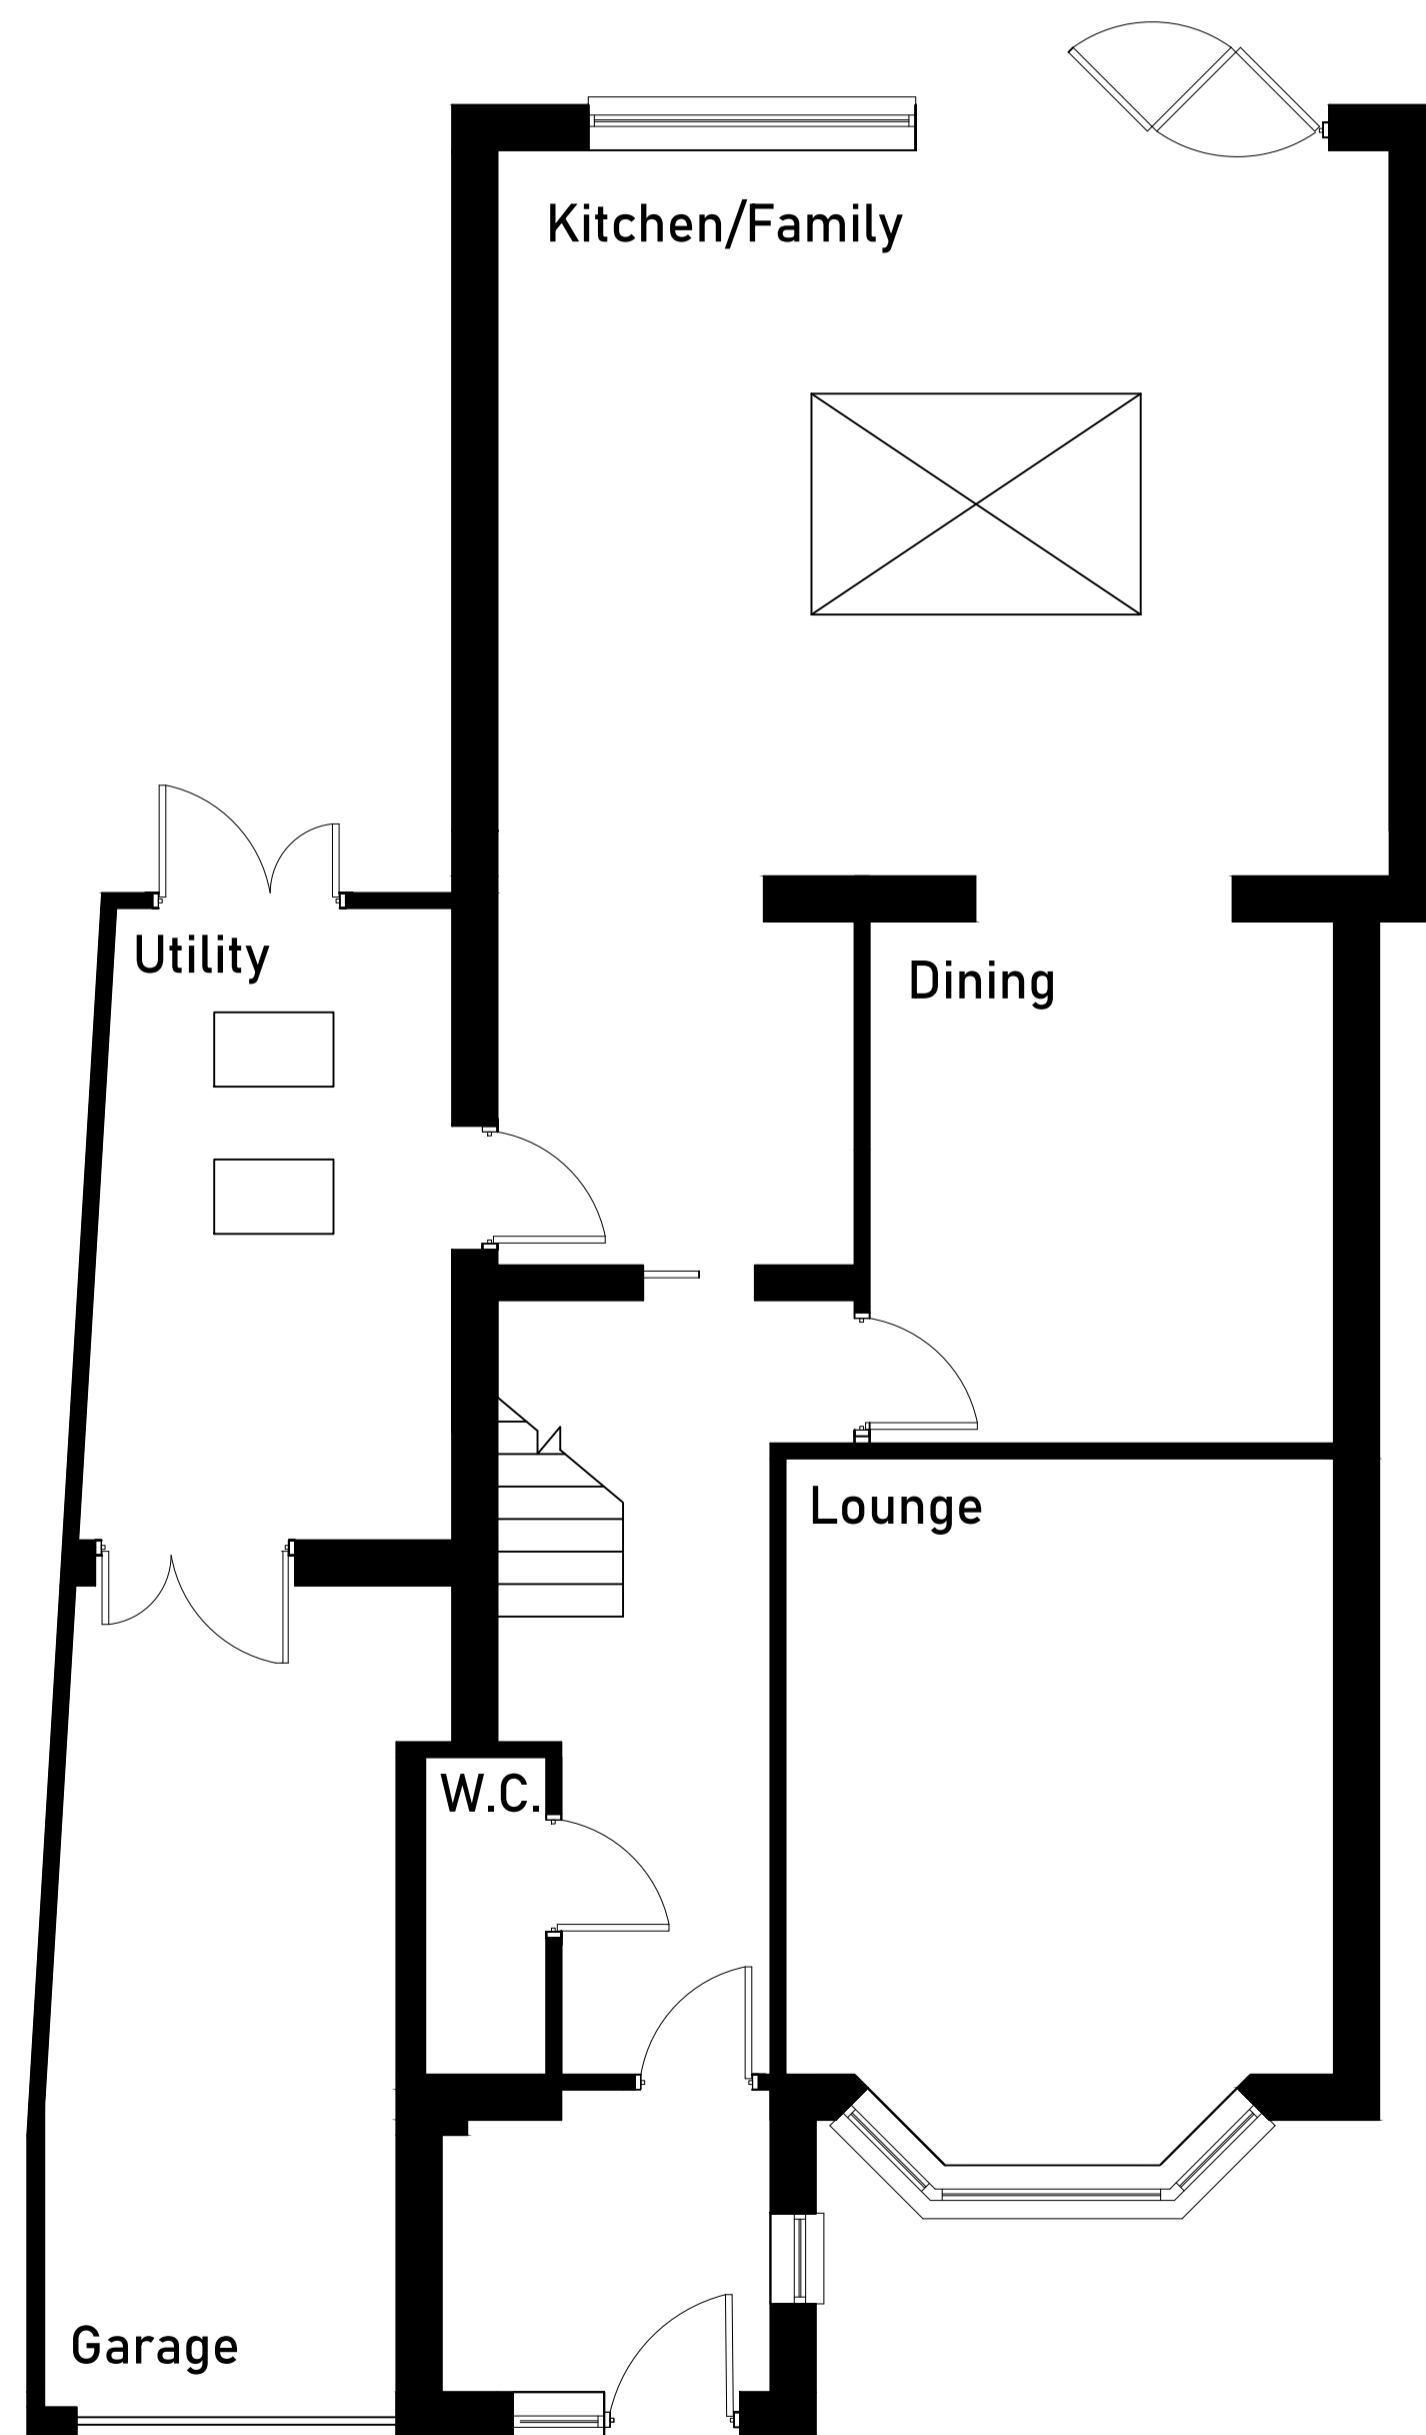


Ground Floor Plan

Scale 1:50

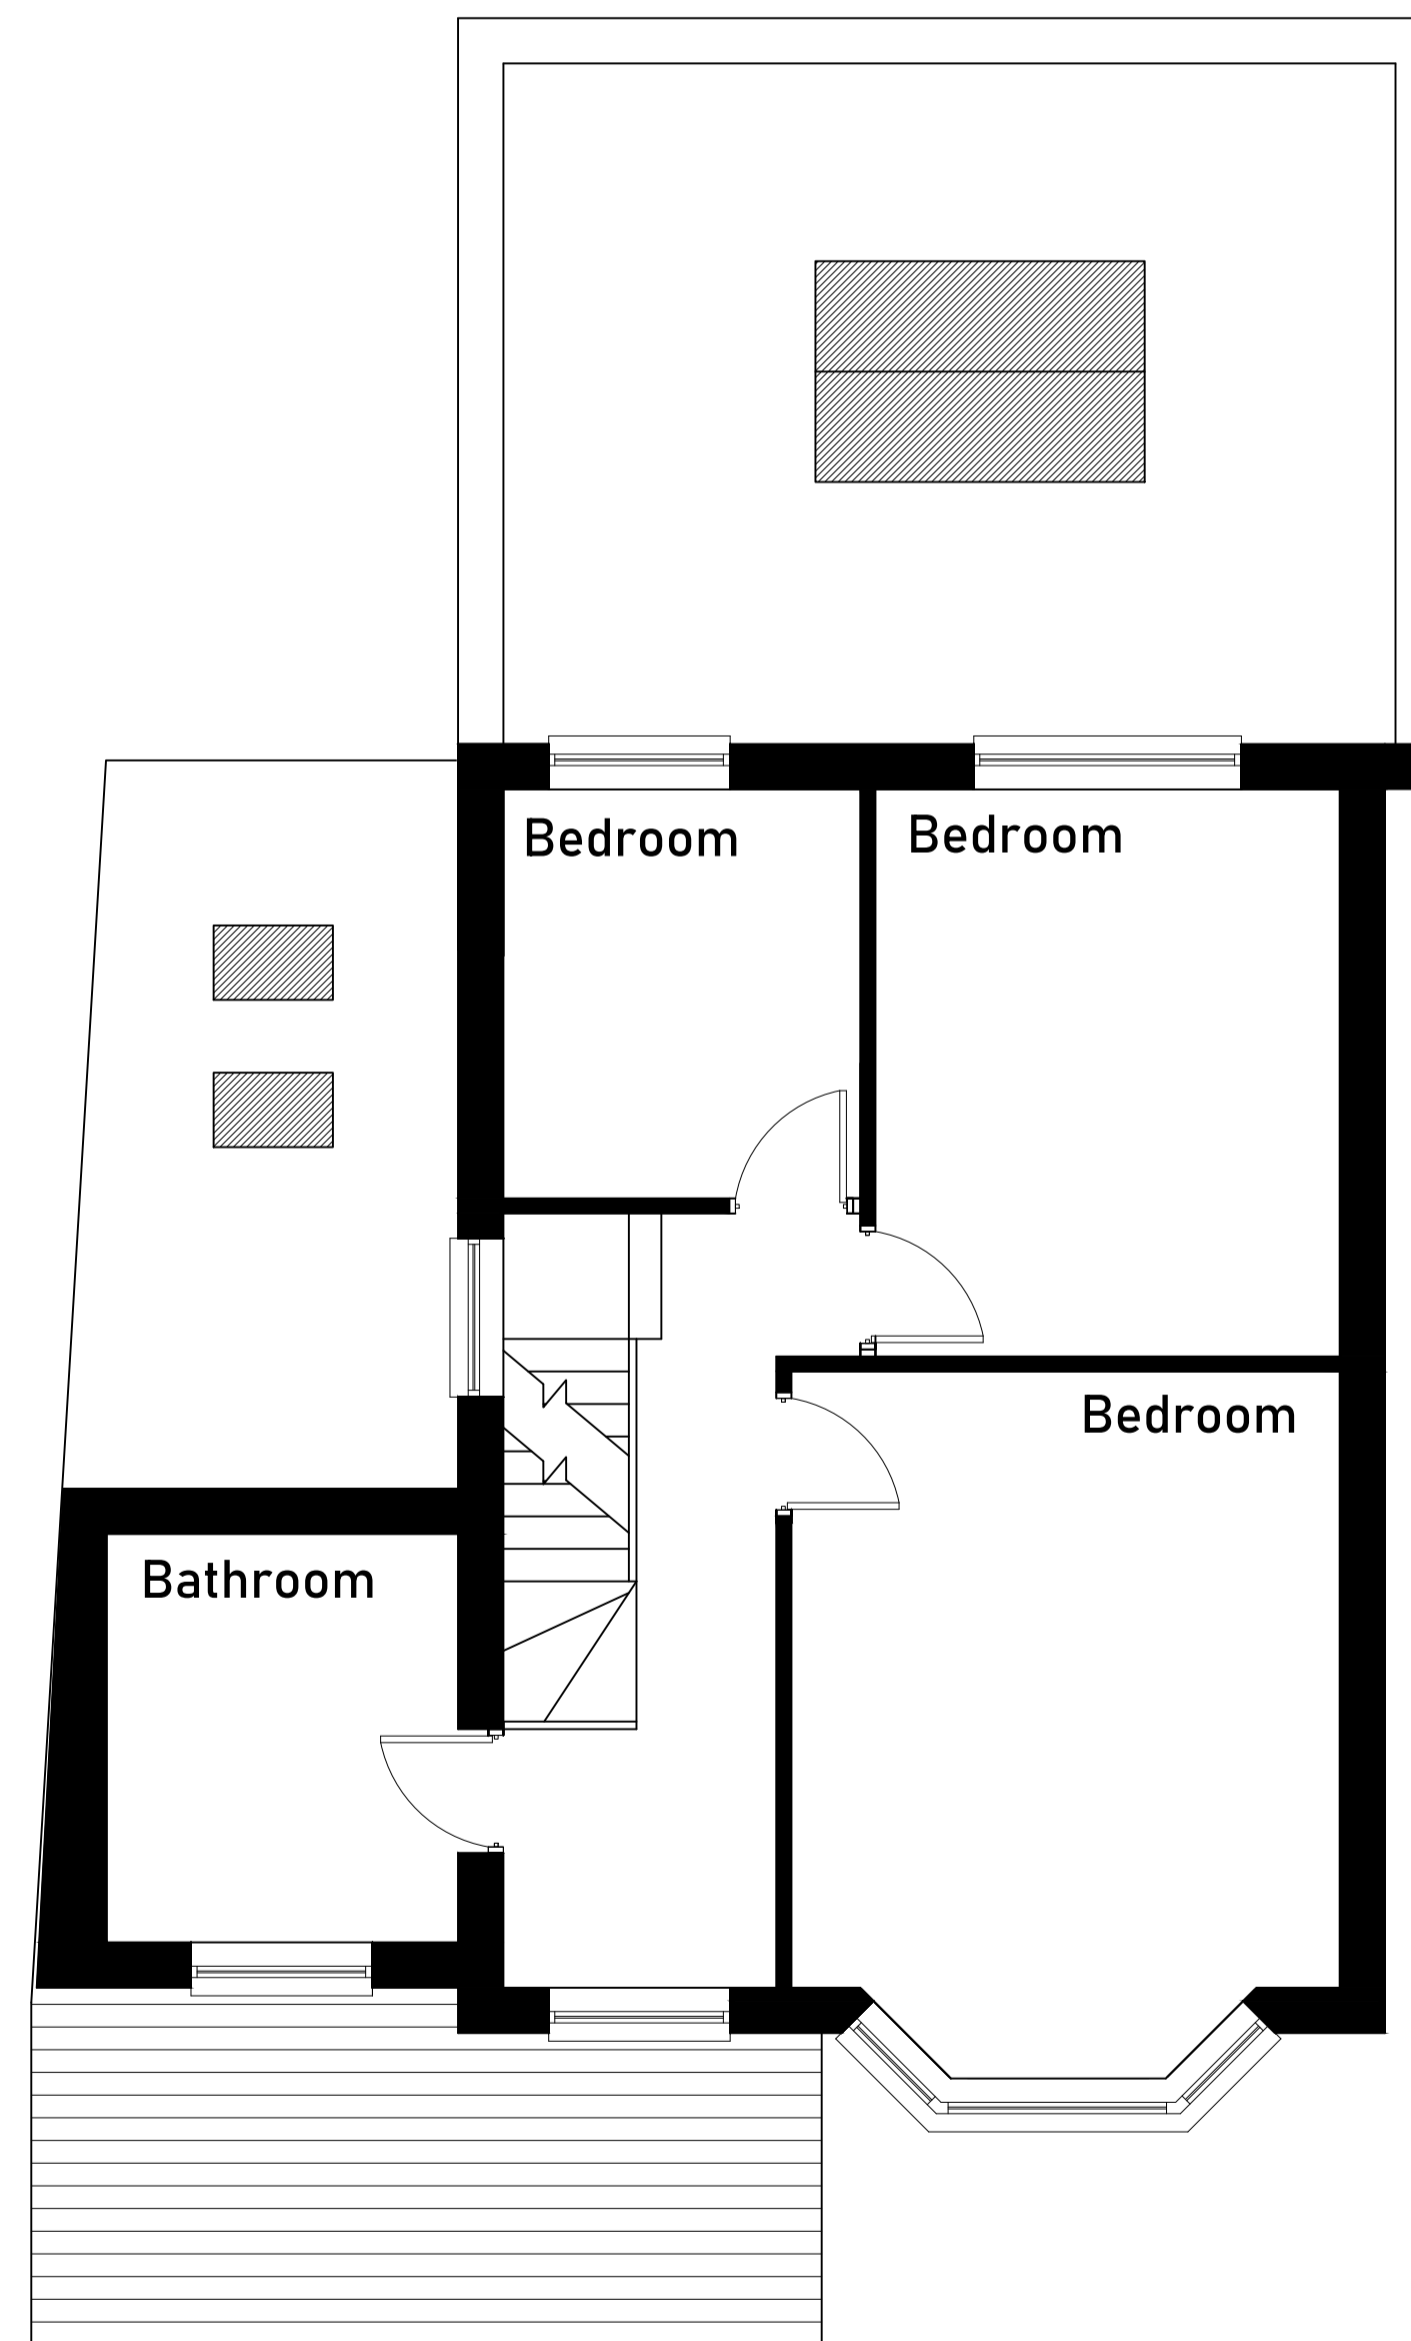


First Floor Plan

Scale 1:50

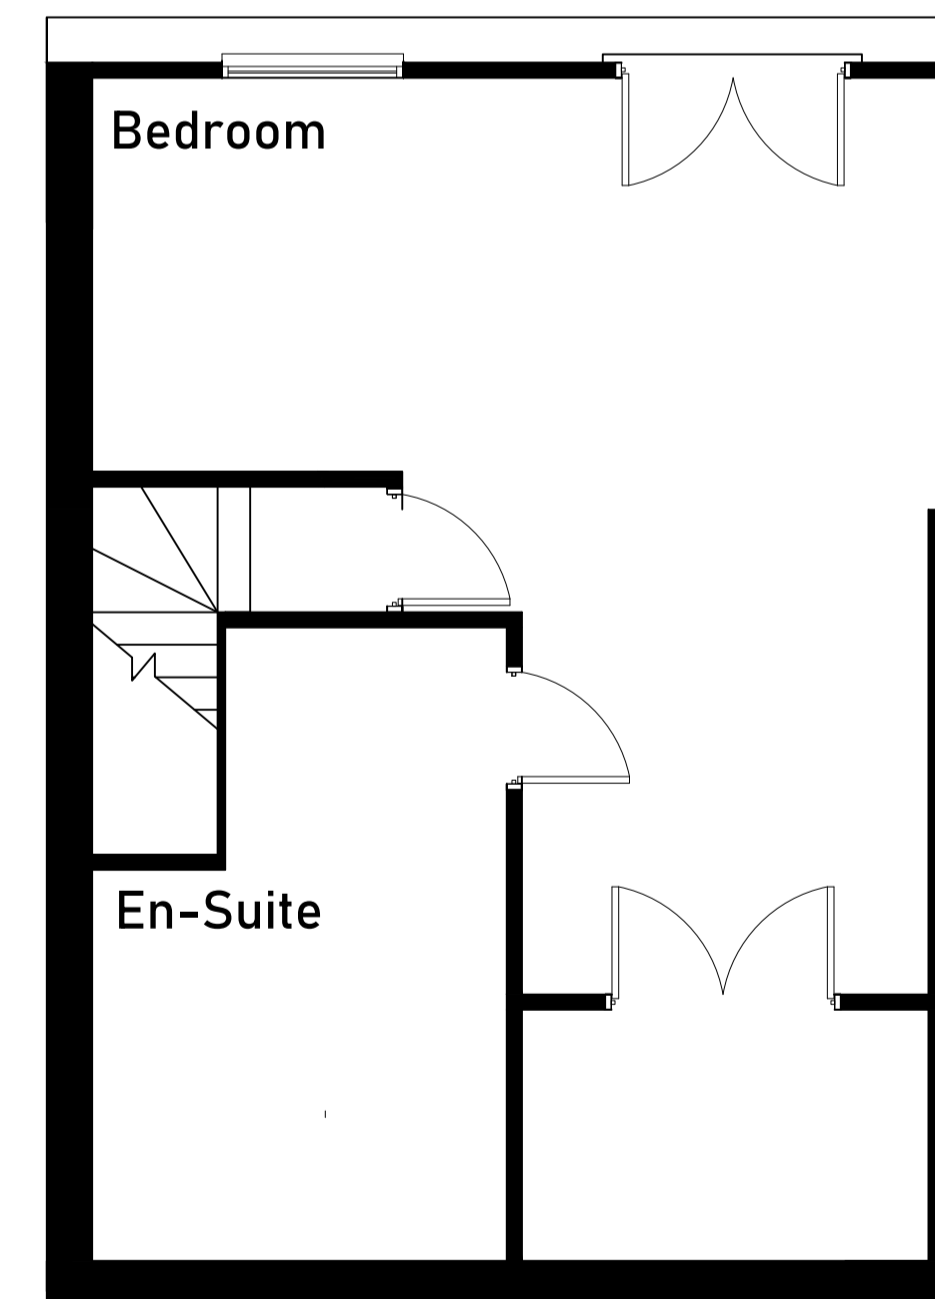

Second Floor Plan

Scale 1:50

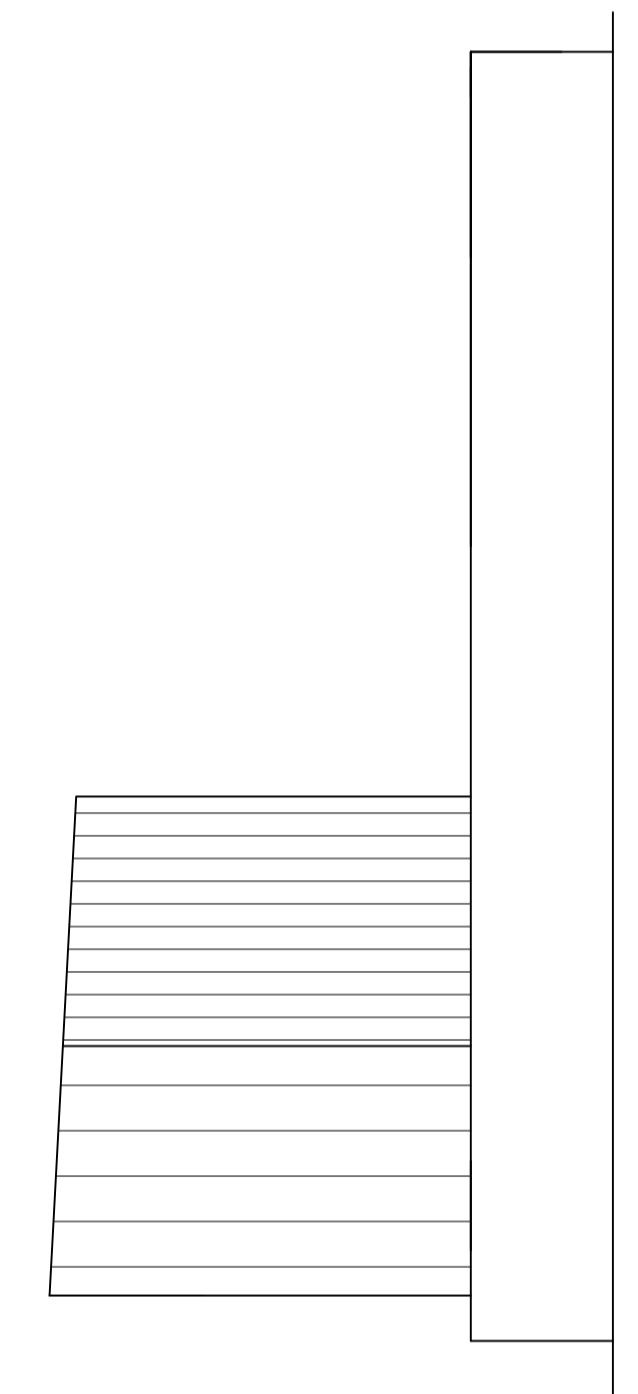

Roof Plan


Scale 1:50



Proposed Extension
at
217 Winchester Road

Proposed Plans

Scale	As Noted	
Drawn by	U.A.	Checked by
Date	26/05/2021	
Drawing number	2018-04-002	

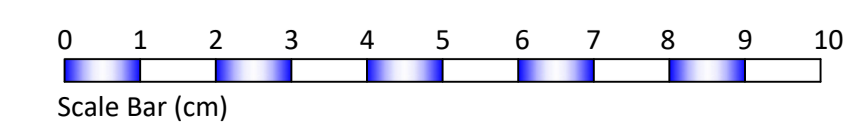

This Drawing Should be plotted at A1