



EXISTING GROUND FLOOR PLAN

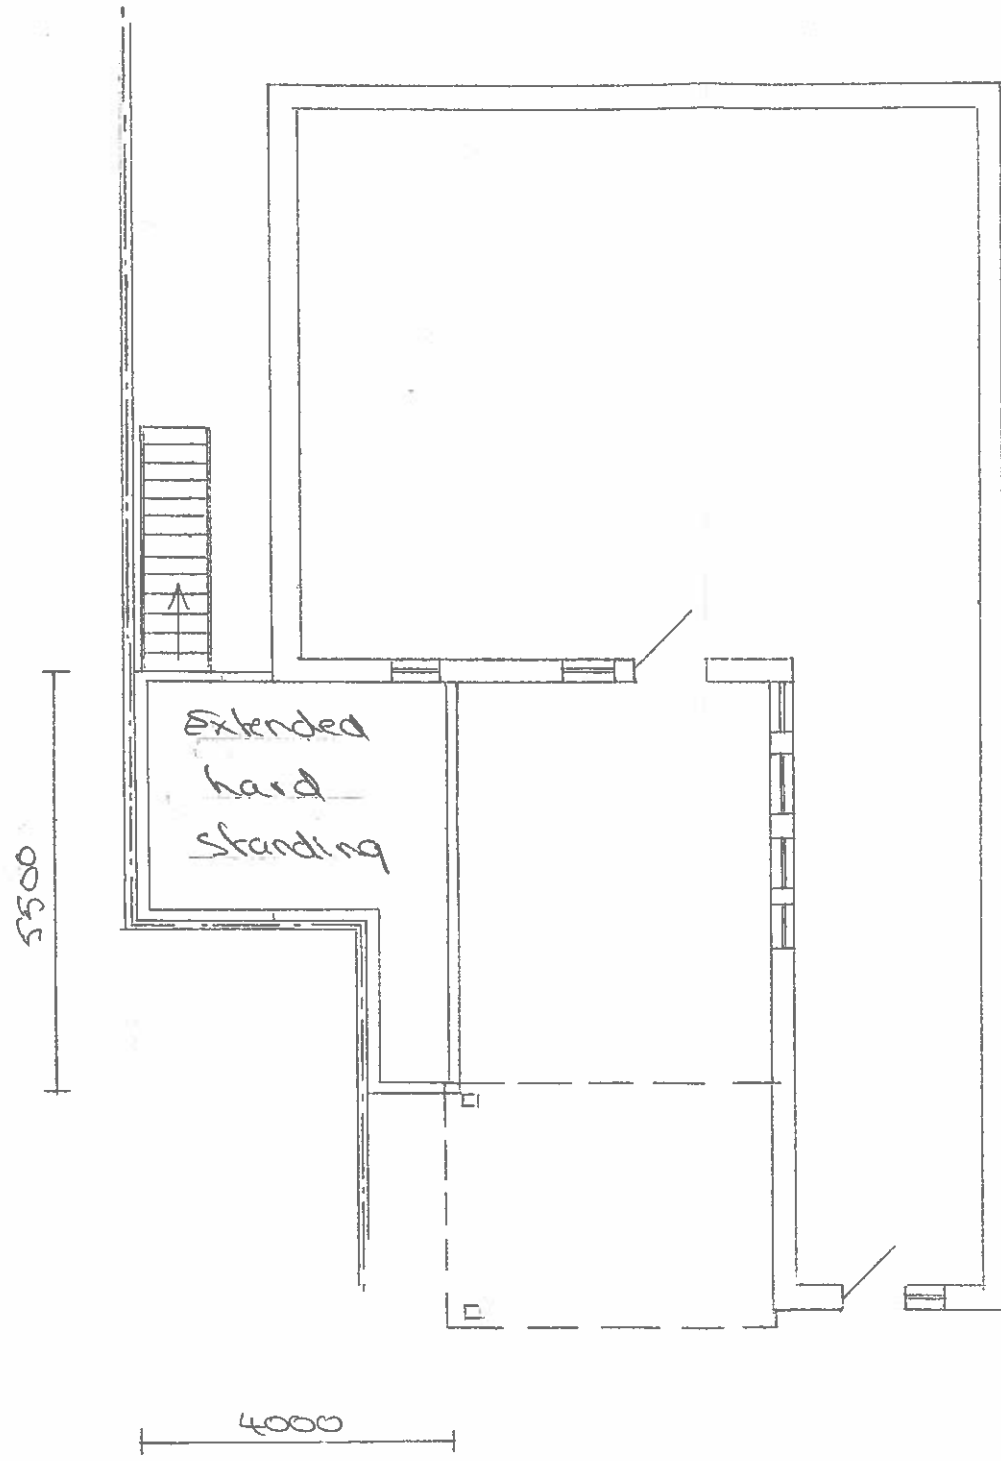

PROPOSED GROUND FLOOR PLAN

PROPOSED EXTENDED HARD STANDING
 FOR MR. & MRS. RICHINGS
 47 KEWSTOCK ROAD, KEWSTOCK, WESTON-S-MARE

 

FLINDERS DESIGN
 Scale 1:100 Drawing No FD1084B