



EXISTING REAR ELEVATION

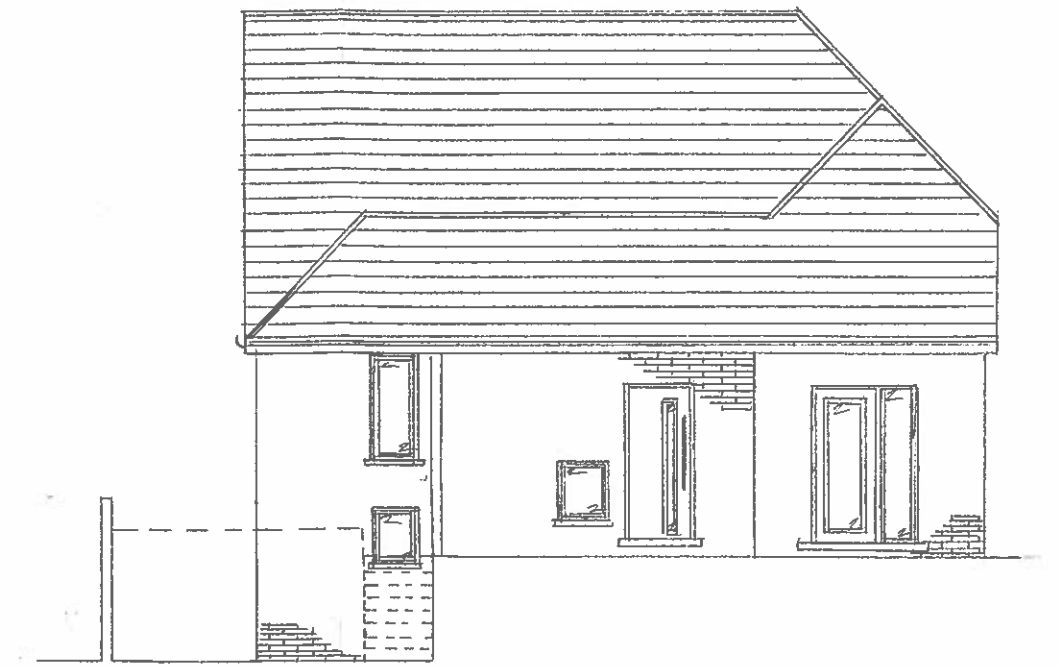


EXISTING SIDE ELEVATION




EXISTING FRONT ELEVATION

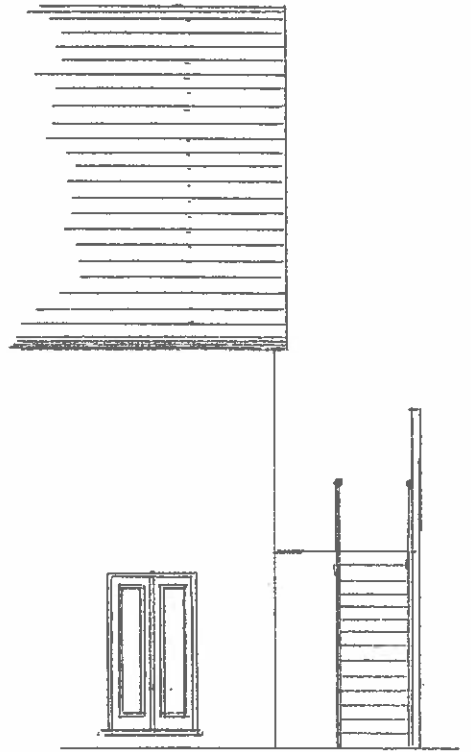

PROPOSED REAR ELEVATION

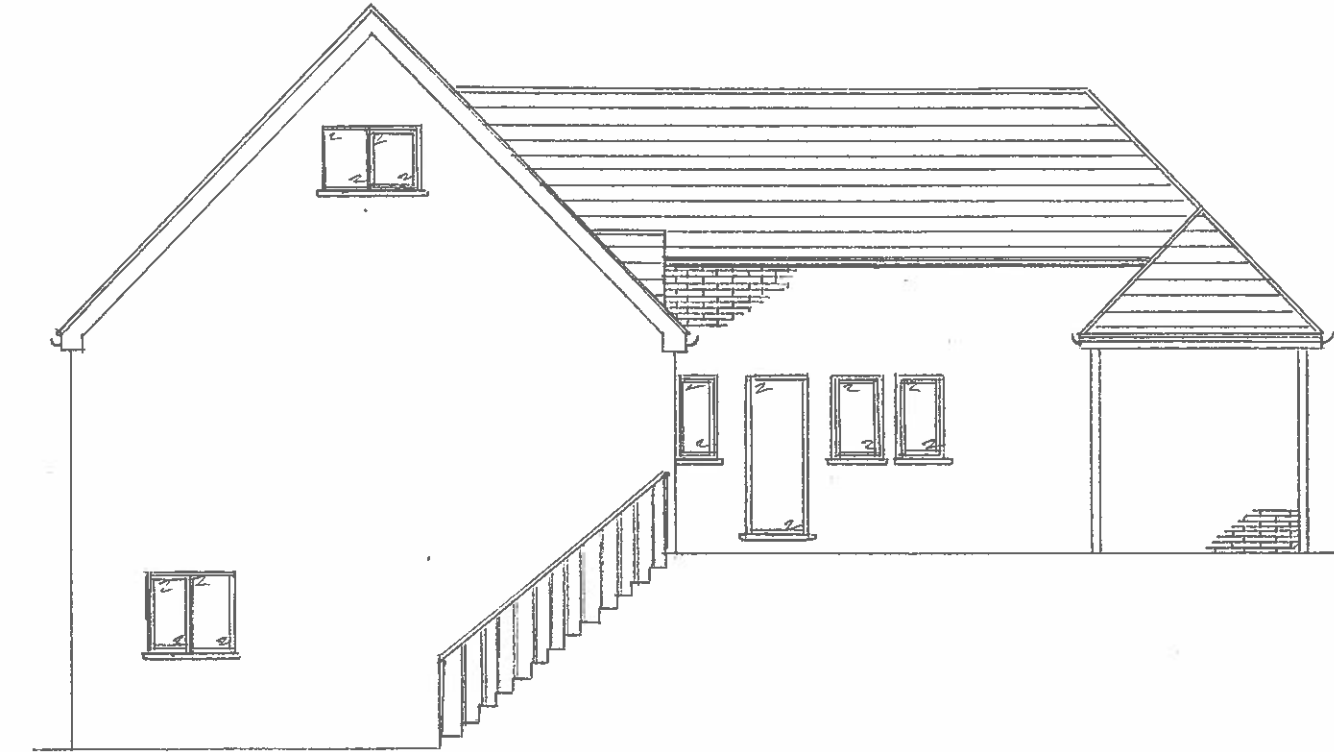


PROPOSED SIDE ELEVATION

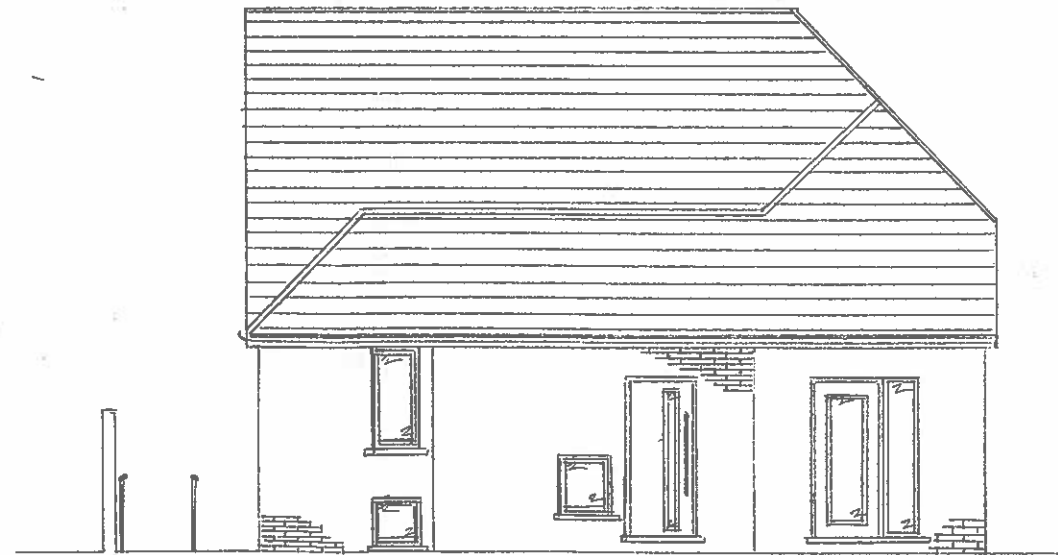

PROPOSED FRONT ELEVATION

PROPOSED EXTENDED HARDSTANDING  
 FOR MR. & MRS. RICHINGS  
 47 KEWSTOCK ROAD, KEWSTOCK, WESTON-SMARE

 

FLINDERS DESIGN  
 Scale 1:100 Drawing No FD1084C