


Issue Status			
Planning			
This drawing is copyright. Only figured dimensions to be worked to.			
Revision	Drawn	Check	Date
A   First Issue	AD	AD	29.09.21

Notes:  
Survey Carried Out By Parish Land Surveys  
13th February 2020

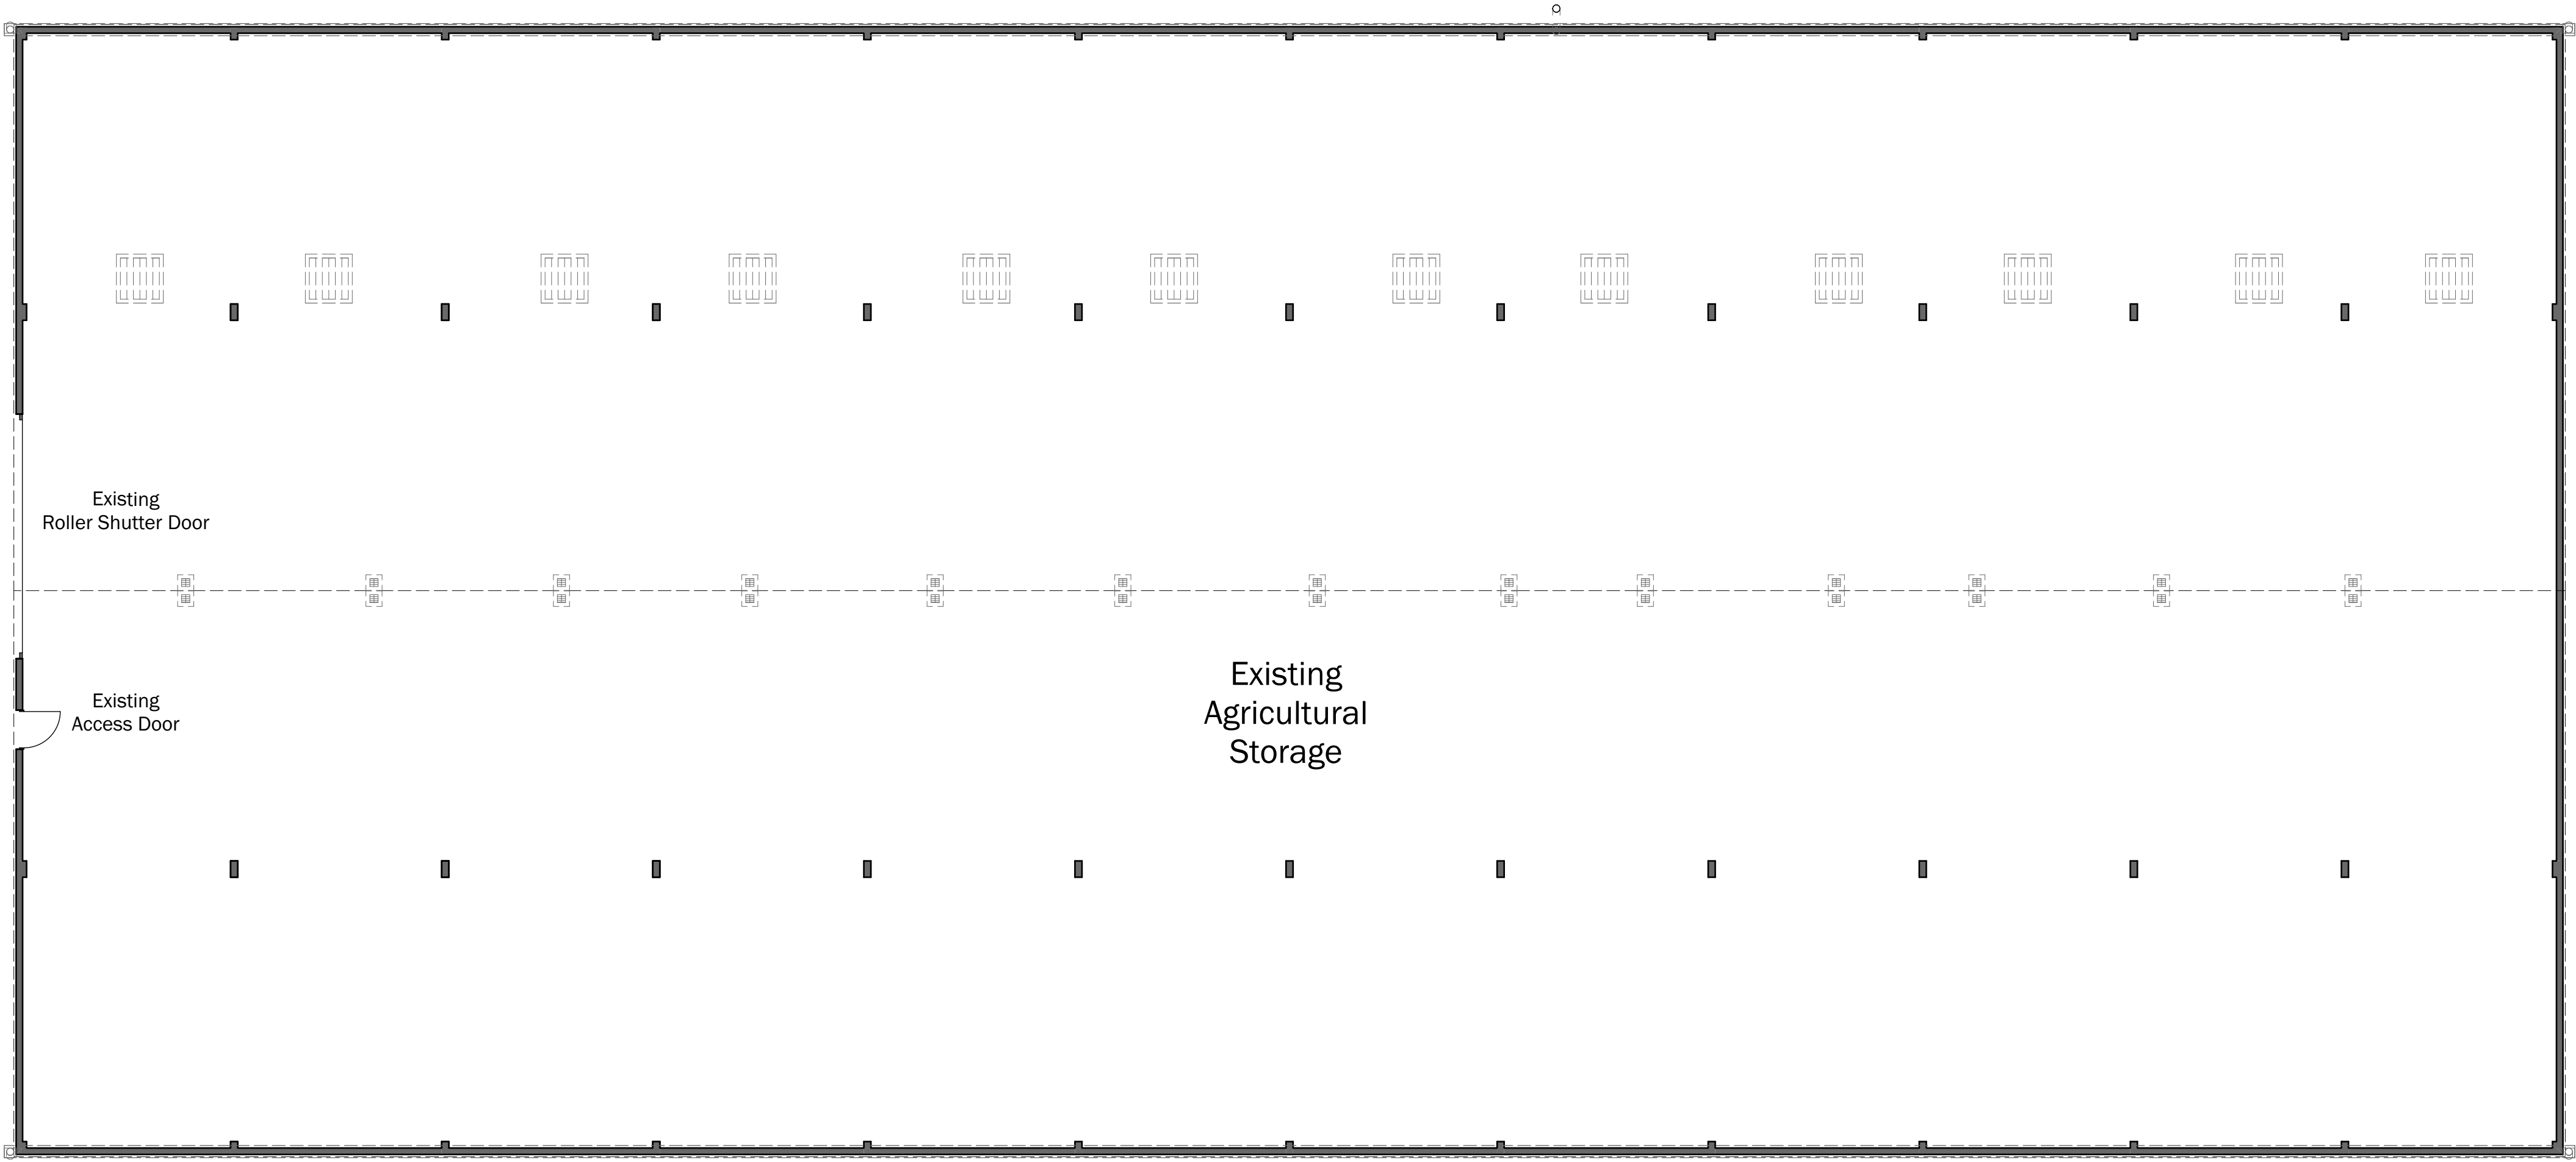

client Clopton Hall Farms Ltd	
project Apple Acre Farm, Sudbury Proposed Change of Use to Barn	
drawing Ground Floor Plan As Existing	
date 29.09.2021	scale @ A1 1:100
drawn AD	checked by AD



**ARCHITECTURE + PLANNING**

Issuing Office: ST NEOTS - 01480 213811

Brown&Co Offices: Banbury, Brigg, Bury St. Edmunds, Cromer, Grantham, Holt, King's Lynn, Melton Mowbray, Norwich, Retford, Spalding, St Neots, Caribbean, Poland (Torun), Romania

21	134	S0002	A
----	-----	-------	---