


Issue Status					
Planning					
This drawing is copyright. Only figured dimensions to be worked to.					
Revision			Drawn	Check	Date
A	First Issue		AD	AD	29.09.21
B	Minor Updates		AD	AD	30.09.21

Notes:
Survey Carried Out By Parish Land Surveys
13th February 2020

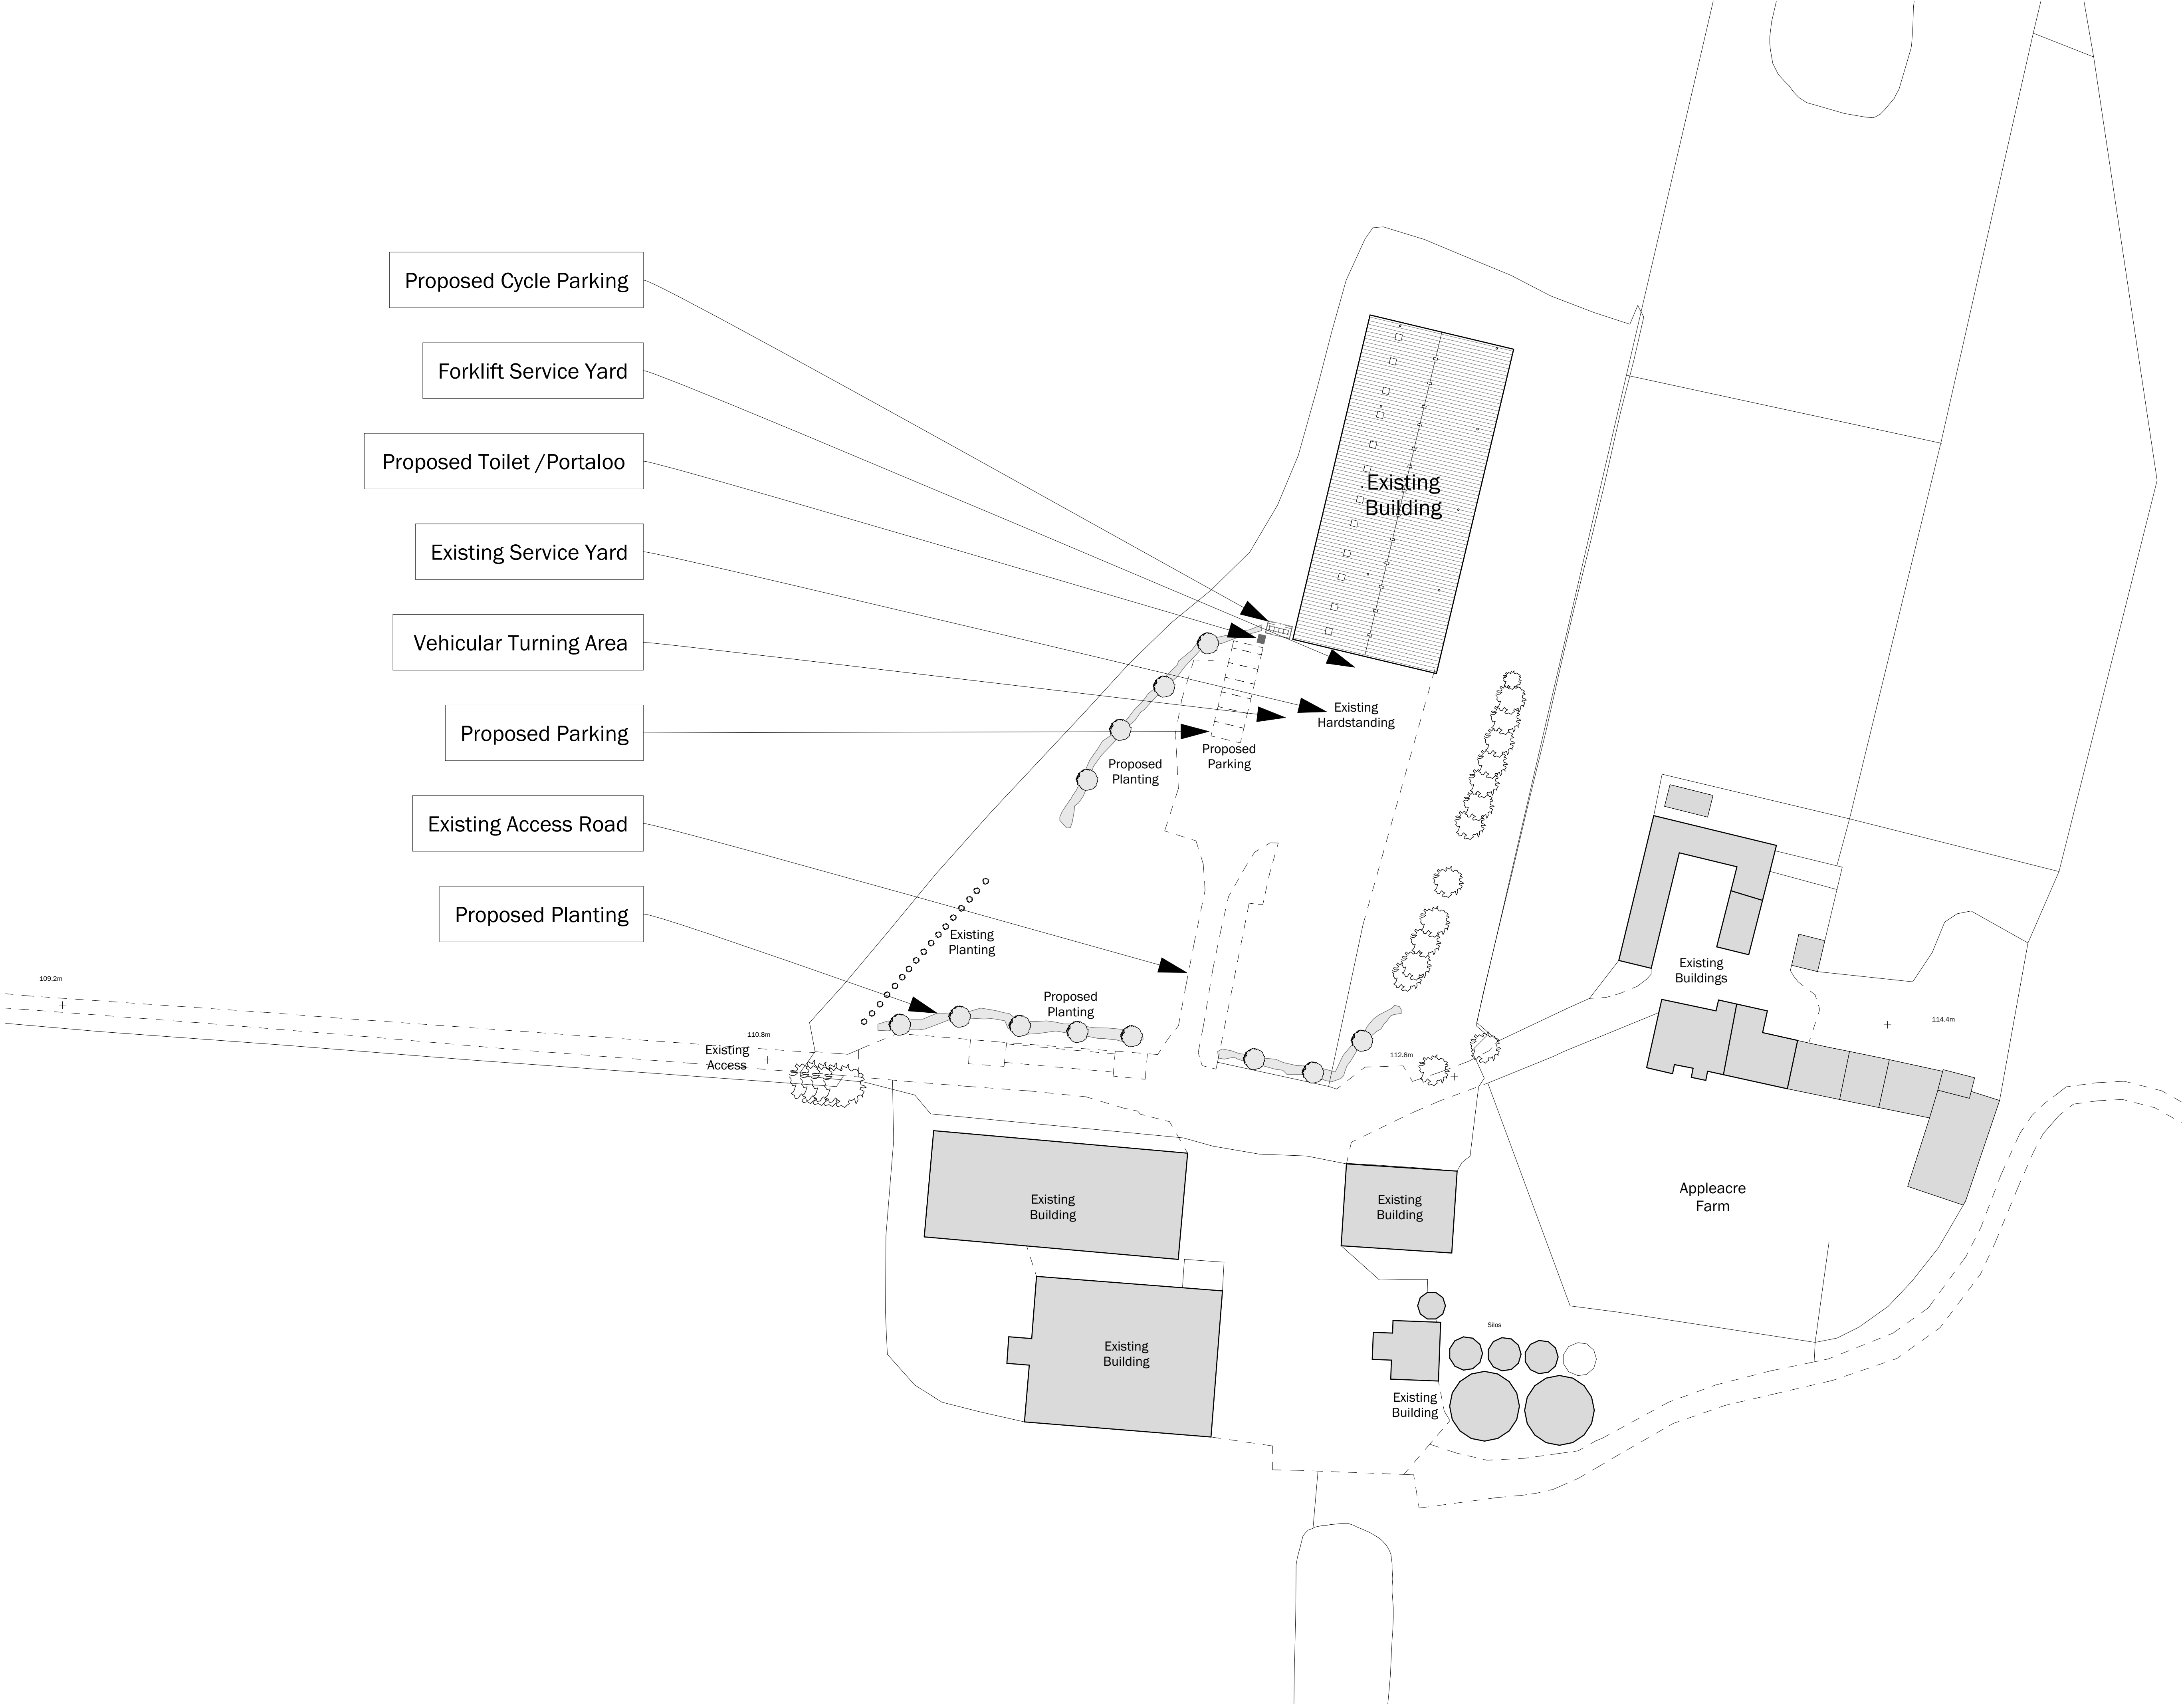

SCALE 1:500
0 12.5 25 37.5

client Clopton Hall Farms Ltd	
project Apple Acre Farm, Sudbury Proposed Change of Use to Barn	
drawing Site Plan As Proposed	
date 29.09.2021	scale @ A1 1:500
drawn AD	checked by AD

BROWN & CO
ARCHITECTURE + PLANNING
Issuing Office: ST NEOTS - 01480 213811
Brown&Co Offices: Banbury, Brigg, Bury St. Edmunds, Cromer, Grantham, Holt, King's Lynn, Melton Mowbray, Norwich, Retford, Spalding, St Neots, Caribbean, Poland (Torun), Romania

21	134	K0001	B
----	-----	-------	---