


Issue Status		Planning		
This drawing is copyright. Only figured dimensions to be worked to.				
Revision		Drawn	Check	Date
A	First Issue	AD	AD	29.09.21

Notes:
Survey Carried Out By Parish Land Surveys
13th February 2020

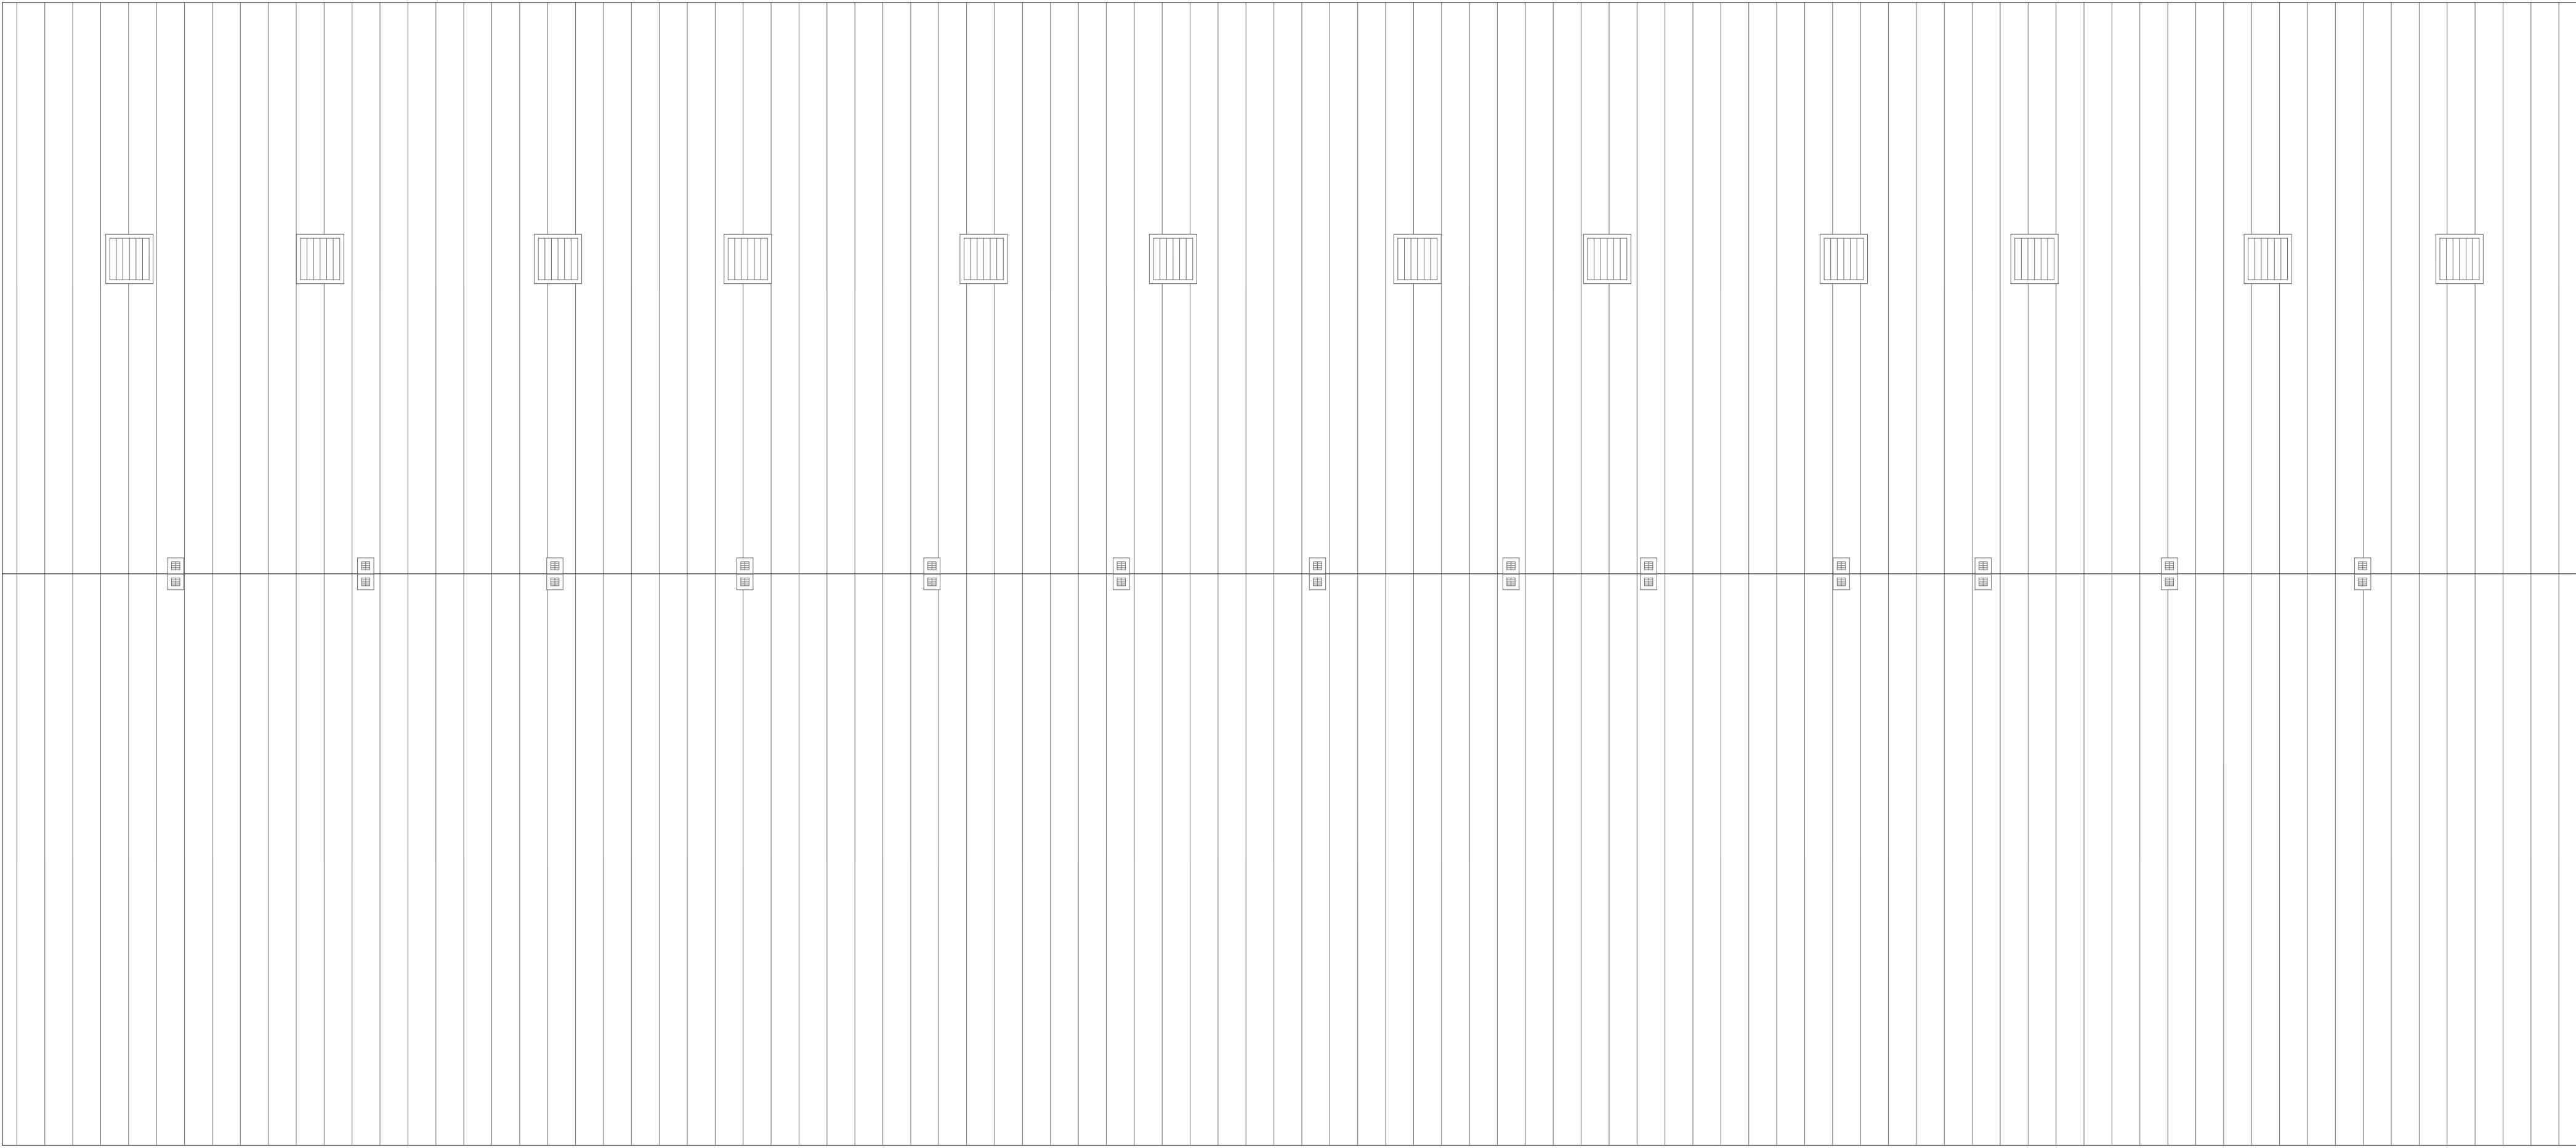

SCALE 1:100
0 2500 5000 7500

client Clopton Hall Farms Ltd	
project Apple Acre Farm, Sudbury Proposed Change of Use to Barn	
drawing Roof Plan As Proposed	
date 29.09.2021	scale @ A1 1:100
drawn AD	checked by AD



ARCHITECTURE + PLANNING

Issuing Office: ST NEOTS - 01480 213811

Brown&Co Offices: Banbury, Brigg, Bury St. Edmunds, Cromer, Grantham, Holt, King's Lynn, Melton Mowbray, Norwich, Retford, Spalding, St Neots, Caribbean, Poland (Torun), Romania

21	134	K0004	A
----	-----	-------	---