


0 2 4 6 8 10 15 20m

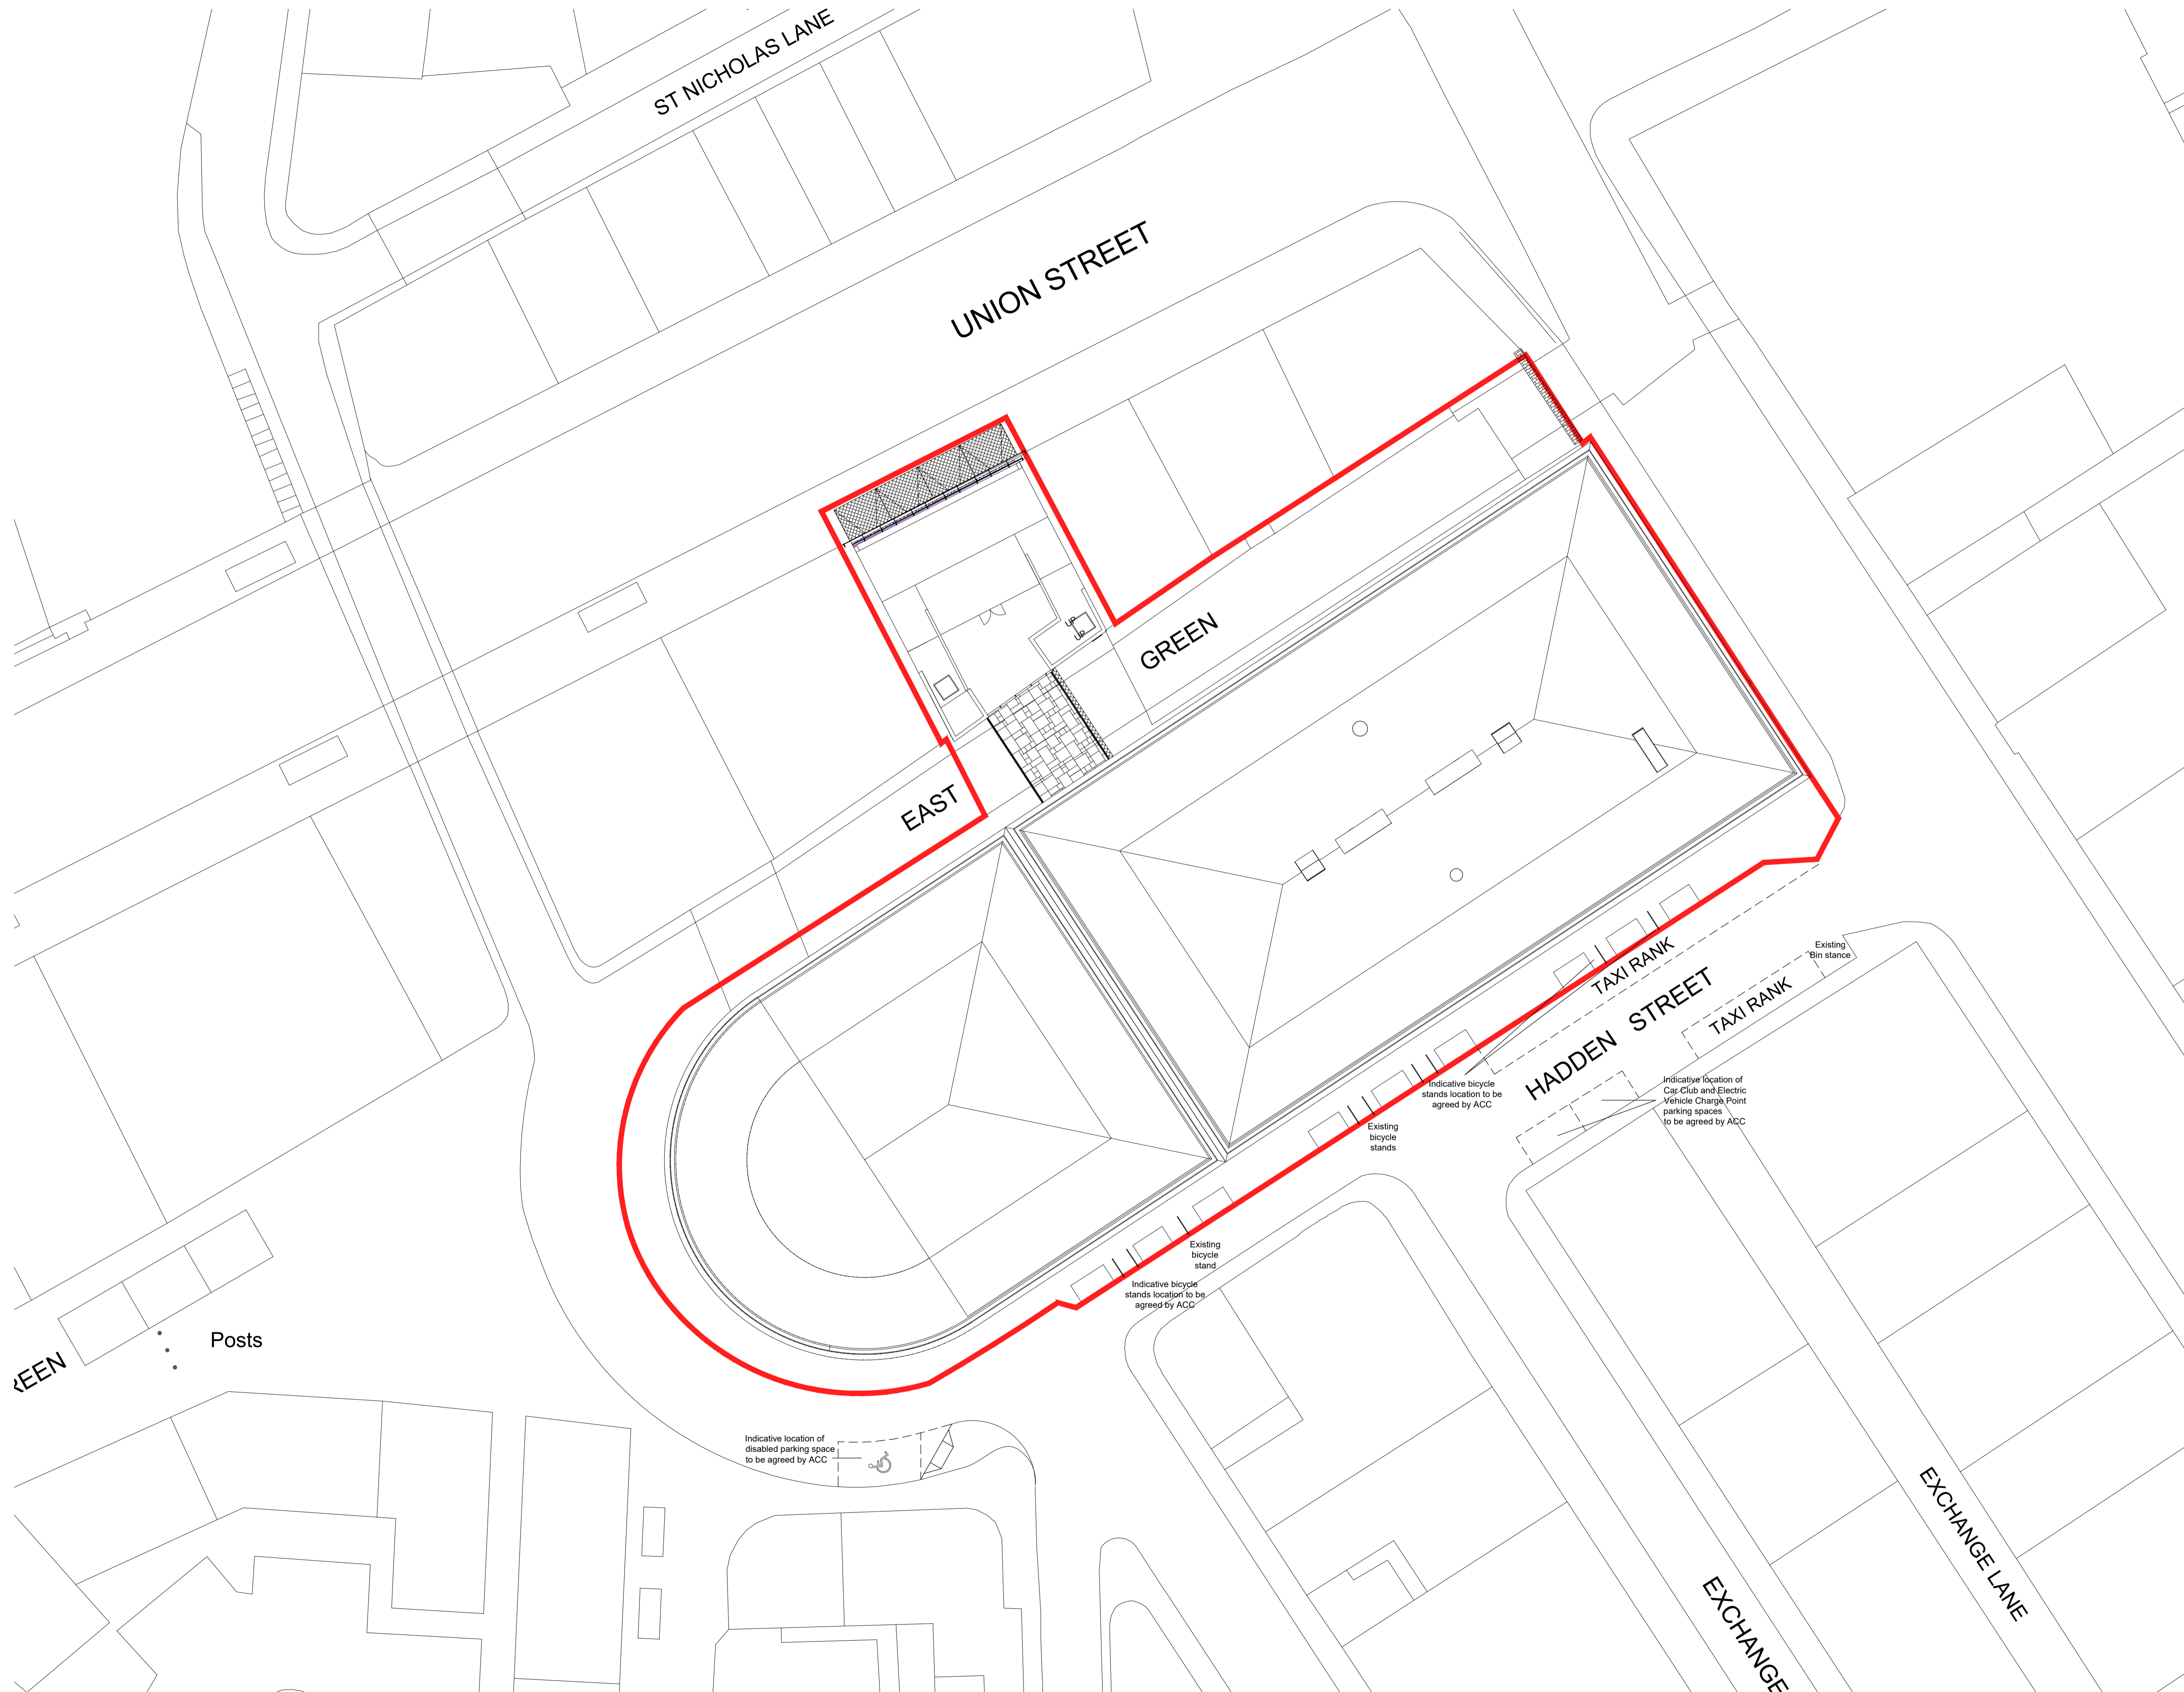

HALLIDAY FRASER MUNRO
CHARTERED ARCHITECTS & PLANNING CONSULTANTS

Project:
Aberdeen Market Redevelopment

Client:
Aberdeen City Council

Title:
Proposed Site Plan

Document Reference						
Project Code	Original Code	Volume	Location/Level	Type	Revision	Drawing Number
AMKT	HFM	ZZ	ZZ	-DR	A	90 002

Drawing Status:	Revision
Planning	
Scale: 1: 250 @ A1	Date: Oct 2021

Do not scale this drawing.
Ordnance Survey material is reproduced with the permission of the controller of Her Majesty's Stationery Office Crown Copyright reserved.
The copyright of this drawing subsists in Halliday Fraser Munro Ltd.

Registered Office:
8 Victoria Street,
Aberdeen, AB10 1XB

T: 01224 388 700
E: info@hfm.co.uk
W: hfm.co.uk