
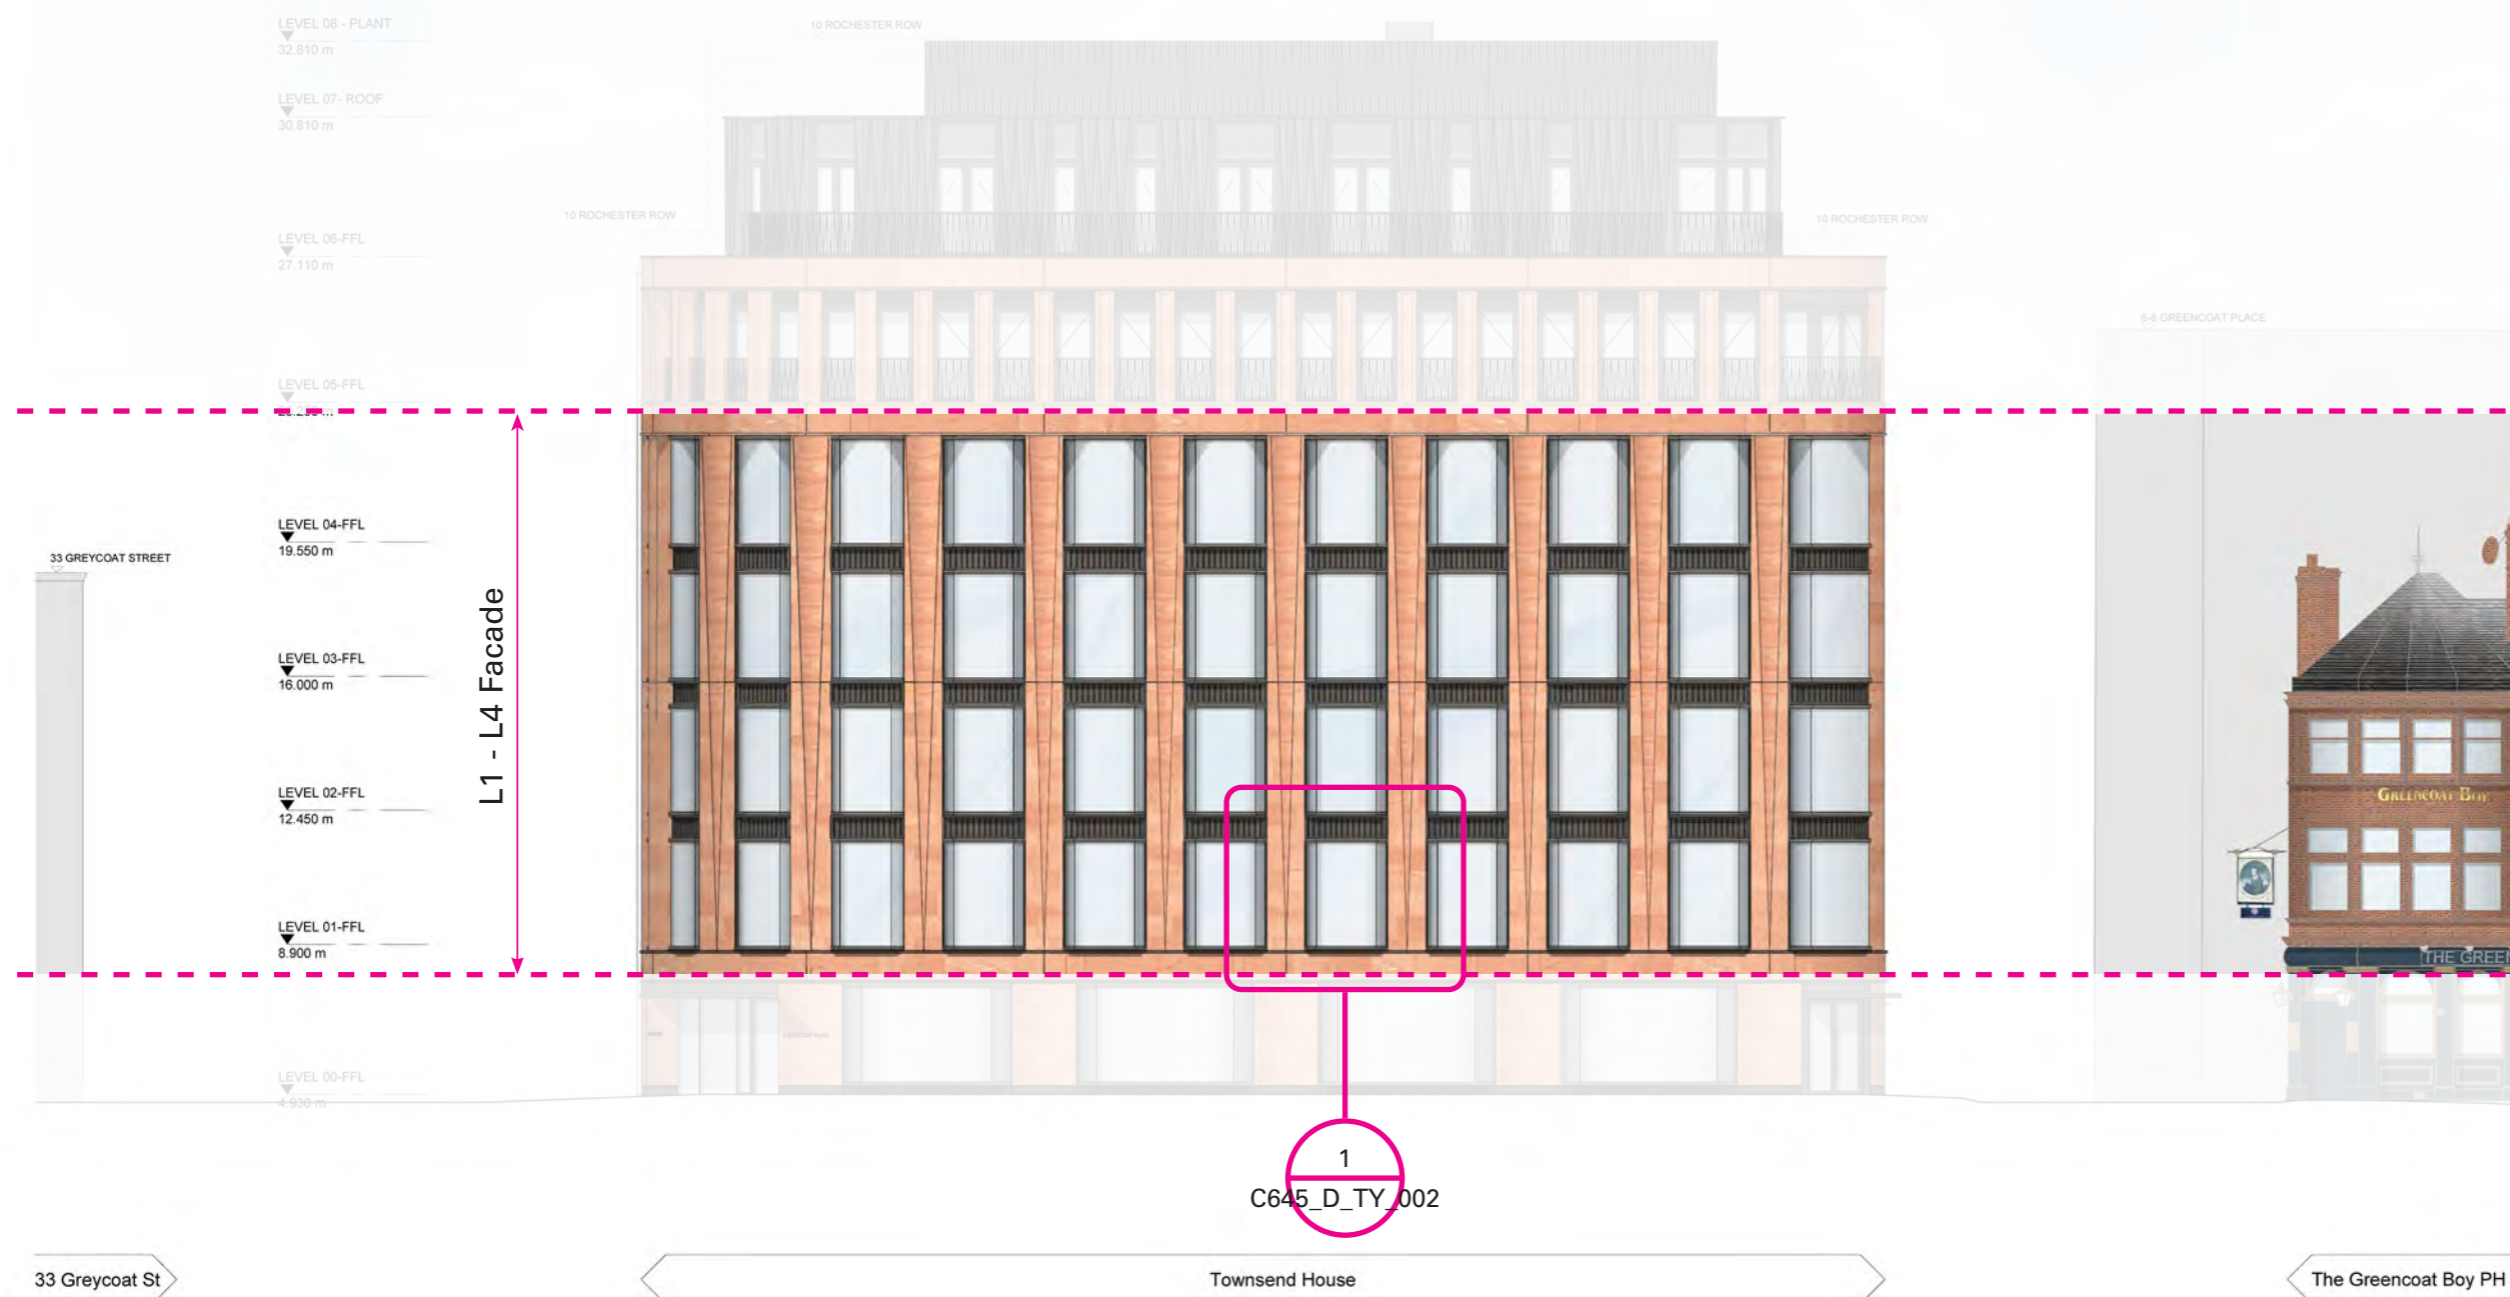


Do not scale from this drawing. All dimensions to be checked on site. All omissions and discrepancies to be reported to the Architect immediately

This work is copyright and shall not be reproduced or used for any other purpose without the written permission of Squire and Partners.

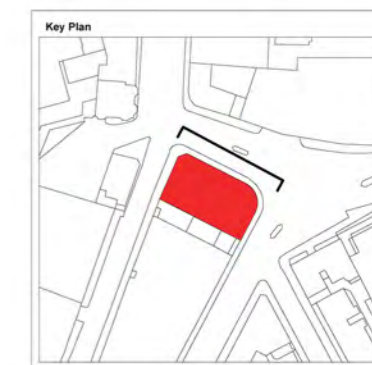

Planning Amendments	04/10/21	BB	2
Planning Issue	17/01/20	MT	1
Description	Date	Chk	Rev

SQUIRE & PARTNERS

Squire and Partners LLP
The Department Store
248 Ferndale Road, London SW9 8FR
T: 020 7278 5555

info@squireandpartners.com
www.squireandpartners.com

Project
Townsend House
Greycoat Place
London, SW1P 1BL

Title
2 Levels of Resi (Planning Scheme)
North Elevation

Status	Scale @ ISO A1	Job Number
Planning Issue	1:100	16045
Date	02/10/2019	16045
Drawing Number	16045-SQP-01-ZZ-DR-A-20211	Revision
		2

