



EXISTING
FIRST FLOOR PLAN

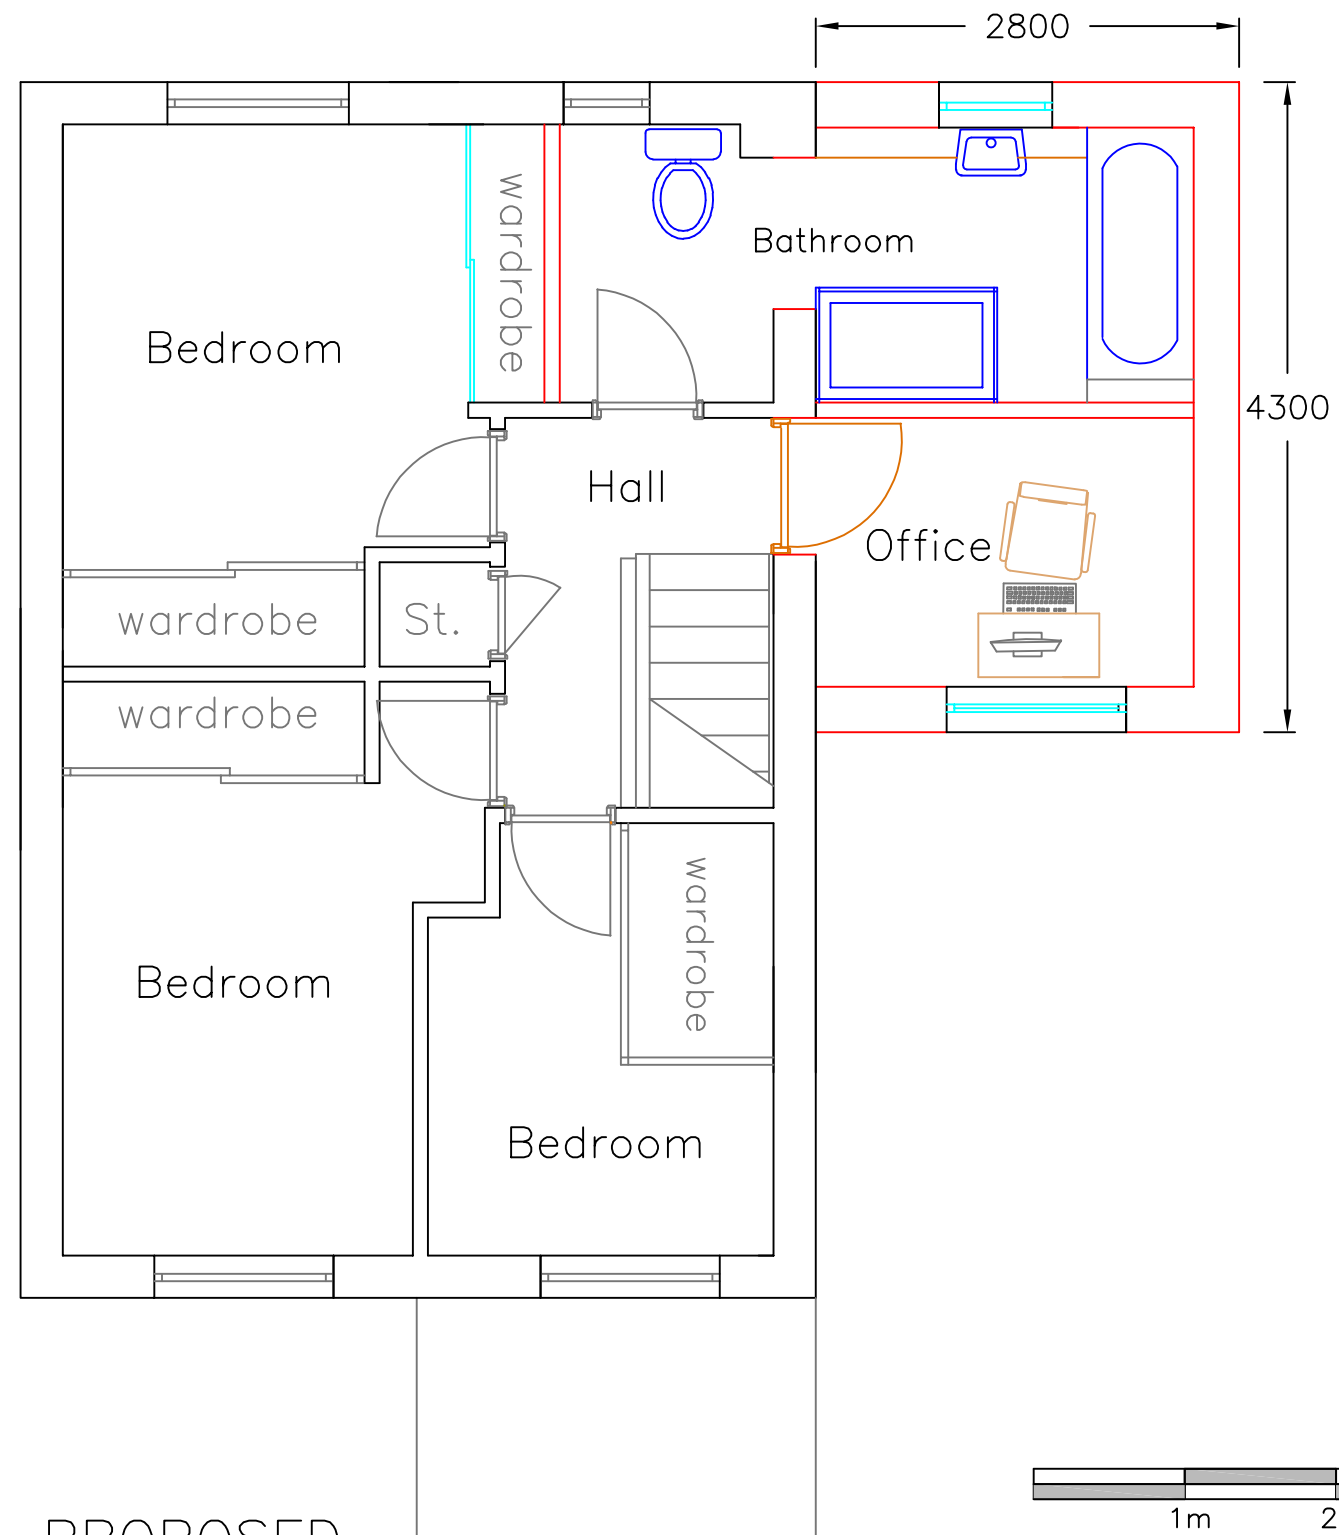

PROPOSED
FIRST FLOOR PLAN 2

 

Project Title Two Storey Rear Extension Alan Watson 1 Donaldson Green Uddingston, G71 6UF	Drawing Title First Floor Plans	Drg No. 4
	Scale. 1:50	June '21