




① Proposed Rear Elevation  
1:100 @ A1

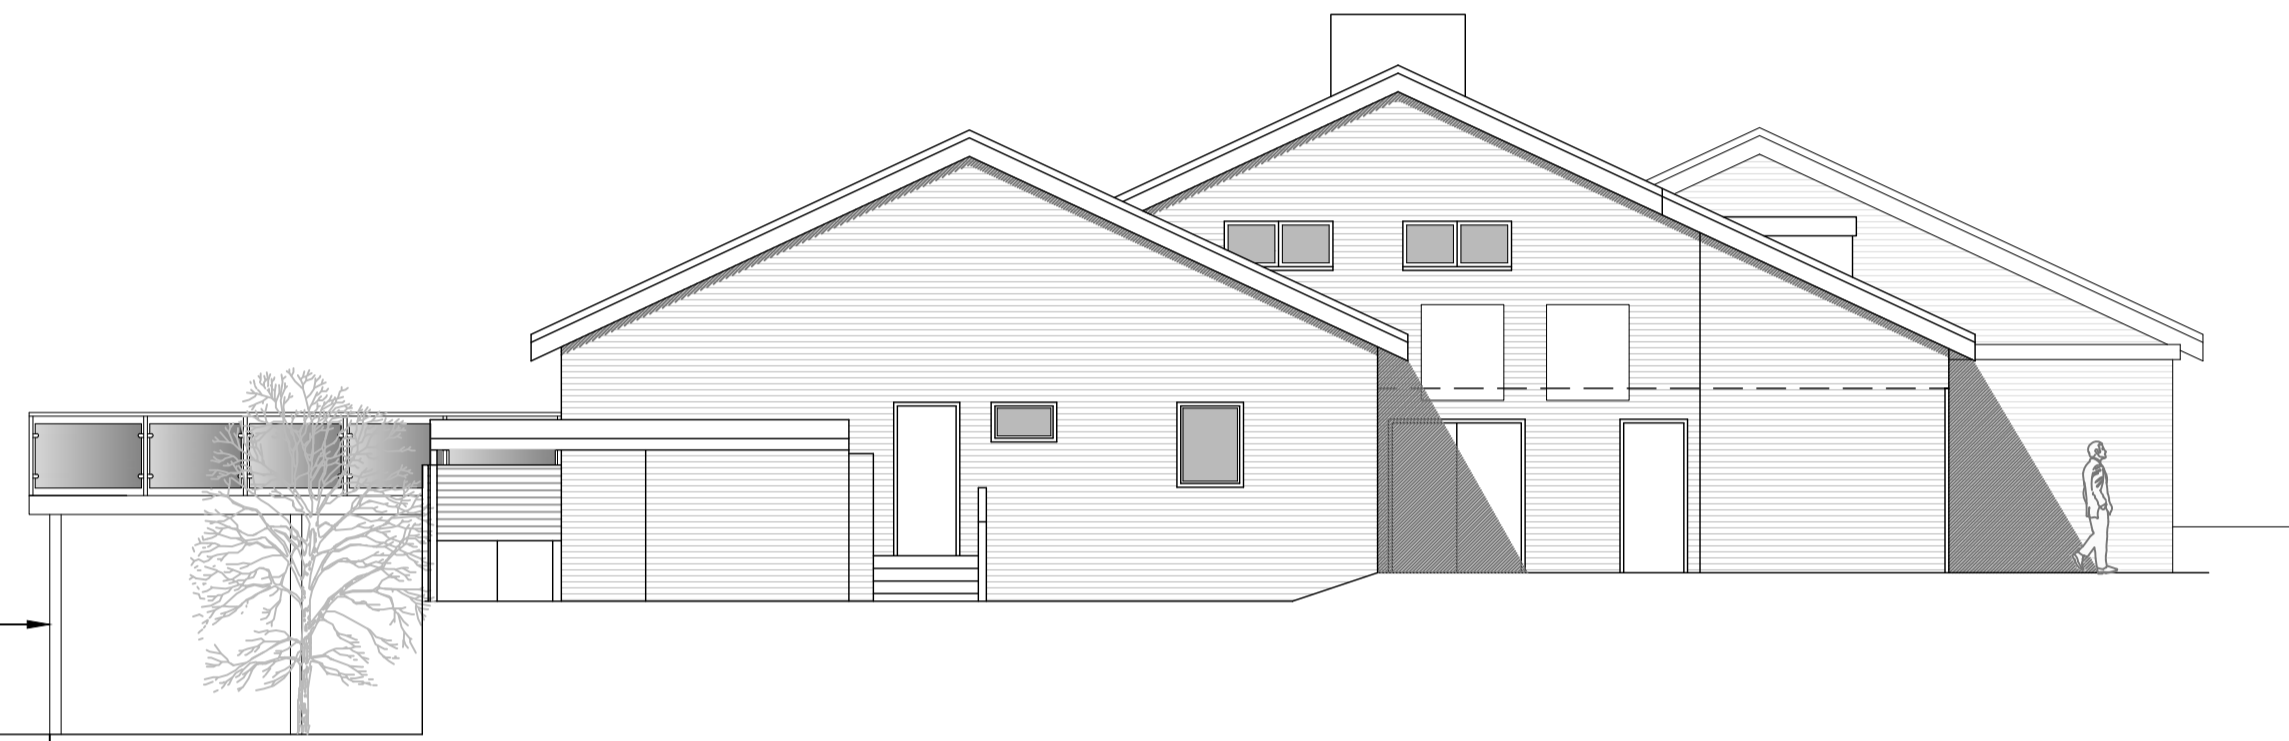


② Proposed Side Elevation  
1:100 @ A1

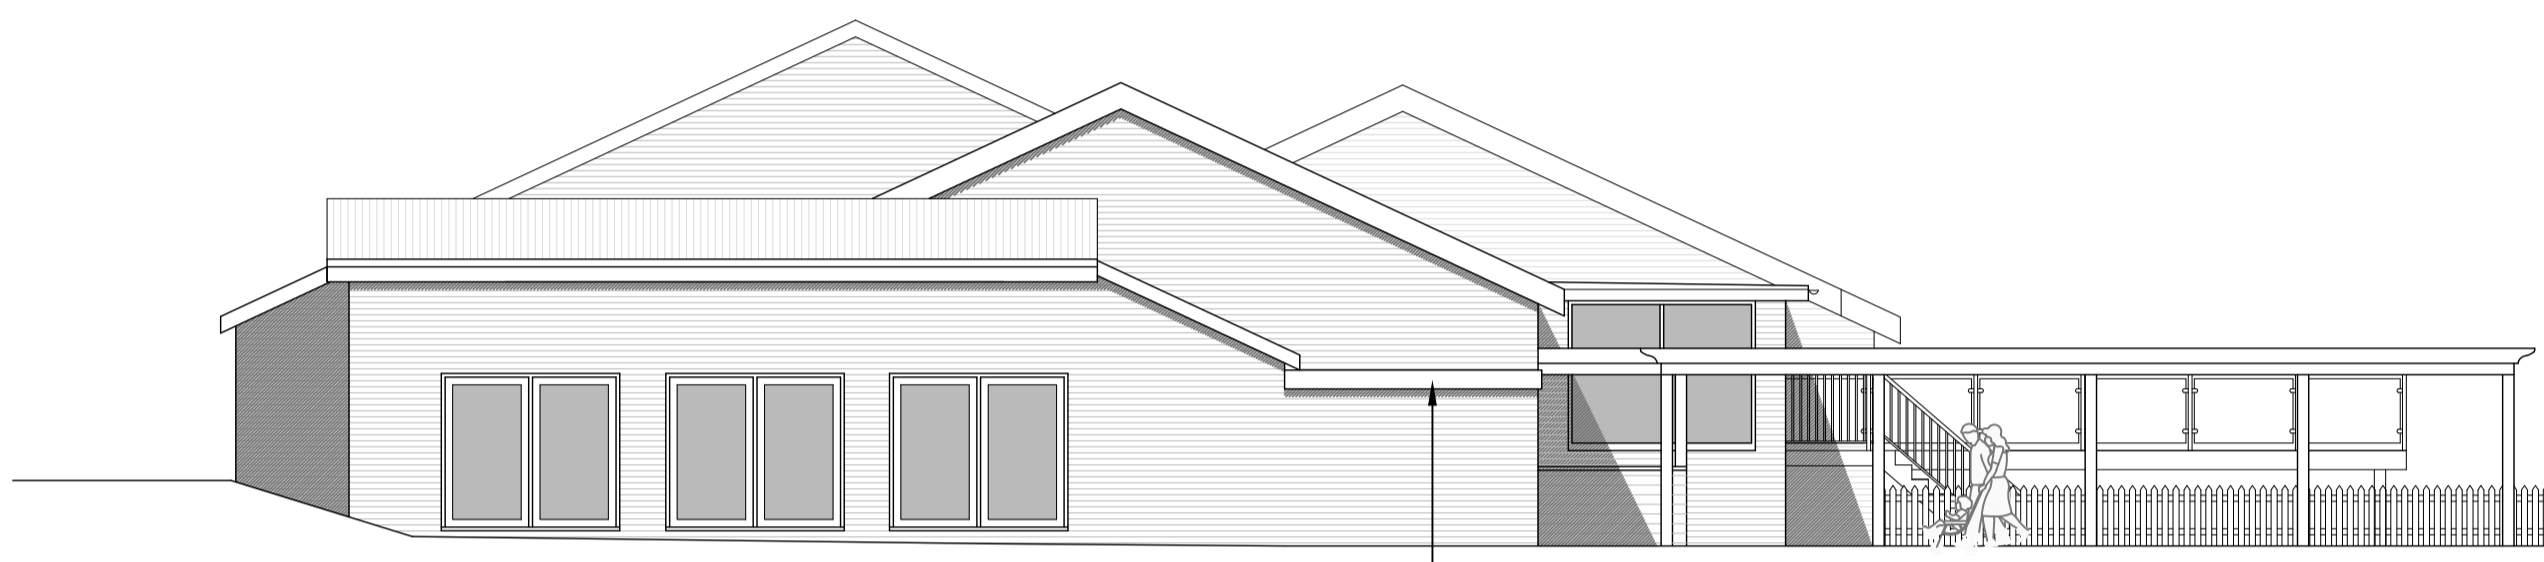

③ Proposed Side Elevation  
1:100 @ A1

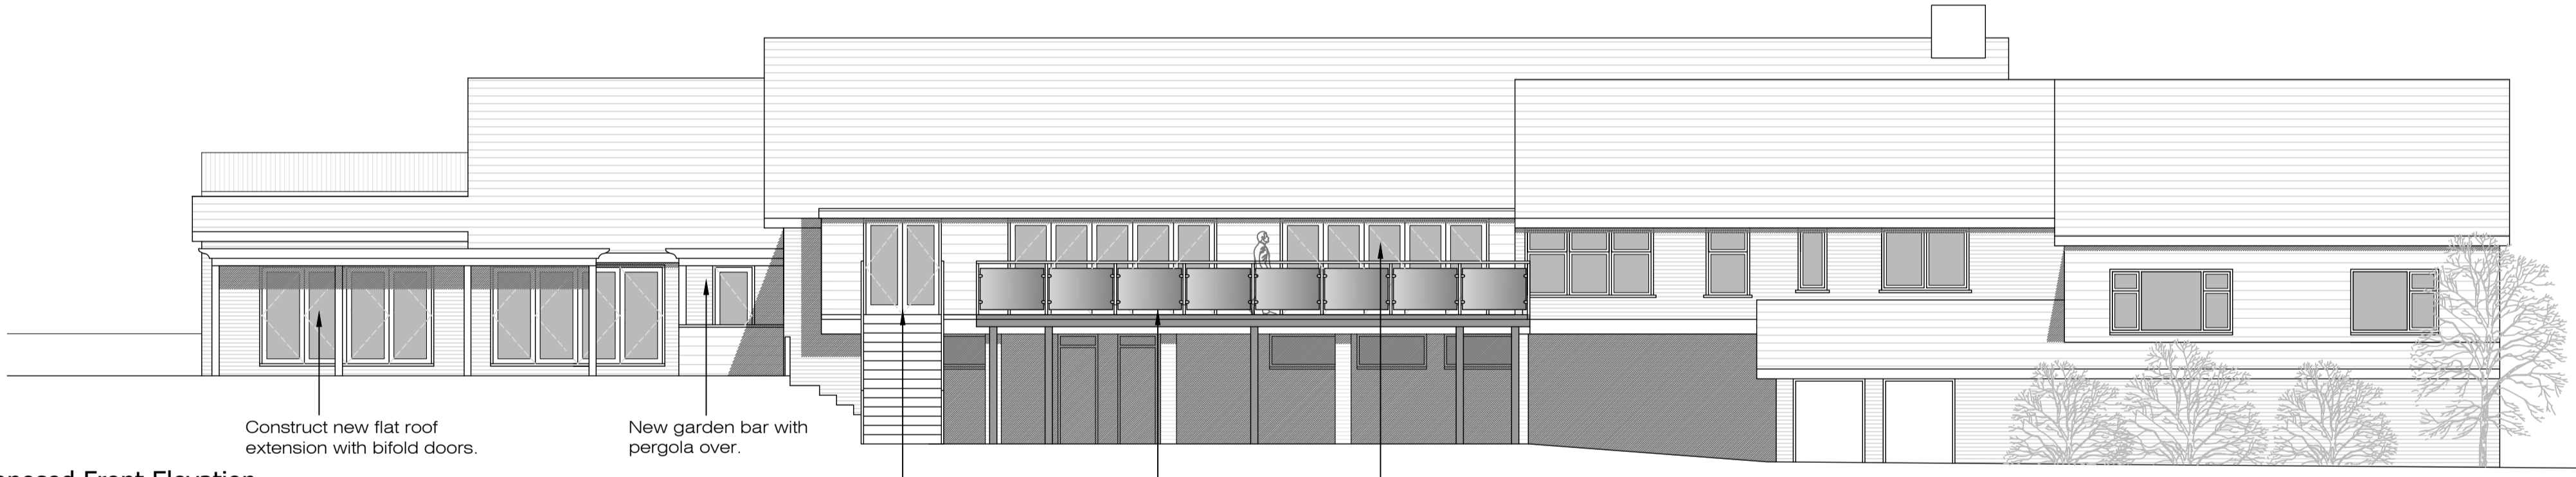

④ Proposed Front Elevation  
1:100 @ A1

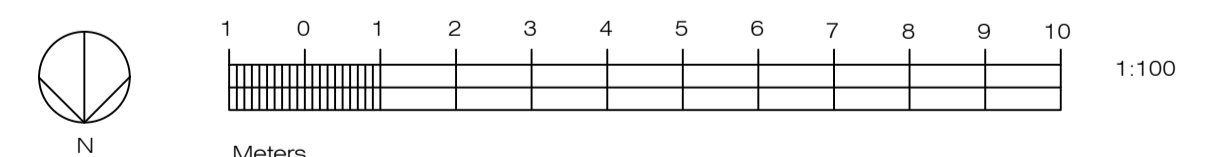

REVISIONS			
Rev.	Date	Details	Name

<b>design</b> <i>i.d.</i>	Client Get Golfing	Drawing Title Proposed Elevations	Drawing No. 21.018.GG.G 103
	Project Warley Park Golf Club Maggie Ln Little Warley Brentwood CM13 3DX	Status PLANNING	Rev. 
		Scale 1:100 @ A1	
		Drawn By 	Date Apr 2021

All dimensions to be checked on site. Any discrepancies between the drawing and other information is to be referred to the architect. This drawing is copyright.