



1 Existing Rear Elevation
1:100 @ A1

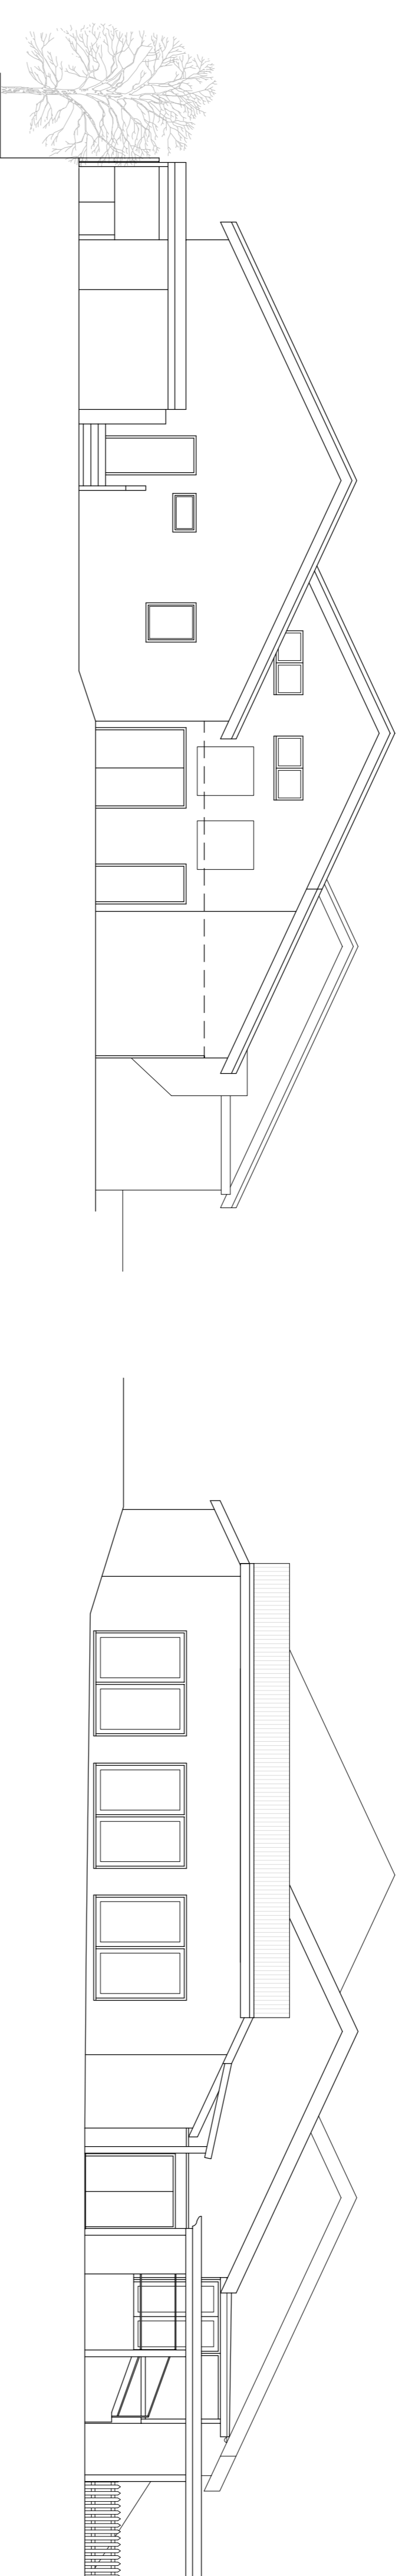


2 Existing Side Elevation
1:100 @ A1

3 Existing Side Elevation
1:100 @ A1

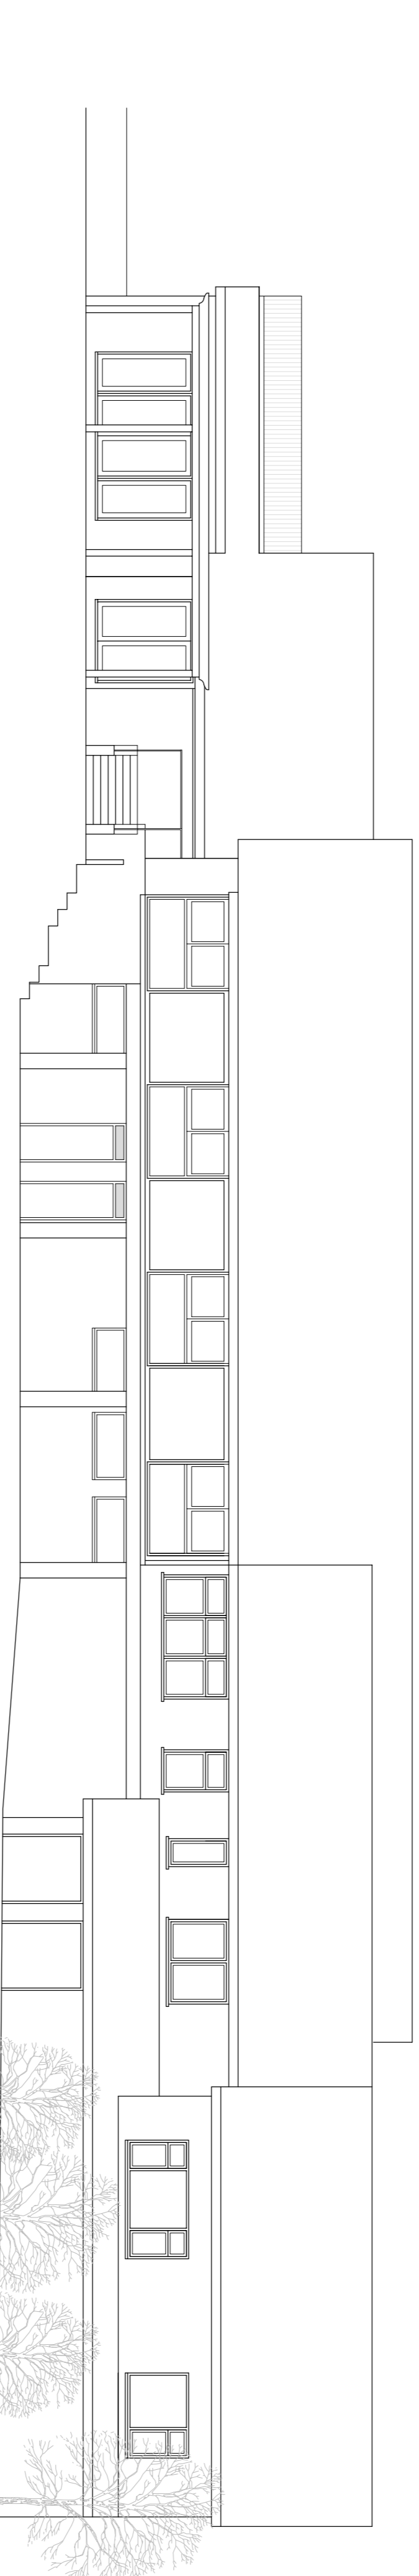

4 Existing Front Elevation
1:100 @ A1

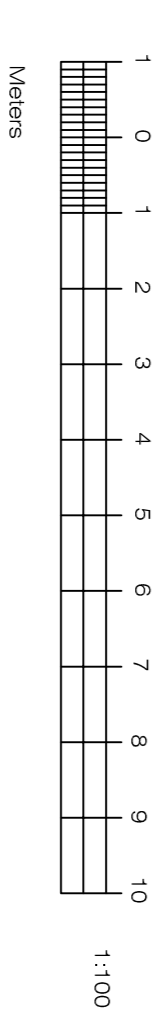

REVISIONS		Rev.	Date	Details	Name

id.

Warley Park Golf Club
Maple Ln
Little Warley
Brenwood
CV113 3DX

Project: Warley Park Golf Club

From By: PLANNING

Date: Apr 2021

Project Title: Existing Elevations

Drawing No.: 21_018_GG_G_102

Scale: 1:100 @ A1

Notes: All dimensions to be rounded to the nearest millimetre and refer to the drawing as shown. This drawing is copyright.