



1 Existing Basement Plan
1:100 @ A1

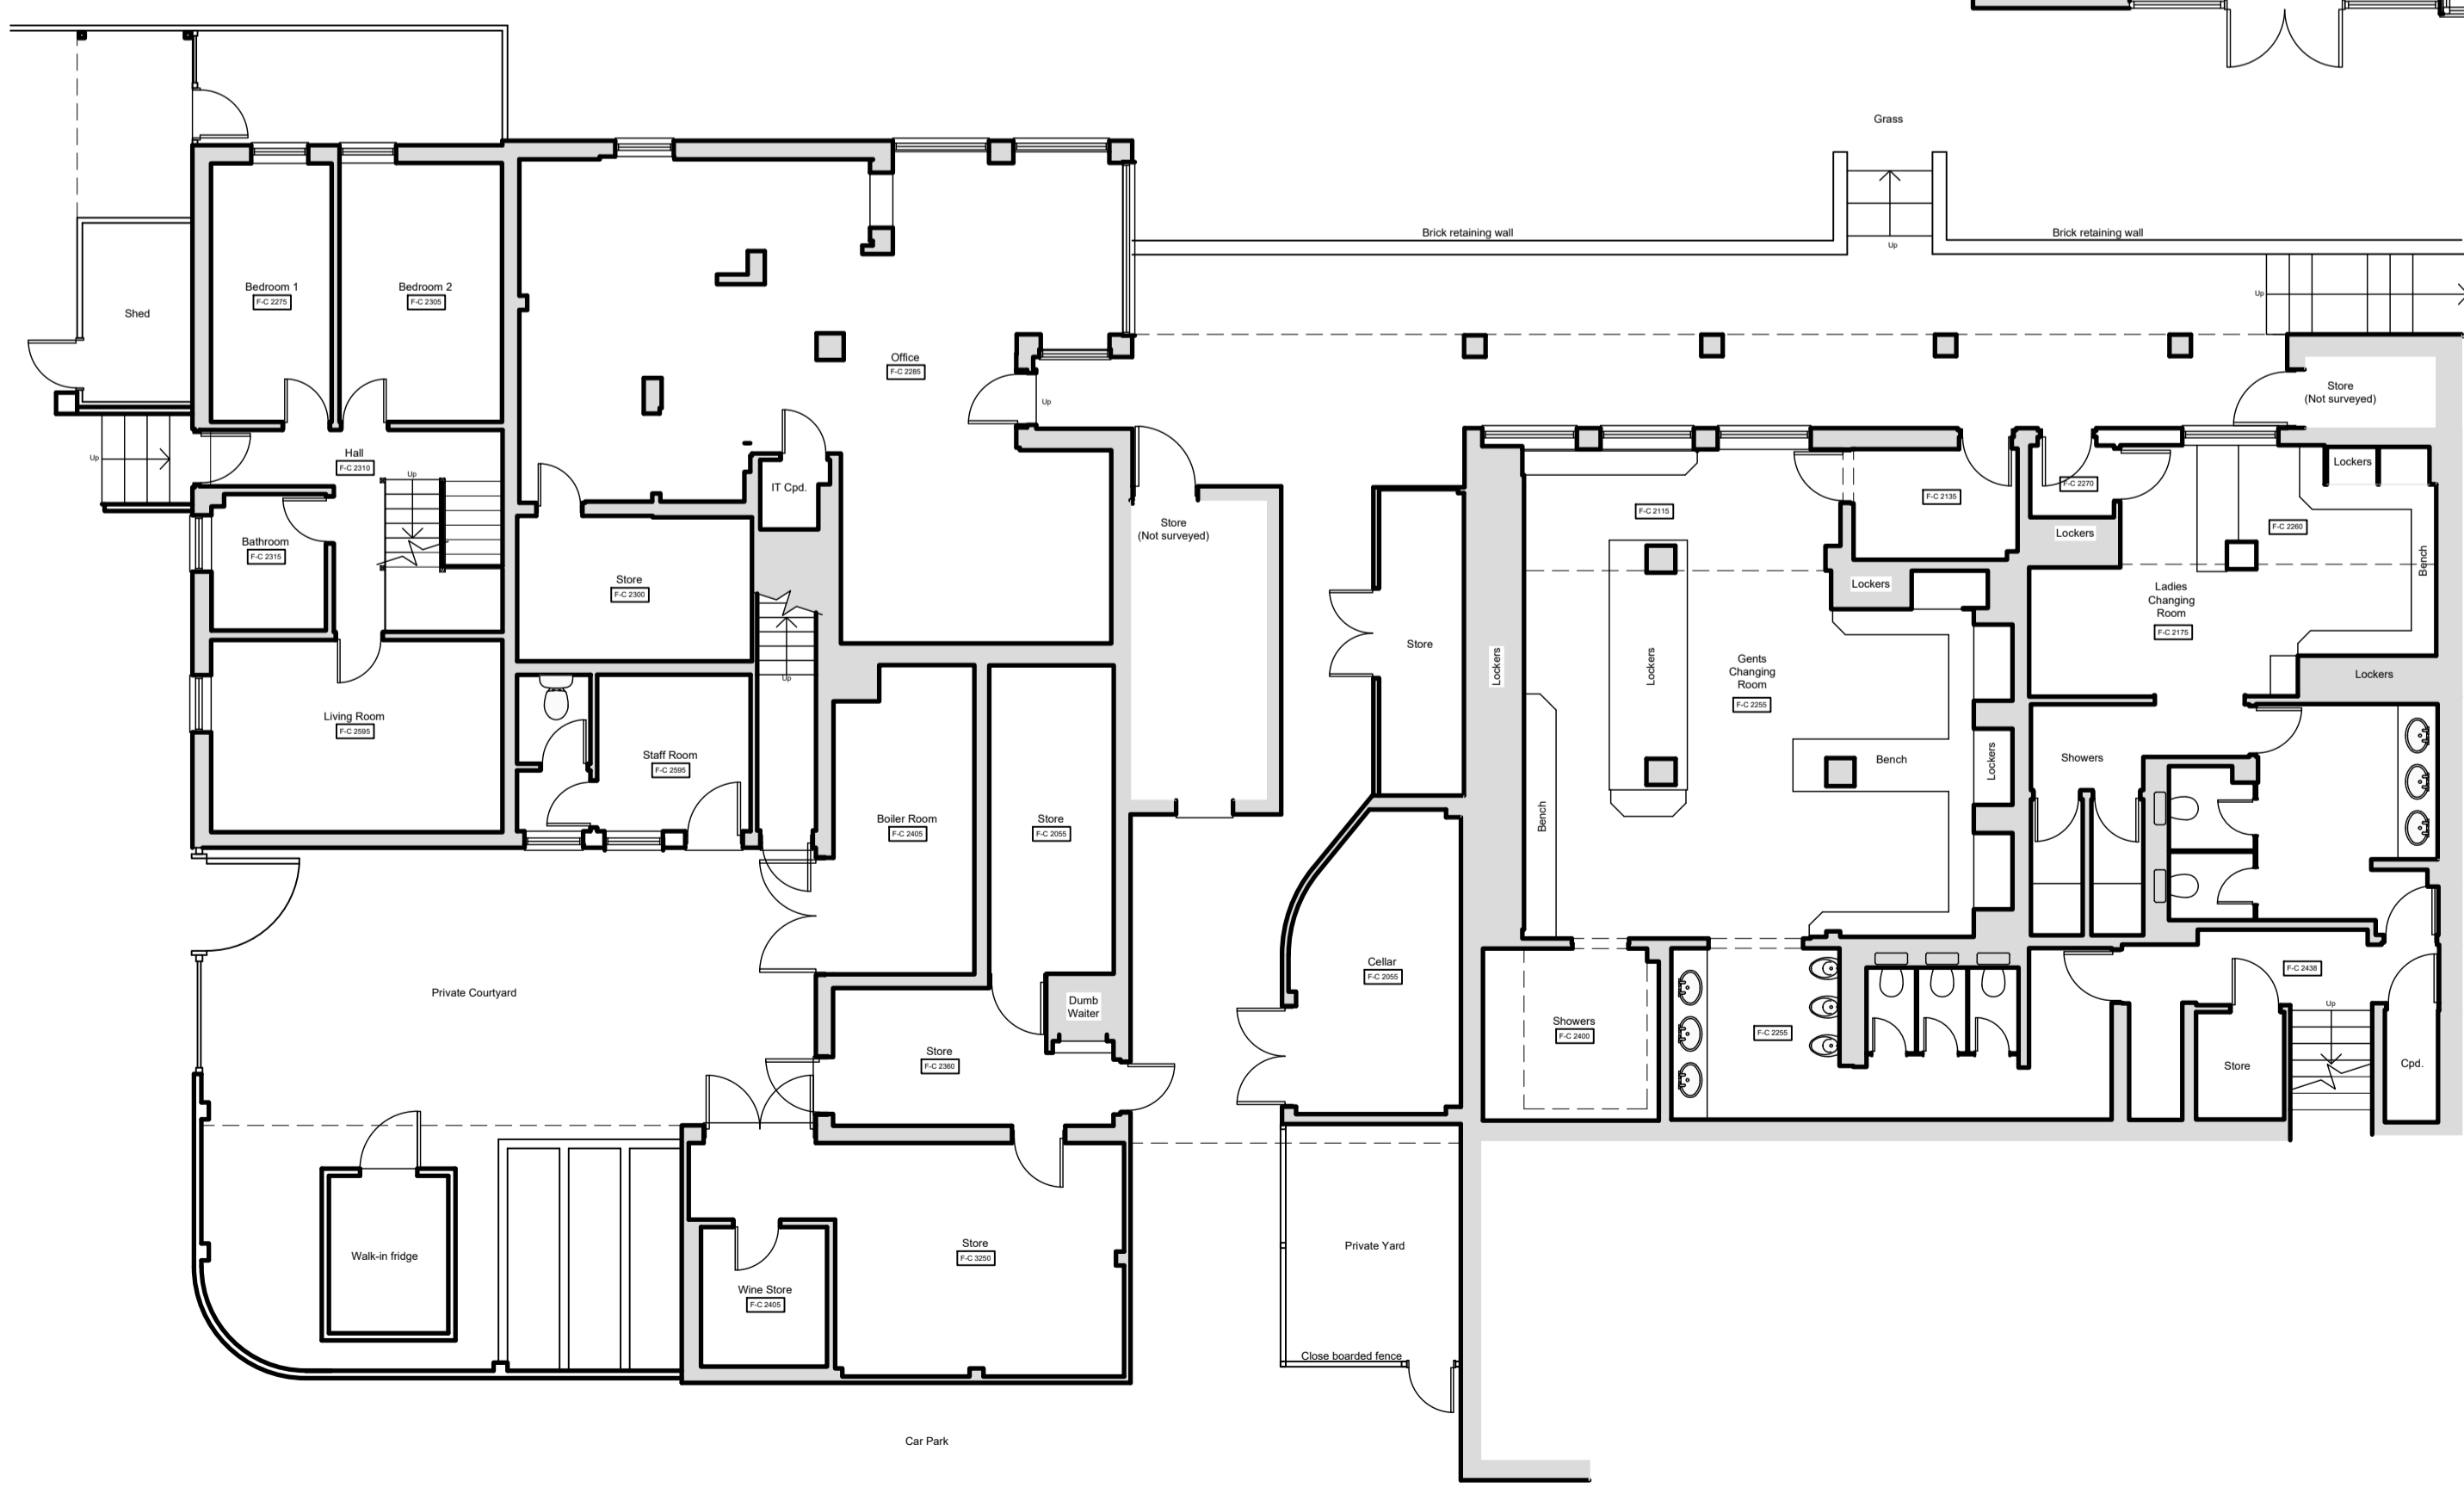

2 Existing Ground Floor Plan
1:100 @ A1

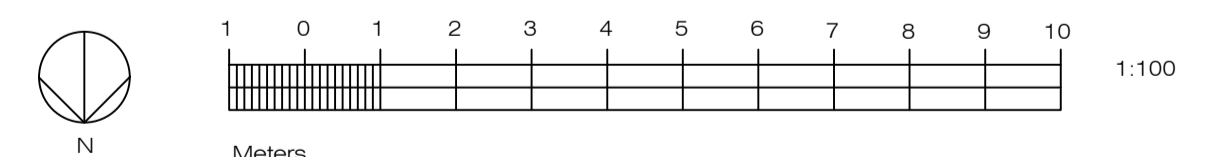

REVISIONS			Name
Rev.	Date	Details	

design <i>i.d.</i>	Client Get Golfing	Drawing Title Existing Floor Plans	Drawing No. 21.018.GG.G.100
	Project Warley Park Golf Club Magpie Ln Little Warley Brentwood CM13 3DX	Status PLANNING	Rev. 1:100 @ A1
Drawn By Date Apr 2021			