

 Existing Ground Floor Plan  
Scale 1:50 @ A3



**Issued For**  
**INFORMATION**

**General Notes:**  
THIS DRAWING HAS BEEN PREPARED BY MICHAEL EALES ARCHITECTS AND THE DATA CONTAINED HEREIN MAY BE USED OR REPRODUCED ONLY WITH MICHAEL EALES ARCHITECTS' APPROVAL.


Rev.	Description	Date	Signed	Checked

--

--

A3 Scale 1:50	Date 07.10.21	Drawn by ME	Checked by AL
Drawing Title <b>Existing Floor Plan</b>			
Project 121 Furzehill Road Borehamwood, WD6 2DP			

Quickbury Farm, Hatfield Heath Rd Sawbridgeworth, Hertfordshire CM21 9HY T - 07764 496 345 E - info@me-architects.co.uk		
Project no. 21/120	Drawing no. 101	Revision 00

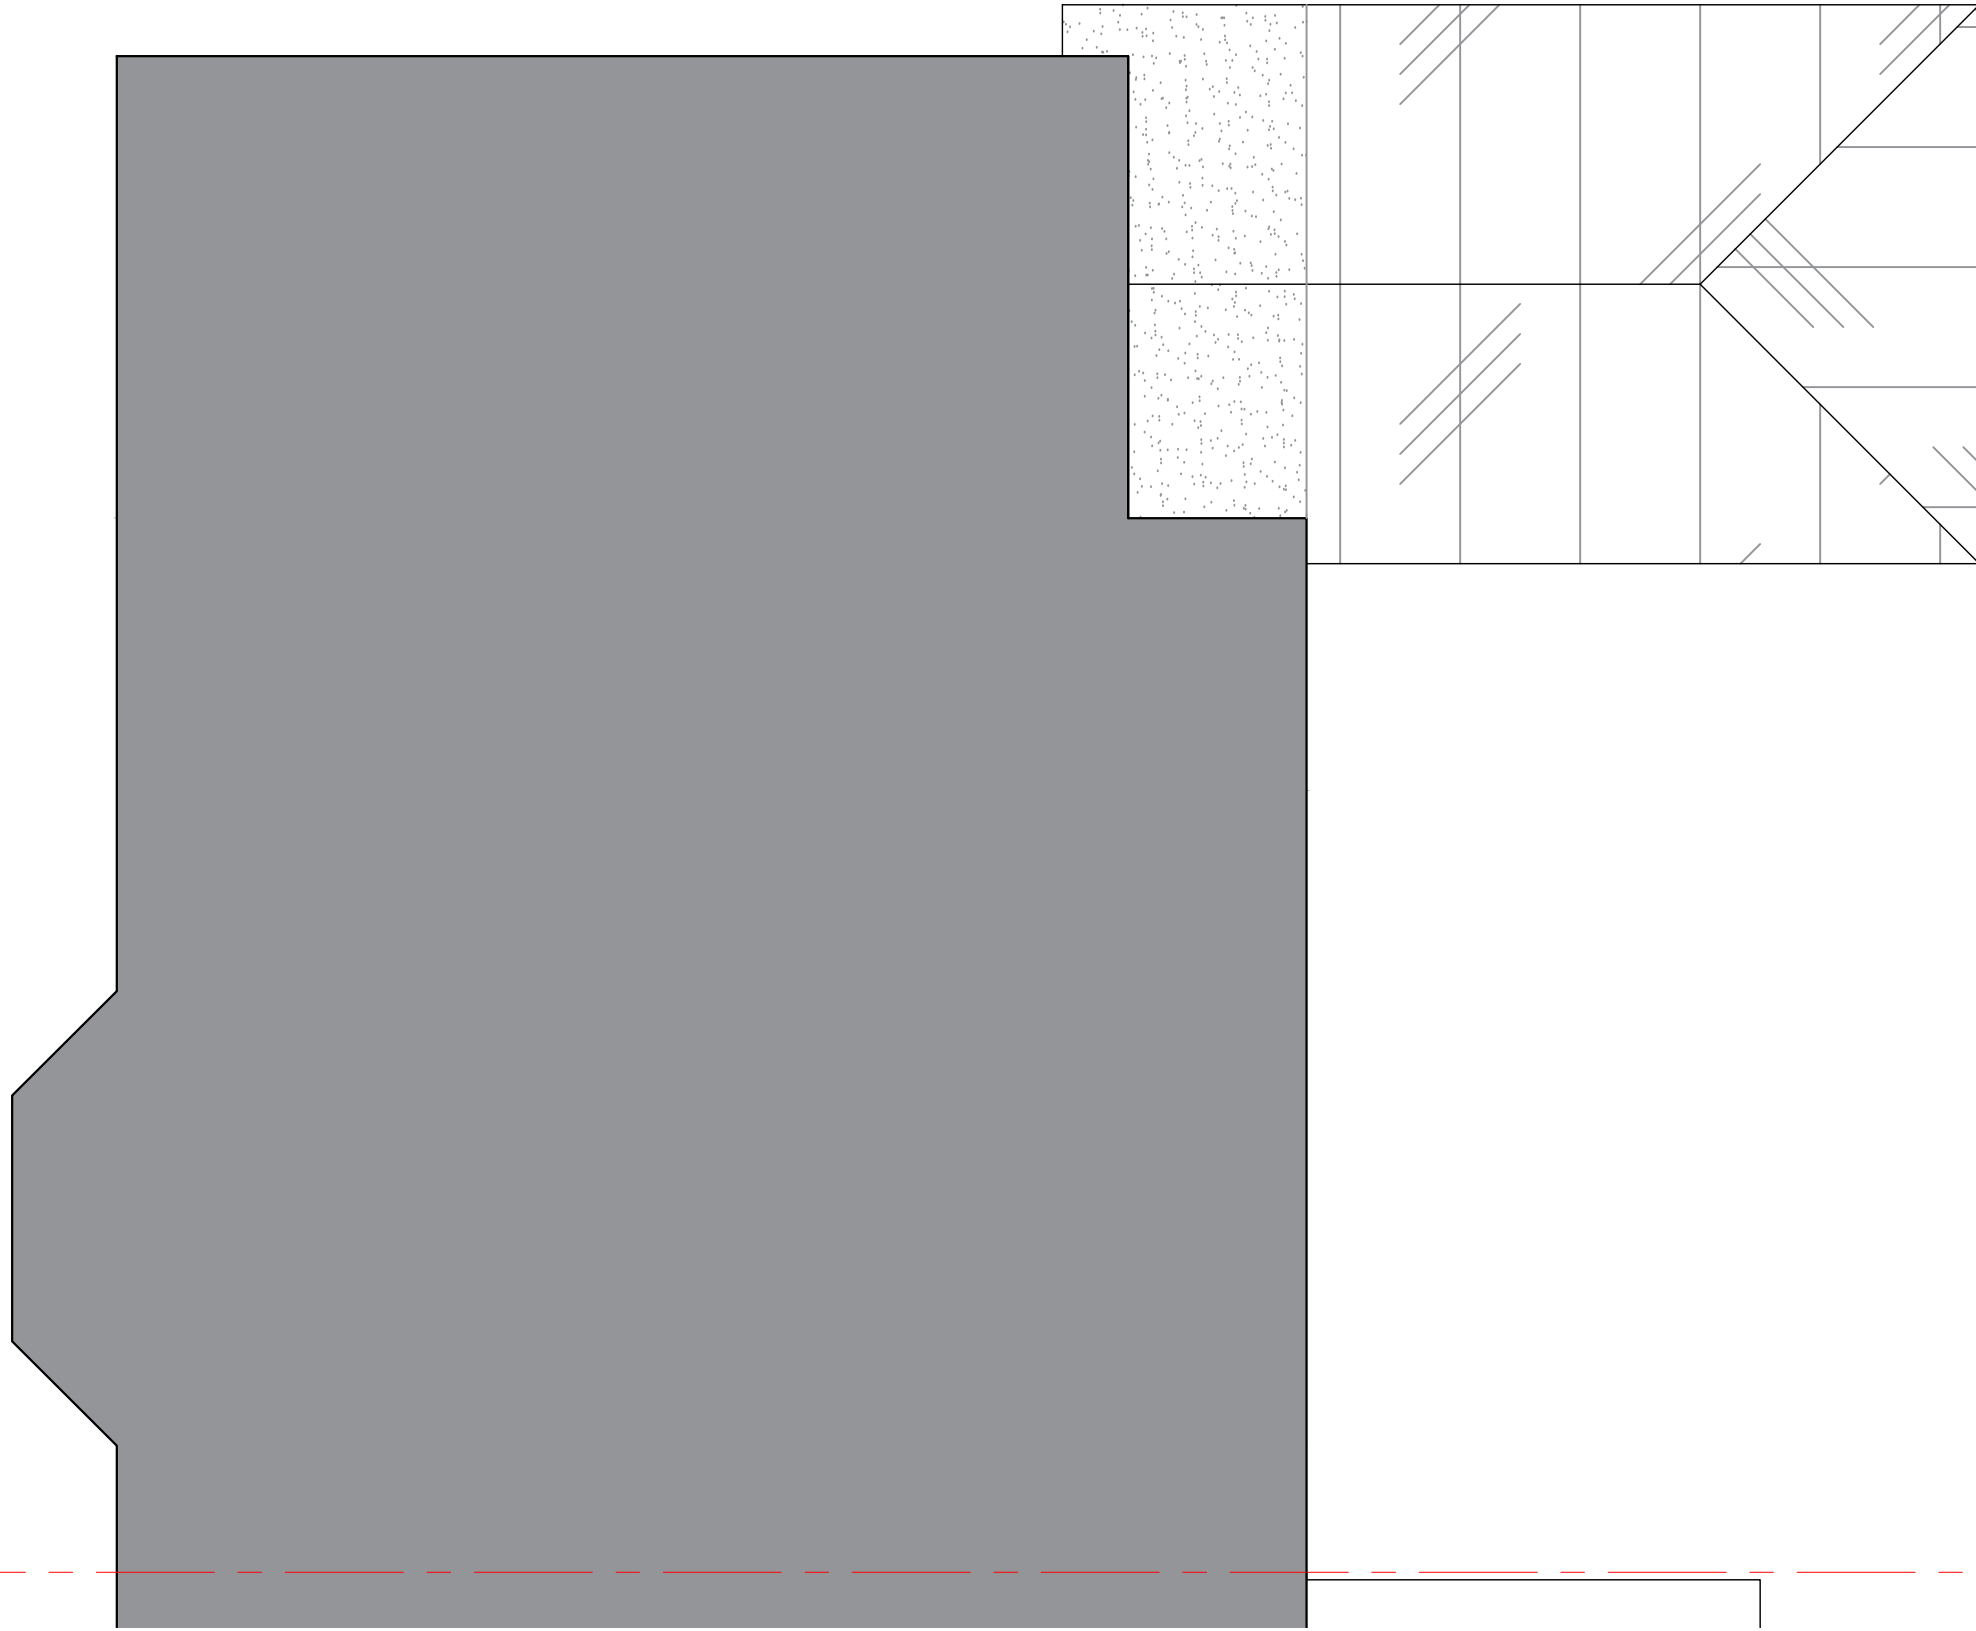

**Existing First Floor Roof Plan**  
Scale 1:50 @ A3



<b>Issued For</b>	<b>INFORMATION</b>
<p>General Notes: THIS DRAWING HAS BEEN PREPARED BY MICHAEL EALES ARCHITECTS AND THE DATA CONTAINED HEREIN MAY BE USED OR REPRODUCED ONLY WITH MICHAEL EALES ARCHITECTS' APPROVAL.</p>	

Rev.	Description	Date	Signed	Checked

--

--

A3 Scale <b>1:50</b>	Date <b>07.10.21</b>	Drawn by <b>ME</b>	Checked by <b>AL</b>
Drawing Title <b>Existing Floor Plan</b>			
Project <b>121 Furzehill Road</b> <b>Borehamwood, WD6 2DP</b>			

Quickbury Farm, Hatfield Heath Rd <b>Sawbridgeworth,</b> Hertfordshire CM21 9HY T - 07764 496 345 E - info@me-architects.co.uk		
Project no. <b>21/120</b>	Drawing no. <b>102</b>	Revision <b>00</b>



Existing Rear North East Elevation  
Scale 1:50 @ A3



<p>Issued For</p> <p><b>INFORMATION</b></p>
<p>General Notes:</p> <p>THIS DRAWING HAS BEEN PREPARED BY MICHAEL EALES ARCHITECTS AND THE DATA CONTAINED HEREIN MAY BE USED OR REPRODUCED ONLY WITH MICHAEL EALES ARCHITECTS' APPROVAL.</p>

Rev.	Description	Date	Signed	Checked

--

--

A3 Scale 1:50	Date 14.10.21	Drawn by SS	Checked by AL
Drawing Title <b>Existing Rear North East Elevation</b>			
Project 121 Furzehill Road Borehamwood, WD6 2DP			

<p>Quickbury Farm, Hatfield Heath Rd Sawbridgeworth, Hertfordshire CM21 9HY T - 07764 496 345 E -info@me-architects.co.uk</p>		
Project no. 21/120	Drawing no. 121	Revision 00



Existing Side North West Elevation  
Scale 1:50 @ A3



Issued For	<b>INFORMATION</b>
General Notes:	THIS DRAWING HAS BEEN PREPARED BY MICHAEL EALES ARCHITECTS AND THE DATA CONTAINED HEREIN MAY BE USED OR REPRODUCED ONLY WITH MICHAEL EALES ARCHITECTS' APPROVAL.

Rev.	Description	Date	Signed	Checked

--

--

A3 Scale 1:50	Date 14.10.21	Drawn by SS	Checked by AL
Drawing Title <b>Existing Side North West Elevation</b>			
Project 121 Furzehill Road Borehamwood, WD6 2DP			

Quickbury Farm, Hatfield Heath Rd Sawbridgeworth, Hertfordshire CM21 9HY T - 07764 496 345 E -info@me-architects.co.uk		
Project no. 21/120	Drawing no. 122	Revision 00



Existing Side South East Elevation  
Scale 1:50 @ A3



Issued For	<b>INFORMATION</b>
General Notes:	THIS DRAWING HAS BEEN PREPARED BY MICHAEL EALES ARCHITECTS AND THE DATA CONTAINED HEREIN MAY BE USED OR REPRODUCED ONLY WITH MICHAEL EALES ARCHITECTS' APPROVAL.

Rev.	Description	Date	Signed	Checked

--

--

A3 Scale 1:50	Date 14.10.21	Drawn by SS	Checked by AL
Drawing Title <b>Existing Side South East Elevation</b>			
Project 121 Furzehill Road Borehamwood, WD6 2DP			

Quickbury Farm, Hatfield Heath Rd Sawbridgeworth, Hertfordshire CM21 9HY T - 07764 496 345 E -info@me-architects.co.uk		
Project no. 21/120	Drawing no. 123	Revision 00