


Mr & Mrs Maskell

- 1. Do not scale from this drawing.
- 2. Check all dimensions and levels prior to commencement of works. 3. Report all discrepancies to the Drawing Originator immediately.
- 4. This drawing is to be read in conjunction with all relevant documents and drawings.
- 5. Work carried out prior to receiving all necessary approvals/consents is entirely at the clients own risk.

| Rev Date Description | Drn | Chł |
|----------------------|-----|-----|
| | | |
| | l l | |
| | | |
| | | |
This document is confidential. The copyright and any design right therein are the property of Skylark Architecture Ltd. The document and any information therein may not be used, coppied or disclosed to any third party without prior authorisation.

 

Drawing Originator

Skylark Architecture
23-25 Sherbrooke Road
London, SW6 7QJ

E: info@skylarkarchitecture.co.uk W: skylarkarchitecture.co.uk T: 07843 743 154 Drawing Status

Project Name

The Cottage, Windmill End, KT17 3AQ

Drawn by Drawn Date Checked by Checked Date
SA Oct 2021 SA Oct 2021 Scale 1:100 @ A1

Original drawing sheet is A1

PROPOSED PLANS

Discipline Project Subject Area Drawing Number Revision - 003

A - 2106 - PL
© Skylark Architecture Ltd. 2021



PROPOSED FRONT ELEVATION Scale 1:100




PROPOSED REAR ELEVATION Scale 1:100



PROPOSED SECTION A-A Scale 1:100



PROPOSED SIDE ELEVATION Scale 1:100

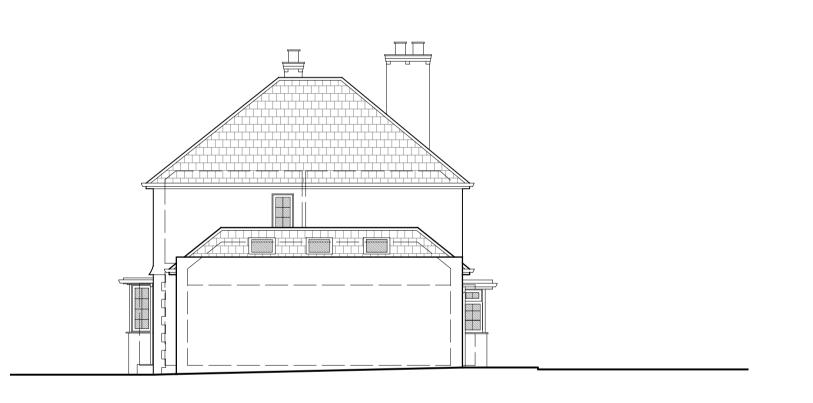

PROPOSED SIDE ELEVATION Scale 1:100



This document is confidential. The copyright and any design right therein are the property of Skylark Architecture Ltd. The document and any information therein may not be used, coppied or disclosed to any third party without prior authorisation.

Mr & Mrs Maskell

2. Check all dimensions and levels prior to commencement of works. 3. Report all discrepancies to the Drawing Originator immediately.

4. This drawing is to be read in conjunction with all relevant documents and drawings. 5. Work carried out prior to receiving all necessary approvals/consents is entirely at

Description

Drn Chk'd

1. Do not scale from this drawing.

the clients own risk.

Rev Date

Drawing Originator

Skylark Architecture
23-25 Sherbrooke Road
London, SW6 7QJ

E: info@skylarkarchitecture.co.uk W: skylarkarchitecture.co.uk T: 07843 743 154

Drawing Status

Planning

The Cottage, Windmill End, KT17 3AQ

Drawn by Drawn Date Checked by Checked Date SA Oct 2021 SA Oct 2021 Scale 1:100 @ A1

Original drawing sheet is A1

PROPOSED ELEVATIONS & SECTION

Discipline Project Subject Area Drawing Number Revision

A - 2106 - PL
© Skylark Architecture Ltd. 2021 - 004