
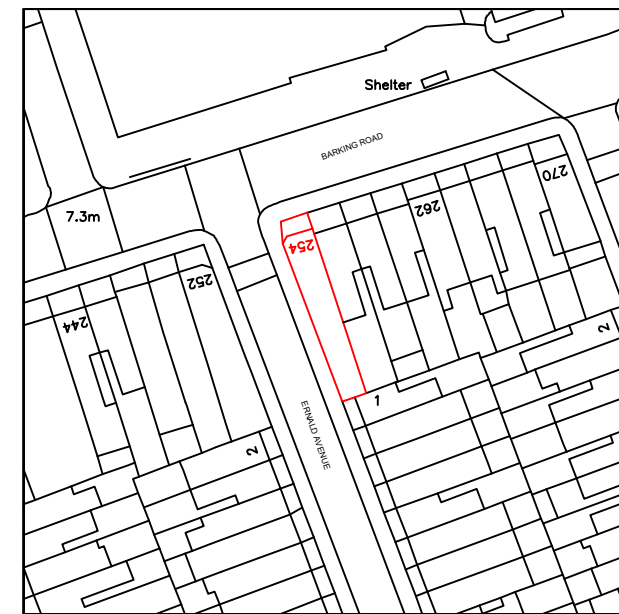


SITE AND LOCATION PLAN (SCALE 1:500)

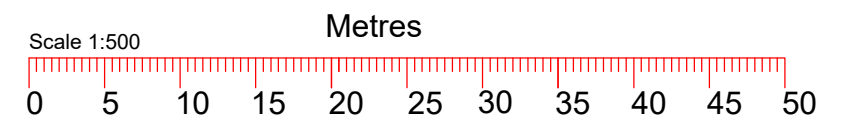

PLOT PLAN (SCALE 1:1250)

TITLE: 254 BARKING ROAD PLOT / SITE PLAN

NAME : MR. ANANTHAN
 ADDRESS : 254 BARKING ROAD
 EASTHAM, E63BA

Drg No : EXE 003

Drwn By: T.P.G

Scale : 1:500/1:1250

Date : 18.07.2021

Page : 03/03