




This copy has been made by or with the authority of Midlothian Council pursuant to Section 47 of the Designs and Patents Act 1988. Unless that Act provides a relevant exception to copyright, the copy must not be copied without the prior permission of the copyright owner.

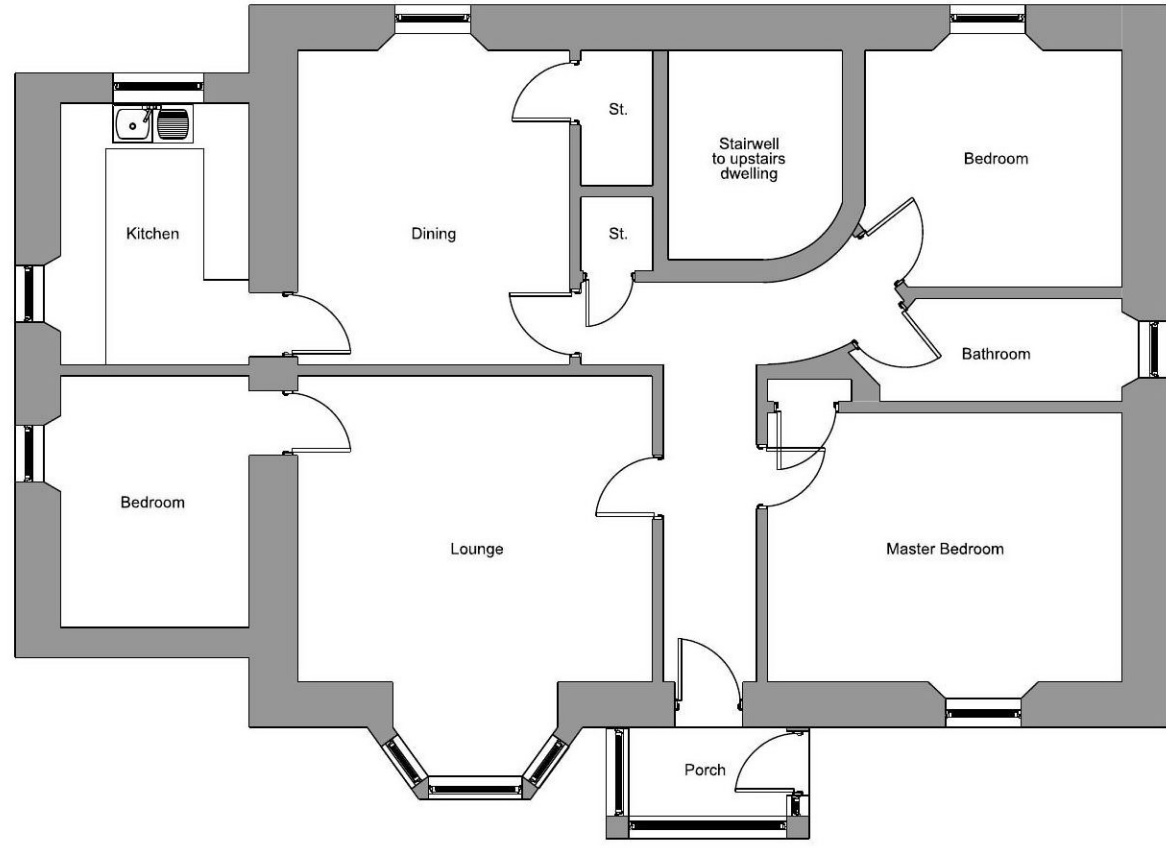

Existing Floor Plan
Scale - 1:100

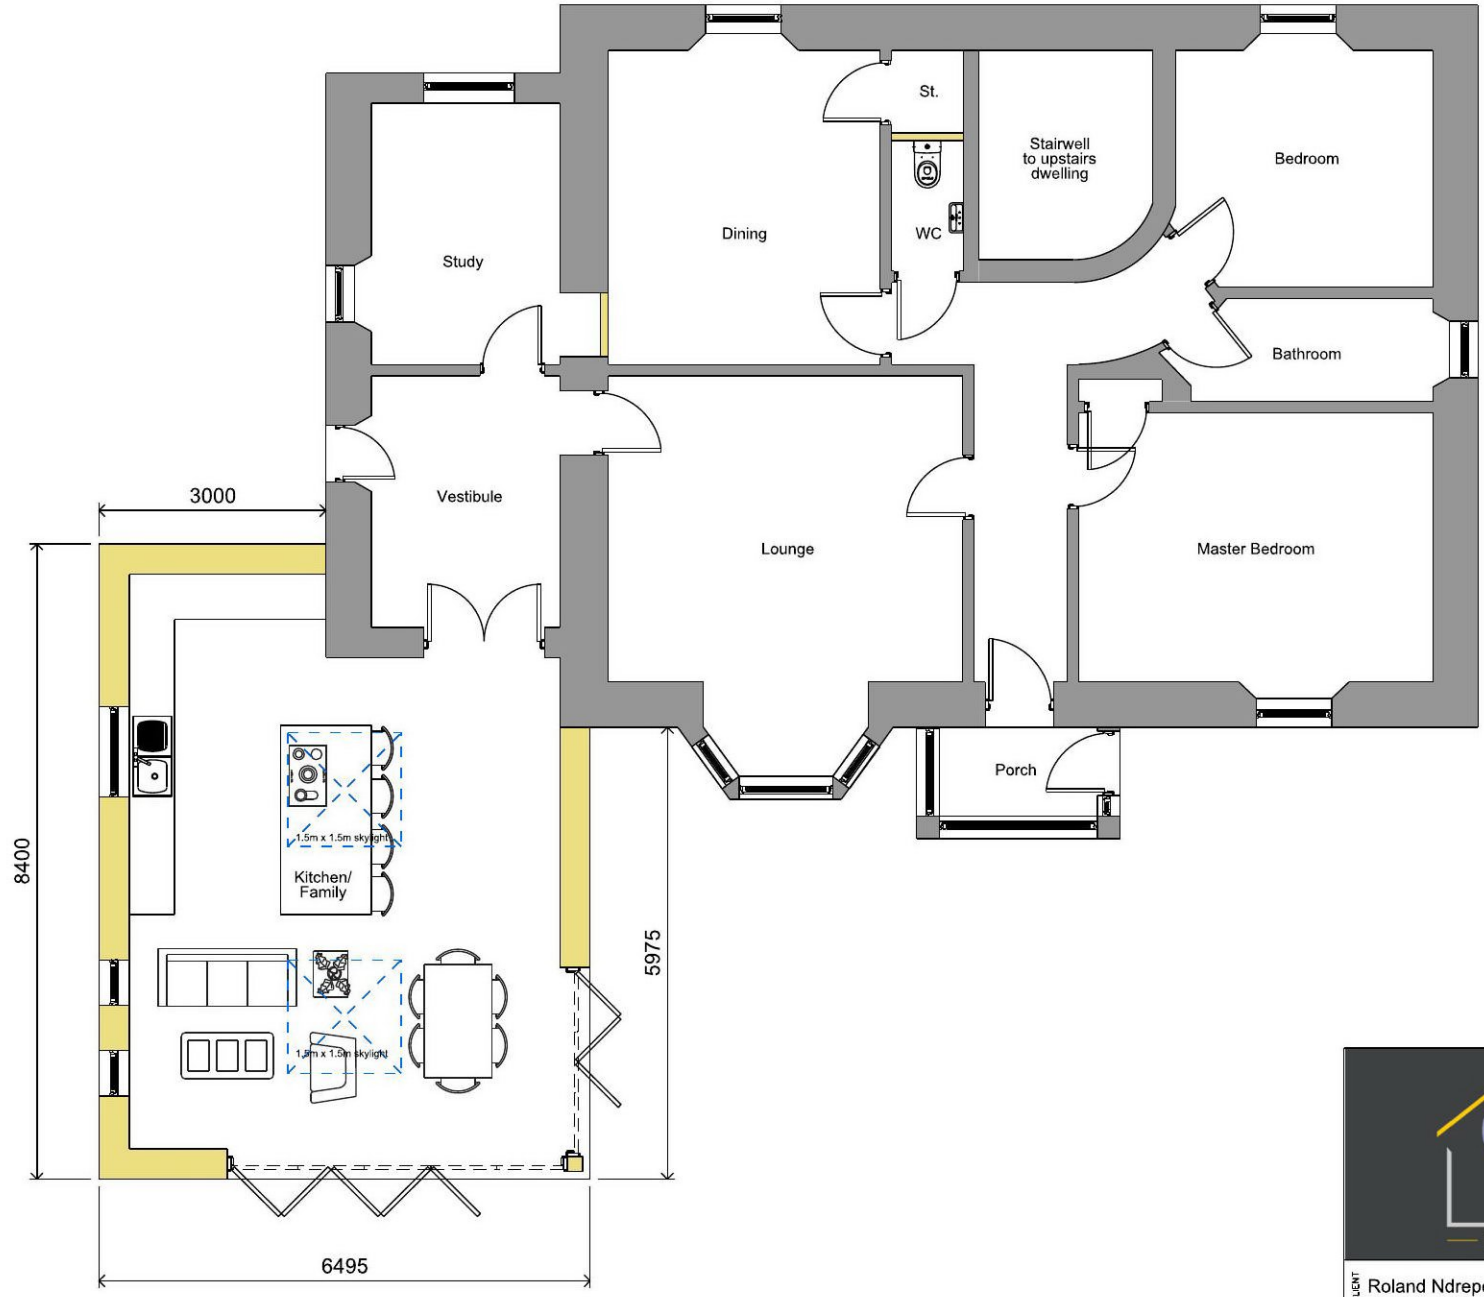

Proposed Floor Plan
Scale - 1:100

 

CLIENT: Roland Ndrepeaj
 LOCATION: 22 Broomieknowe, Lasswade, EH18 1LN
 CONTACT:

Project Title: Proposed Extension and Alterations
 Date Drawn: Sept' 21

ISSUE	AMENDMENT	DATE

Scale - 1:100 @ A3
 Drawn By: G.Allan
 CHECKED: VERIFIED:

Drawing No. 01

CONTRACT NO. - 68_21