
 
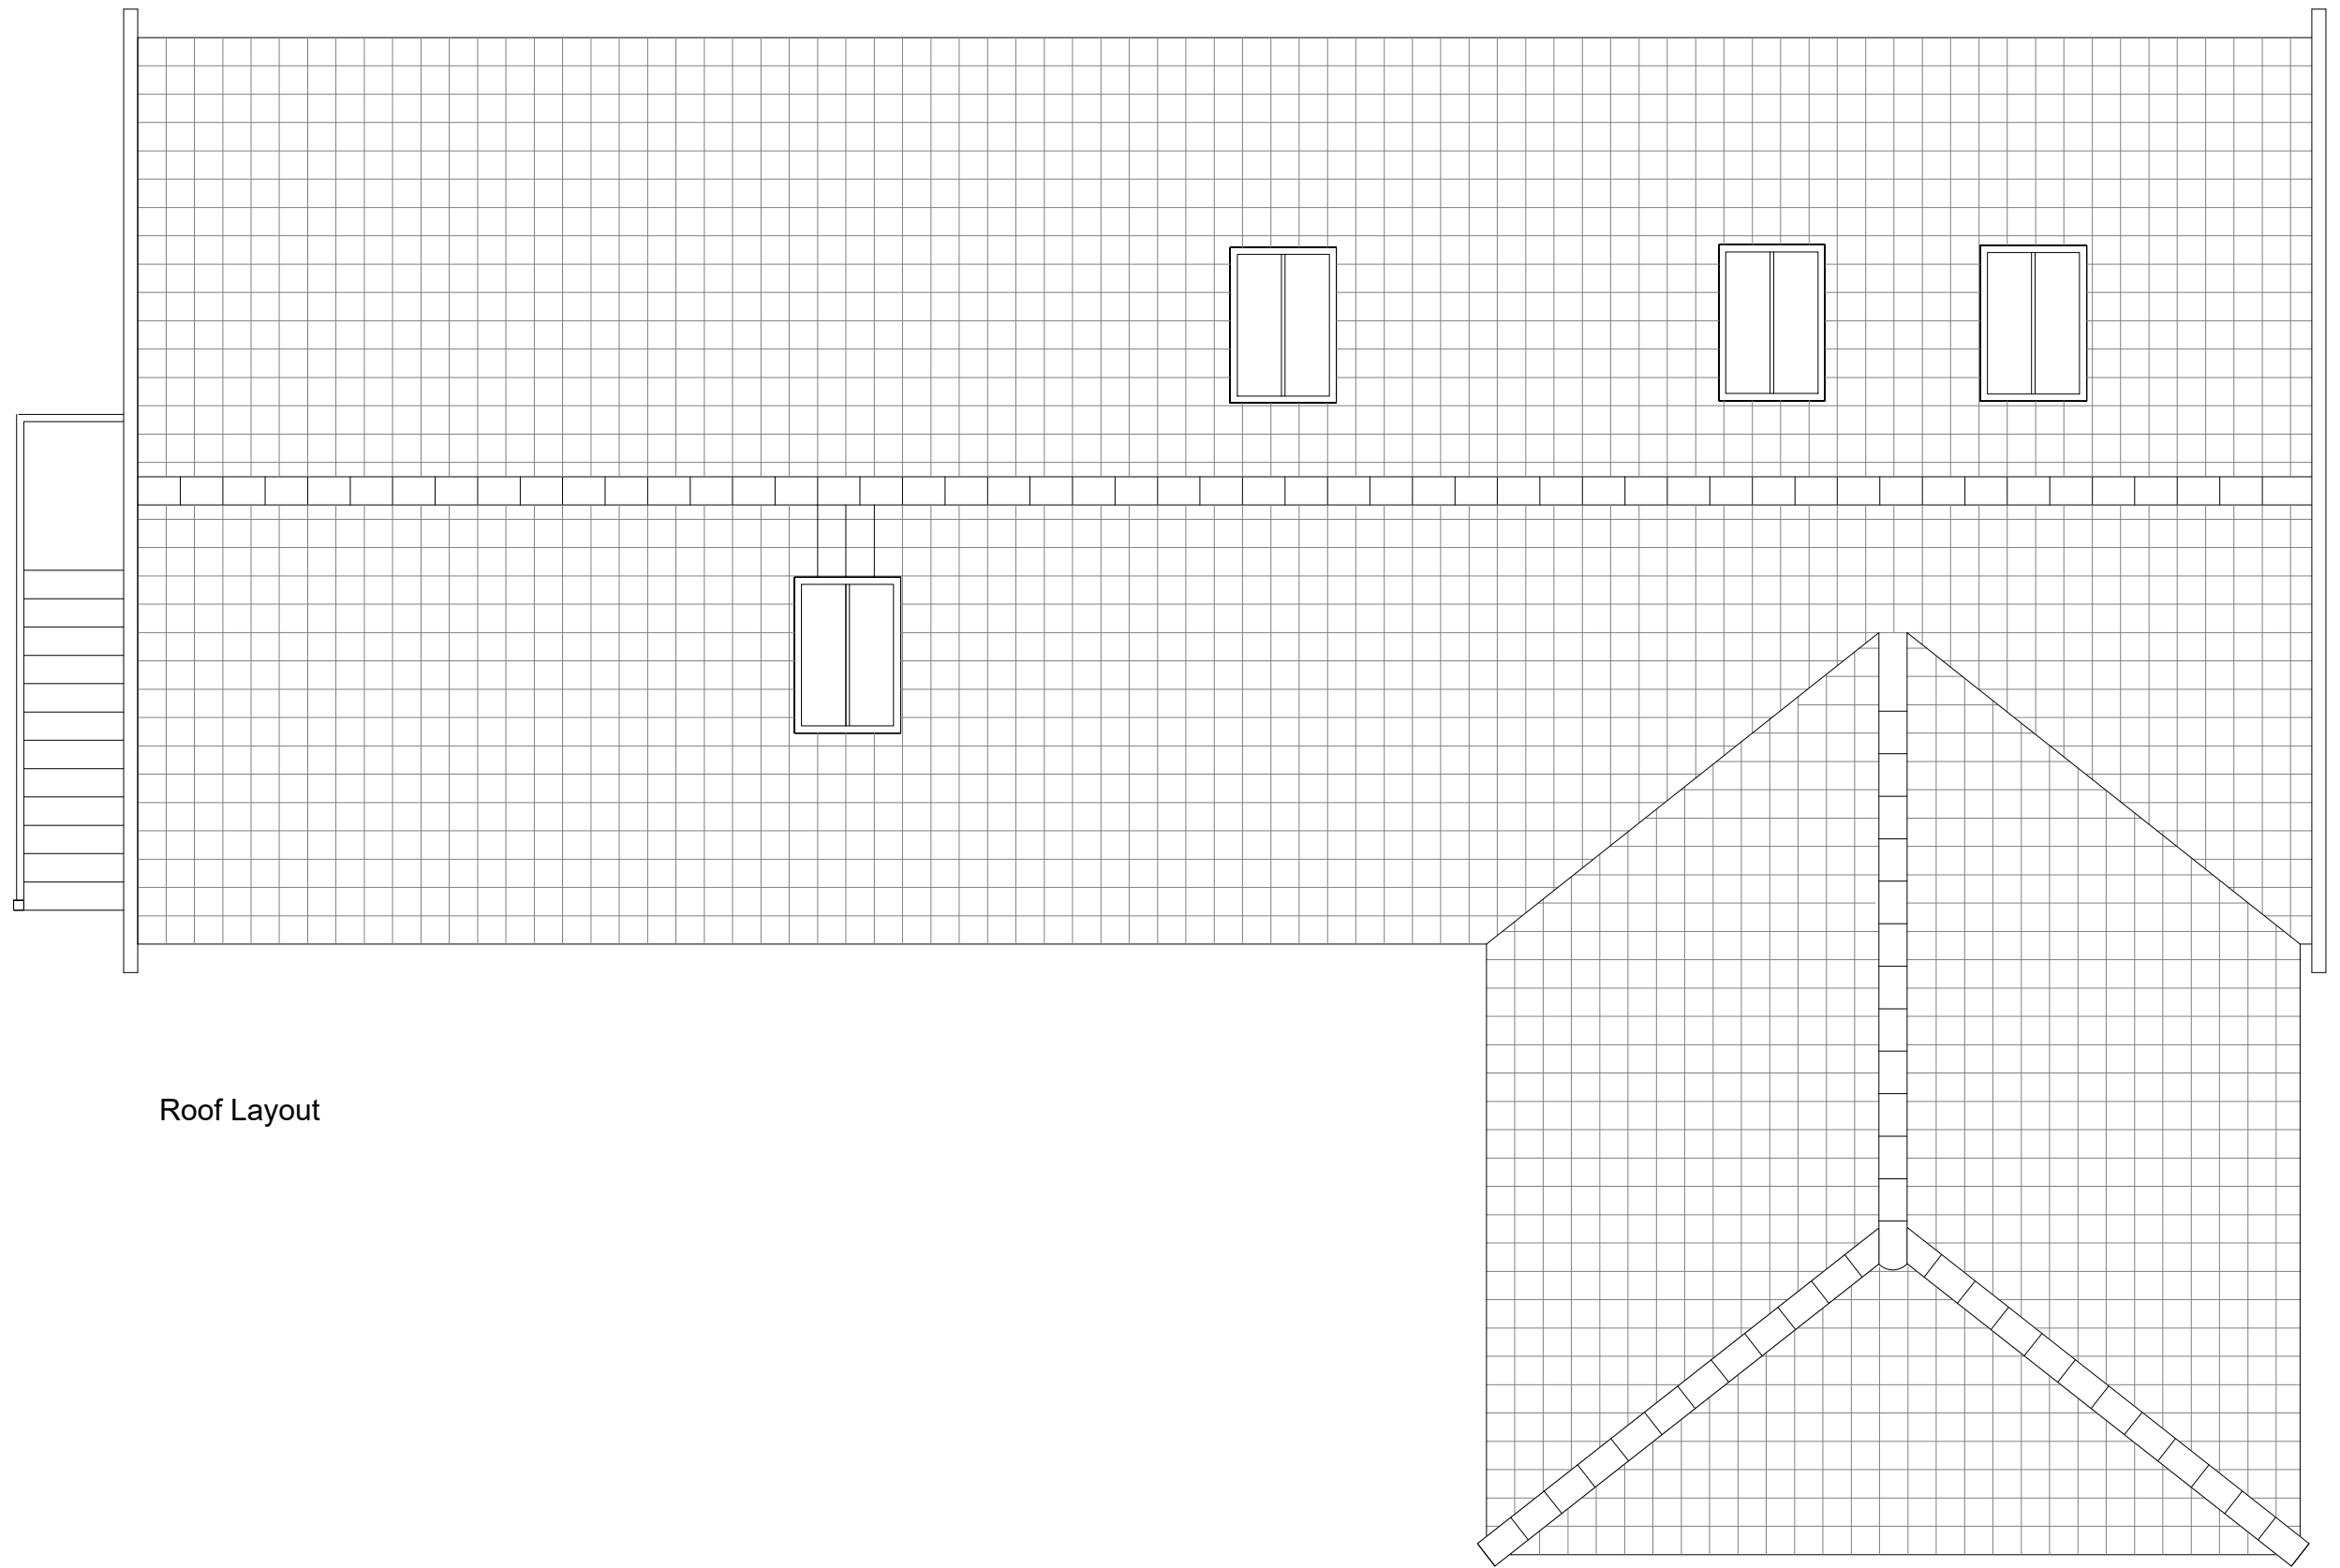
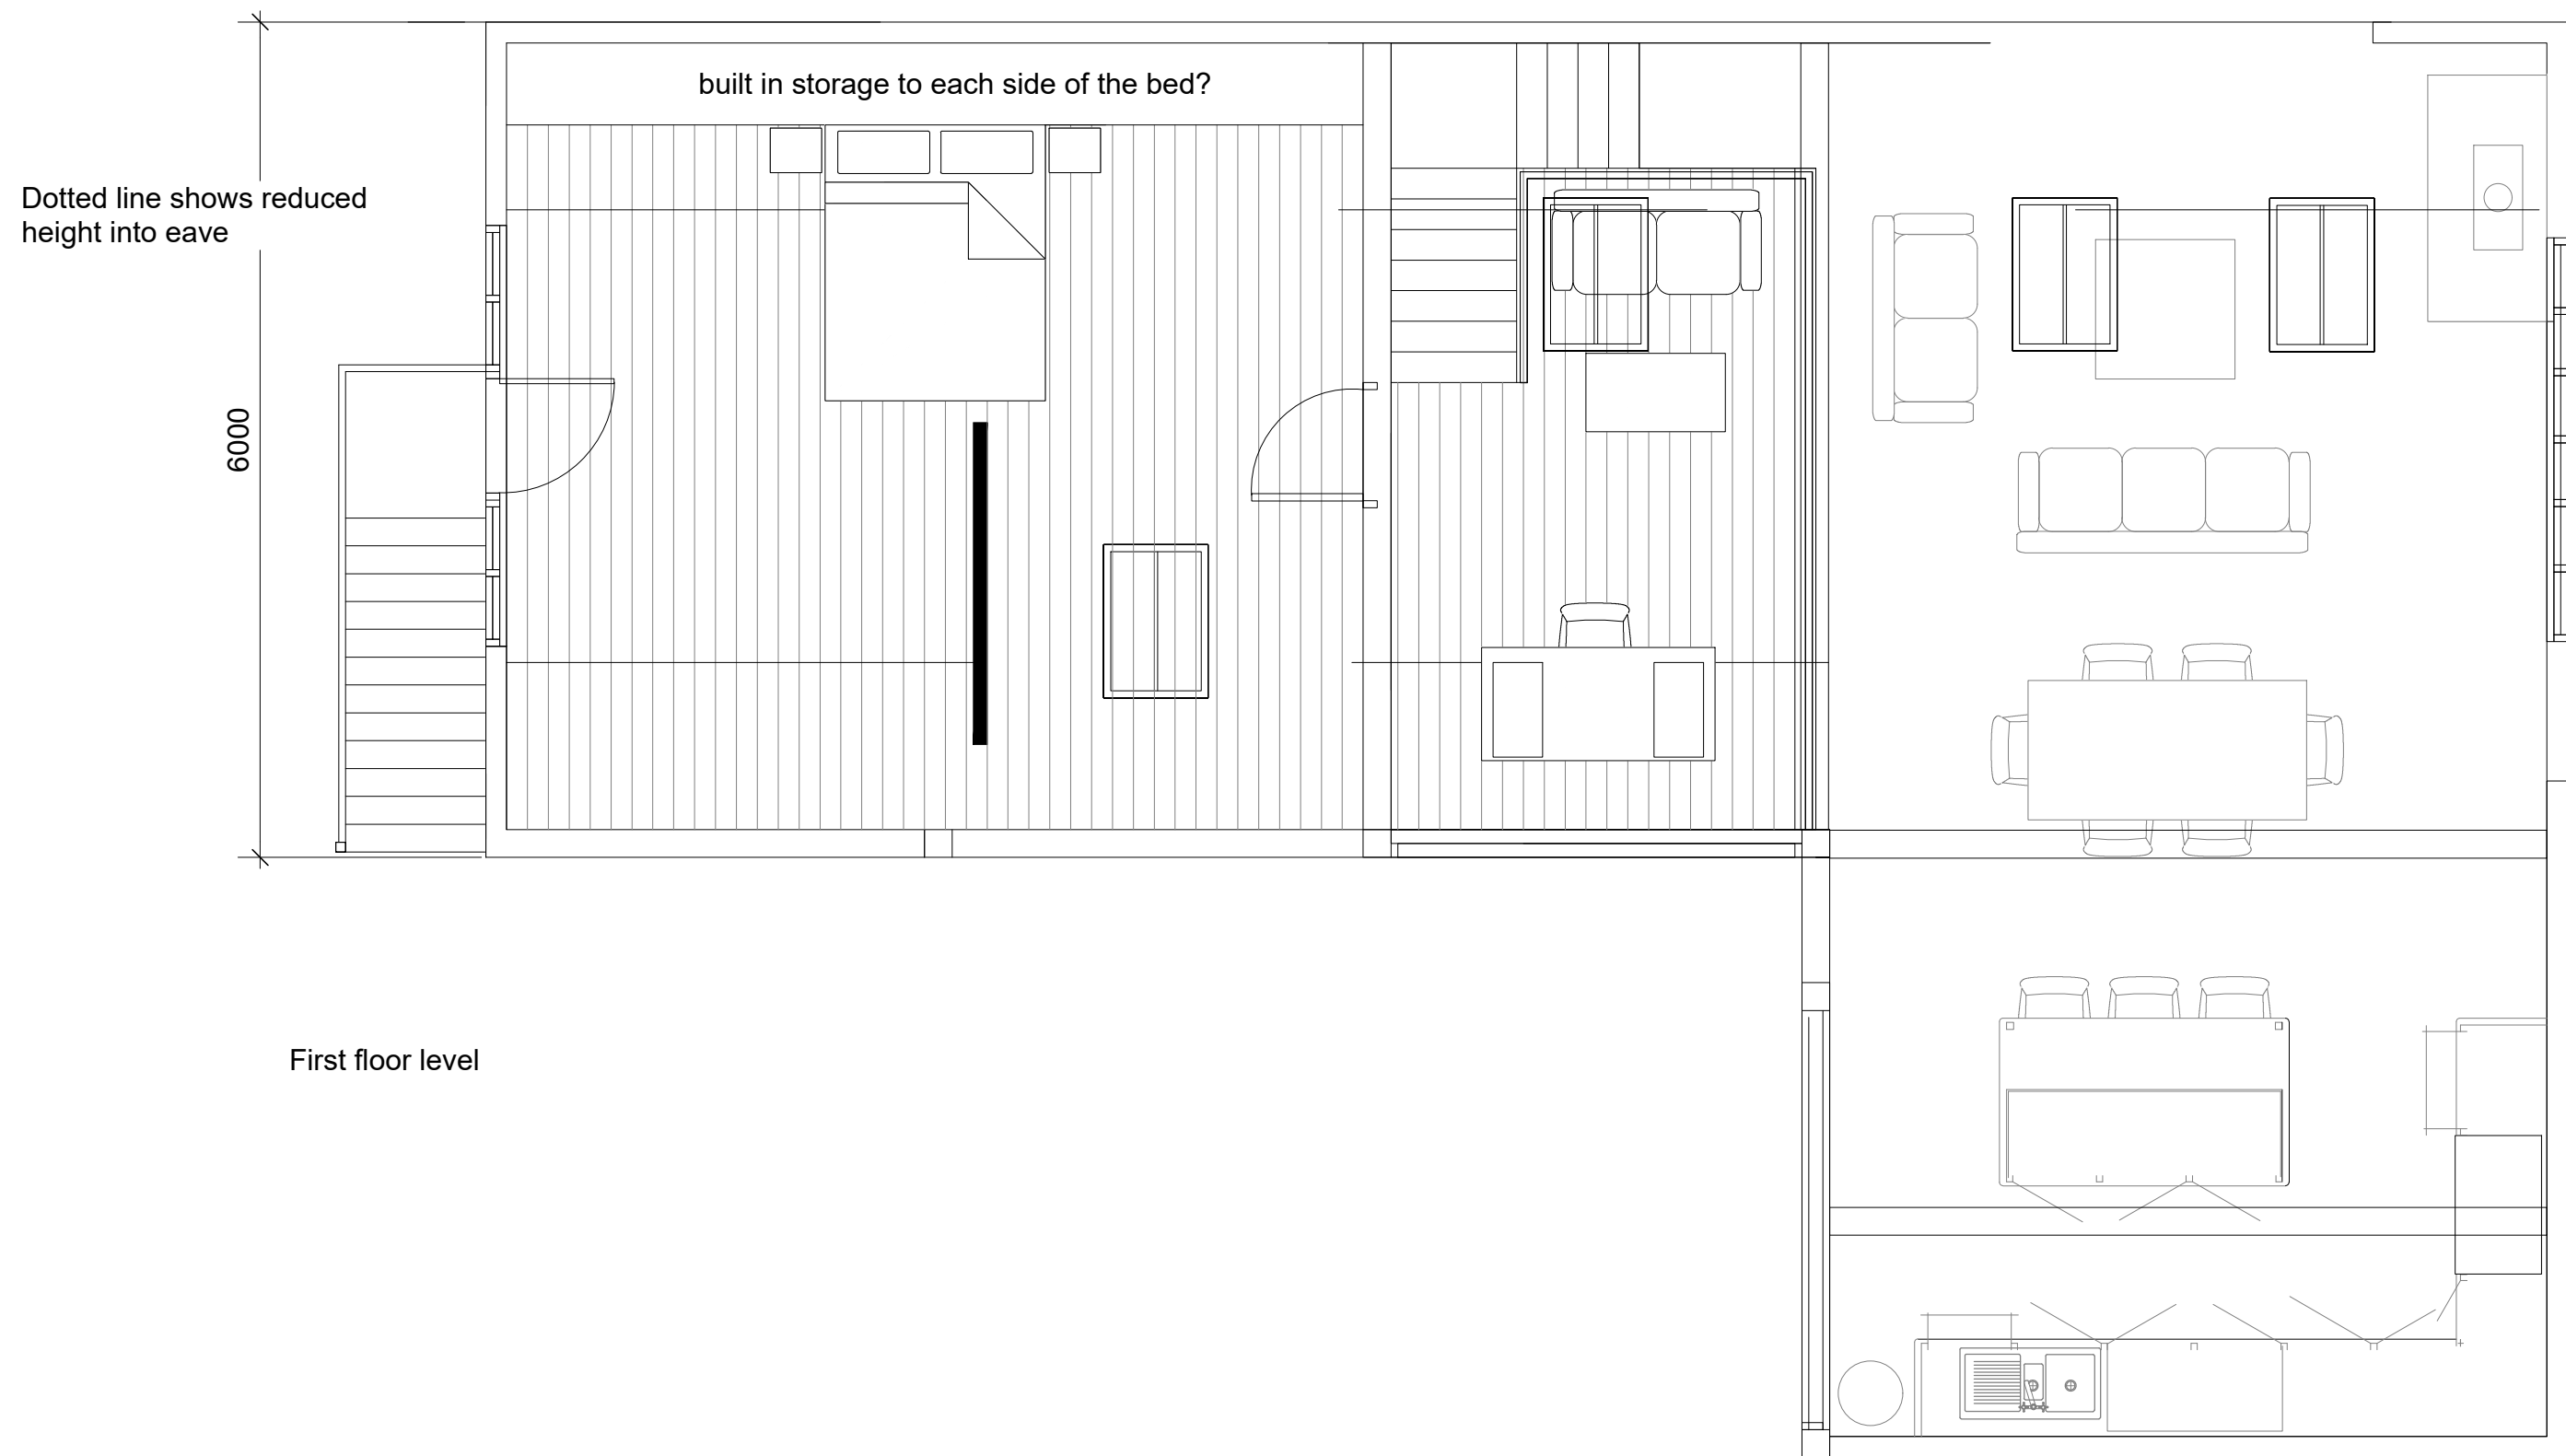


NOTES:
1. WORK TO FIGURED DIMENSIONS ONLY.

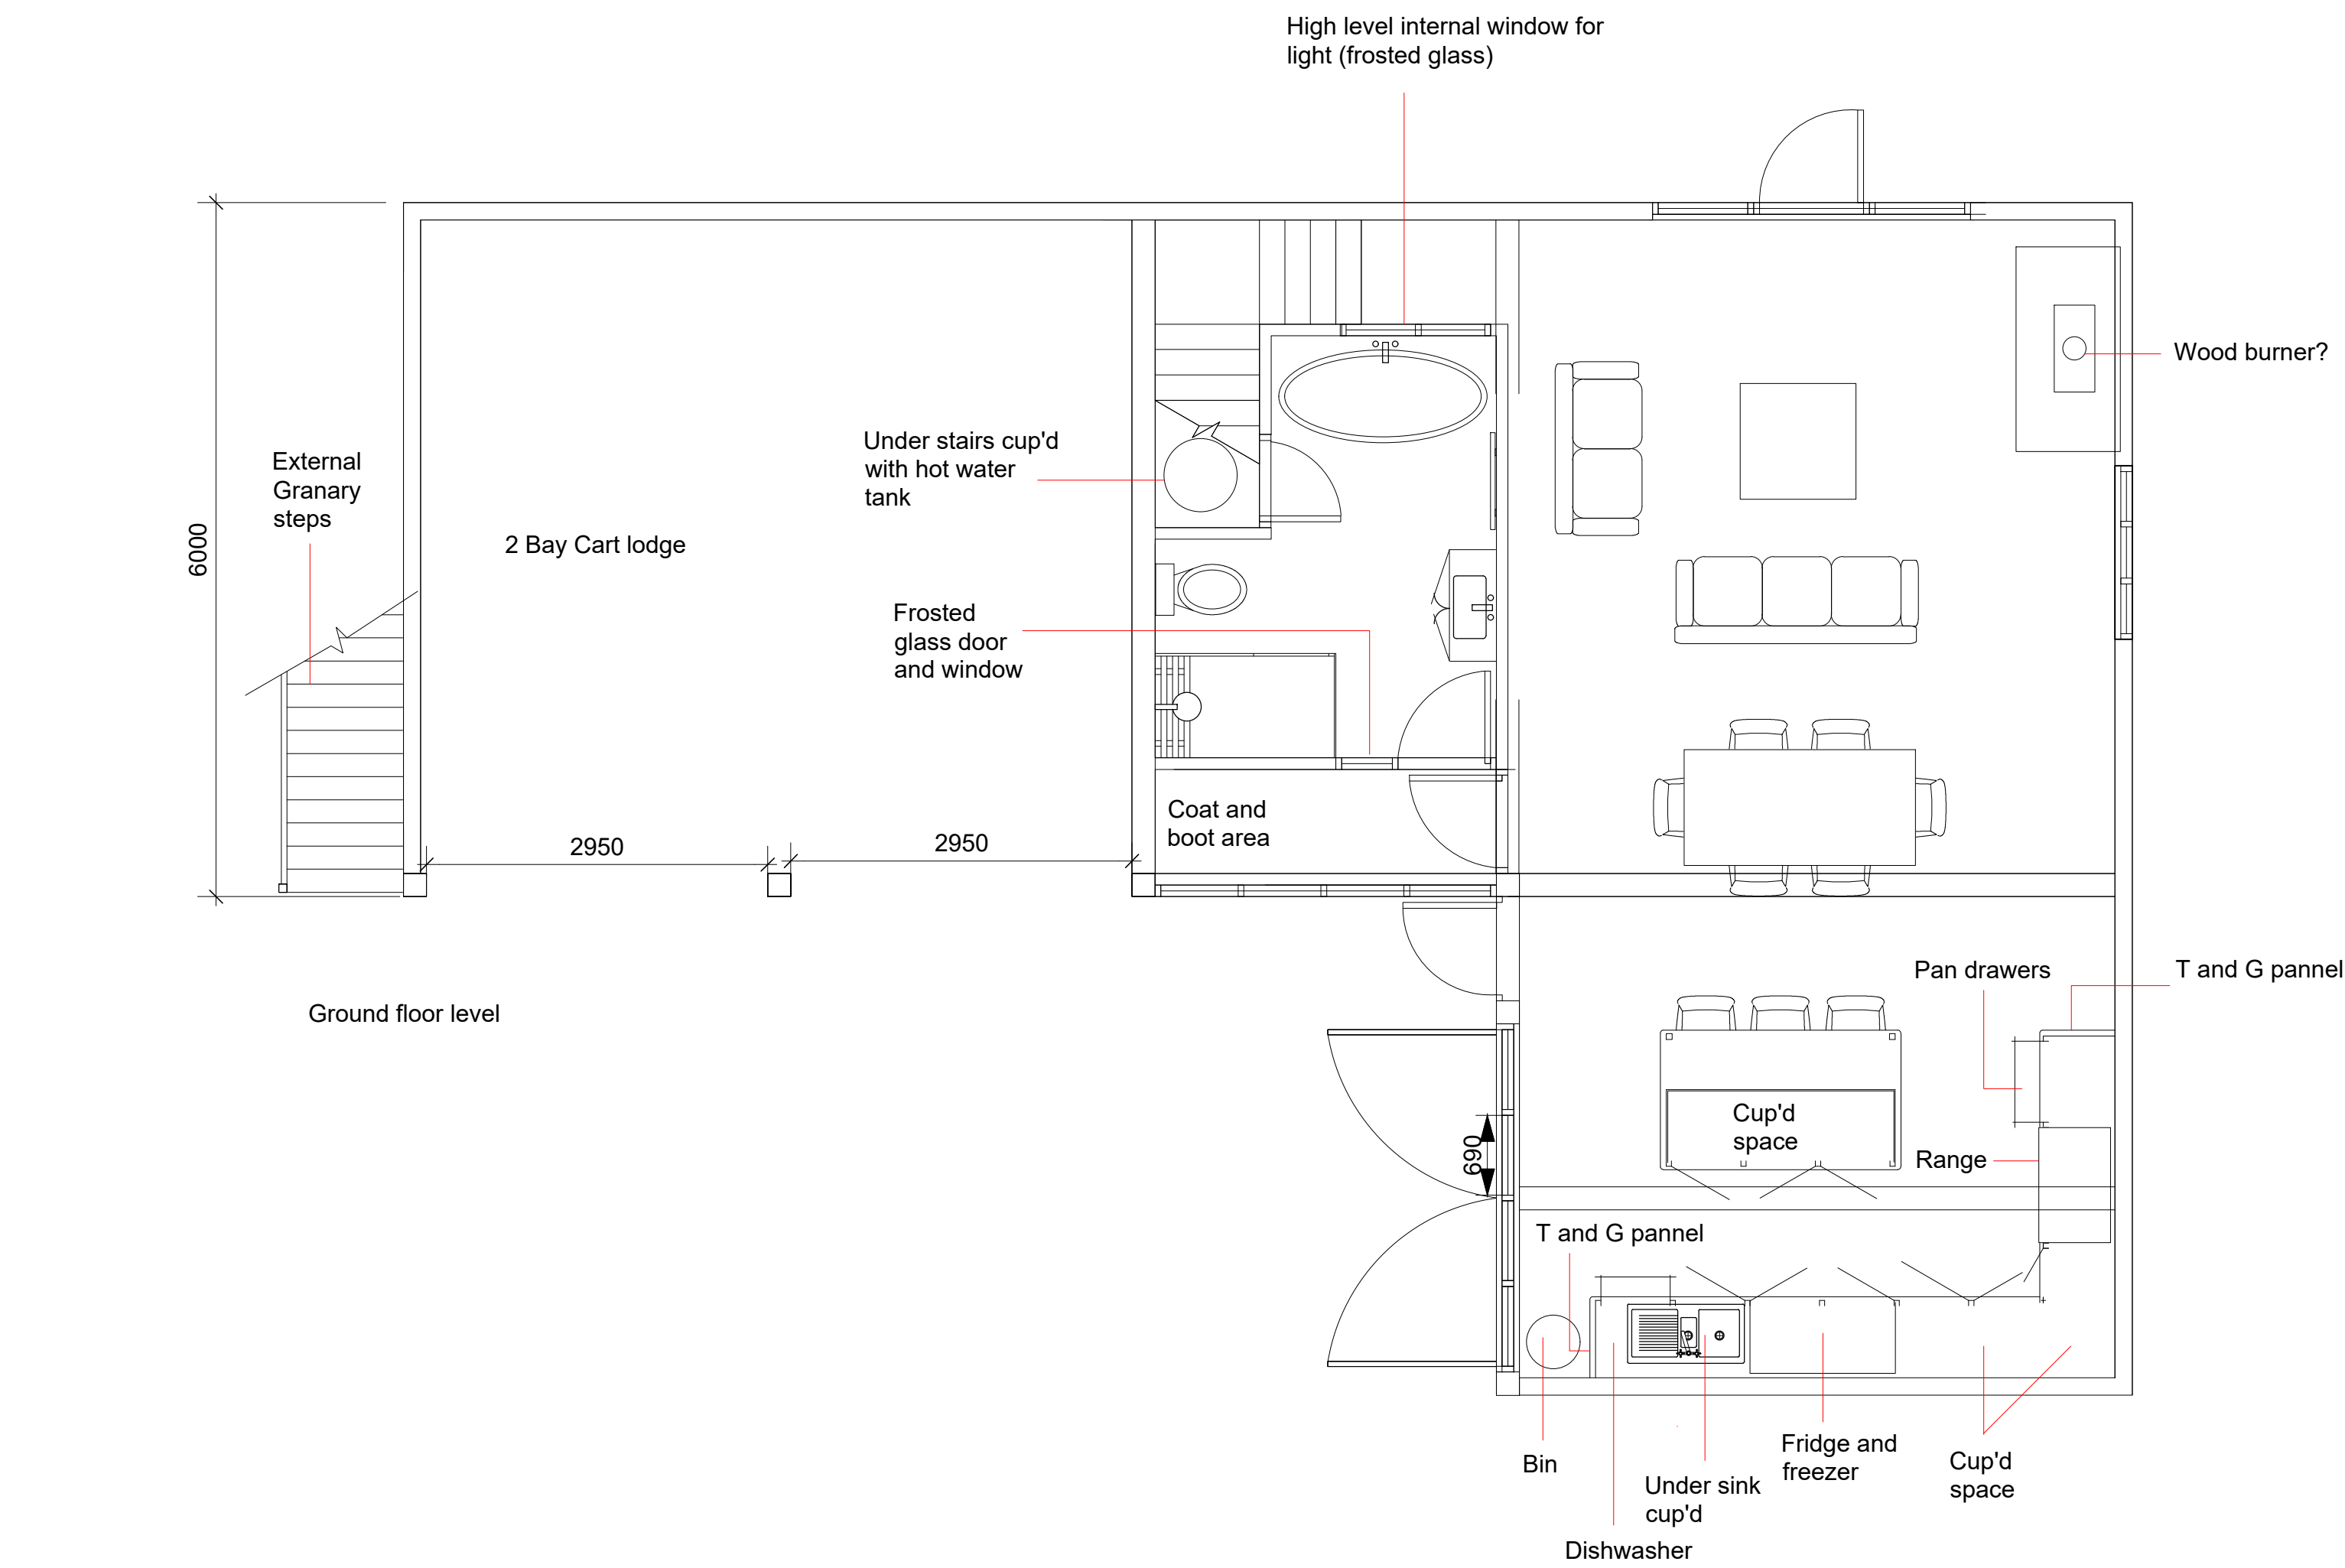

Rev	Revision	Ckd	Date
<div><div><div><div><div></div><div>RG</div></div><div><div>ROGER GLADWELL</div><div>BESPOKE TIMBER CONSTRUCTION</div></div></div><div><div><div>Carpentry / Joinery, Building & Landscape Contractors</div><div>Maypole Green, Dennington, Woodbridge, Suffolk IP13 8AH</div><div>Tel: 01728 638372 Mobile: 07785 966221</div><div>Email: sales@rogergladwell.co.uk</div></div></div></div></div>			
Client Mr & Mrs Tourmay-Godfrey			
Project Halcyon House Church Street Worlingworth IP13 7NT			
Title Cartlodge Floor and Roof Plans			
Drawn by	ECJB	Date	01.10.2021
Checked by	TG	Date	01.10.2021
Scale	1:50	Job No.	RG.012
Drawing No. RG.012.P1			Rev. -