




PROPOSED GROUND FLOOR PLAN

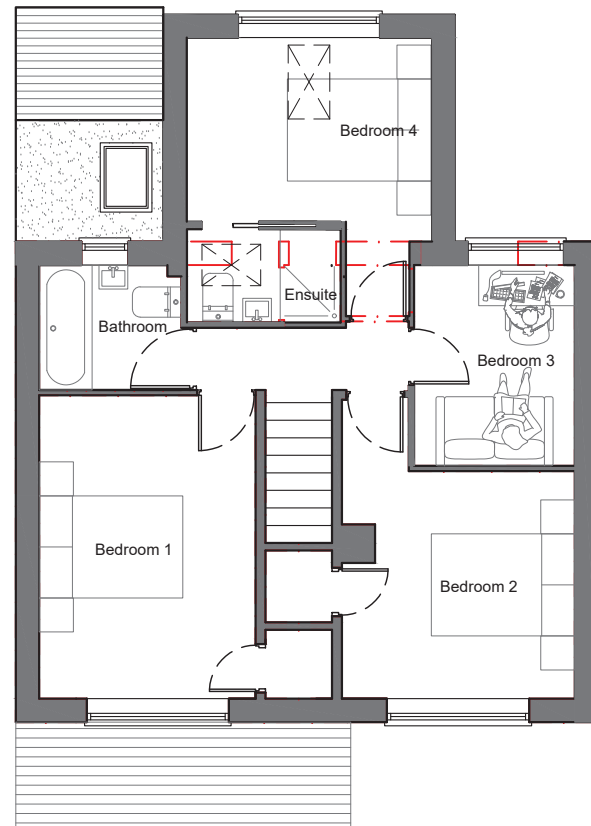

PROPOSED FIRST FLOOR PLAN

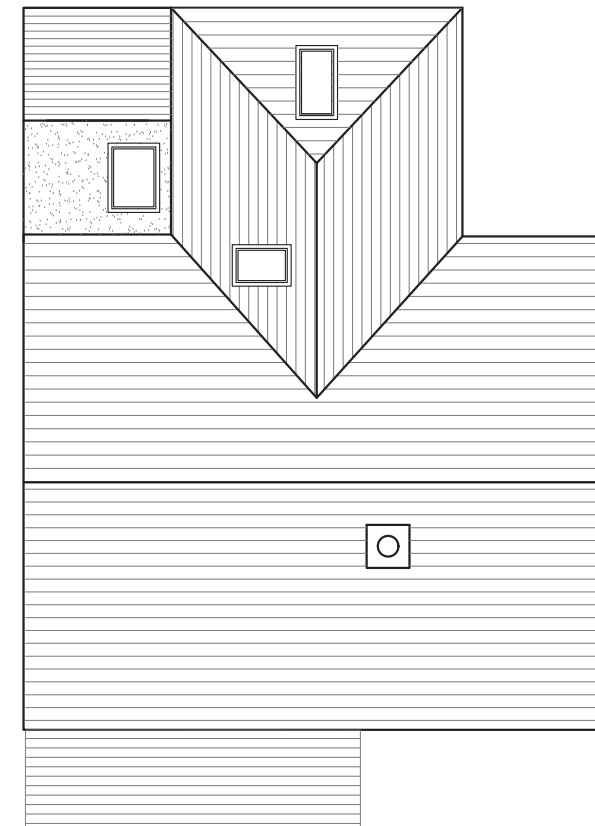

PROPOSED ROOF PLAN

 

DRAYCOTT CHARTERED SURVEYORS	
82 High Street Lymington Hampshire SO41 9AN Tel: 01590 673282 Email: surveyors@draycotts.co.uk	
Project: 17 Warton Close East Boldre Brockenhurst Hampshire SO42 7WW	
Client: Mrs K Holden	
Scale: 1:100	Date: 20/10/21
Paper Size: A3	Drawn By: SH
Drawing Status:	Design Drawing
Drawing Detail:	Proposed Floor Plans
Drawing No: 104	
Revision:	-