




EXISTING GROUND FLOOR PLAN

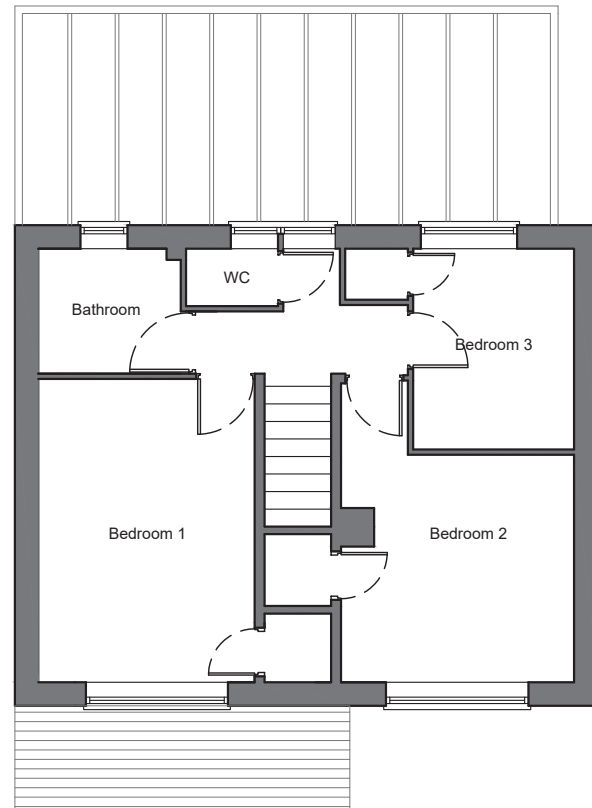

EXISTING FIRST FLOOR PLAN

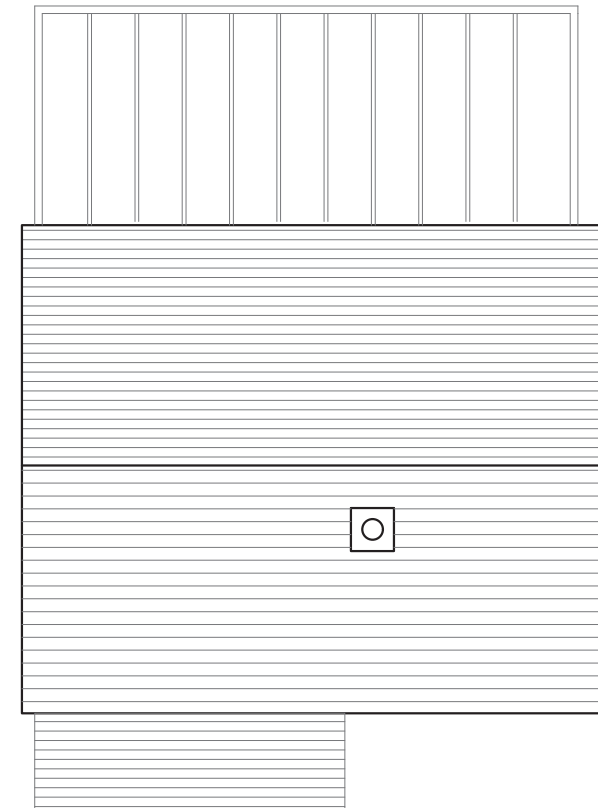

EXISTING ROOF PLAN

 

DRAYCOTT CHARTERED SURVEYORS	
82 High Street Lymington Hampshire SO41 9AN Tel: 01590 673282 Email: surveyors@draycotts.co.uk	
Project: 17 Warton Close East Boldre Brockenhurst Hampshire SO42 7WW	
Client: Mrs K Holden	
Scale: 1:100	Date: 27/10/21
Paper Size: A3	Drawn By: SH
Drawing Status:	Survey Drawing
Drawing Detail:	Existing Floor Plan
Drawing No: 102	
Revision: A	