


This drawing is protected under copyright



Front Elevation
1 : 50

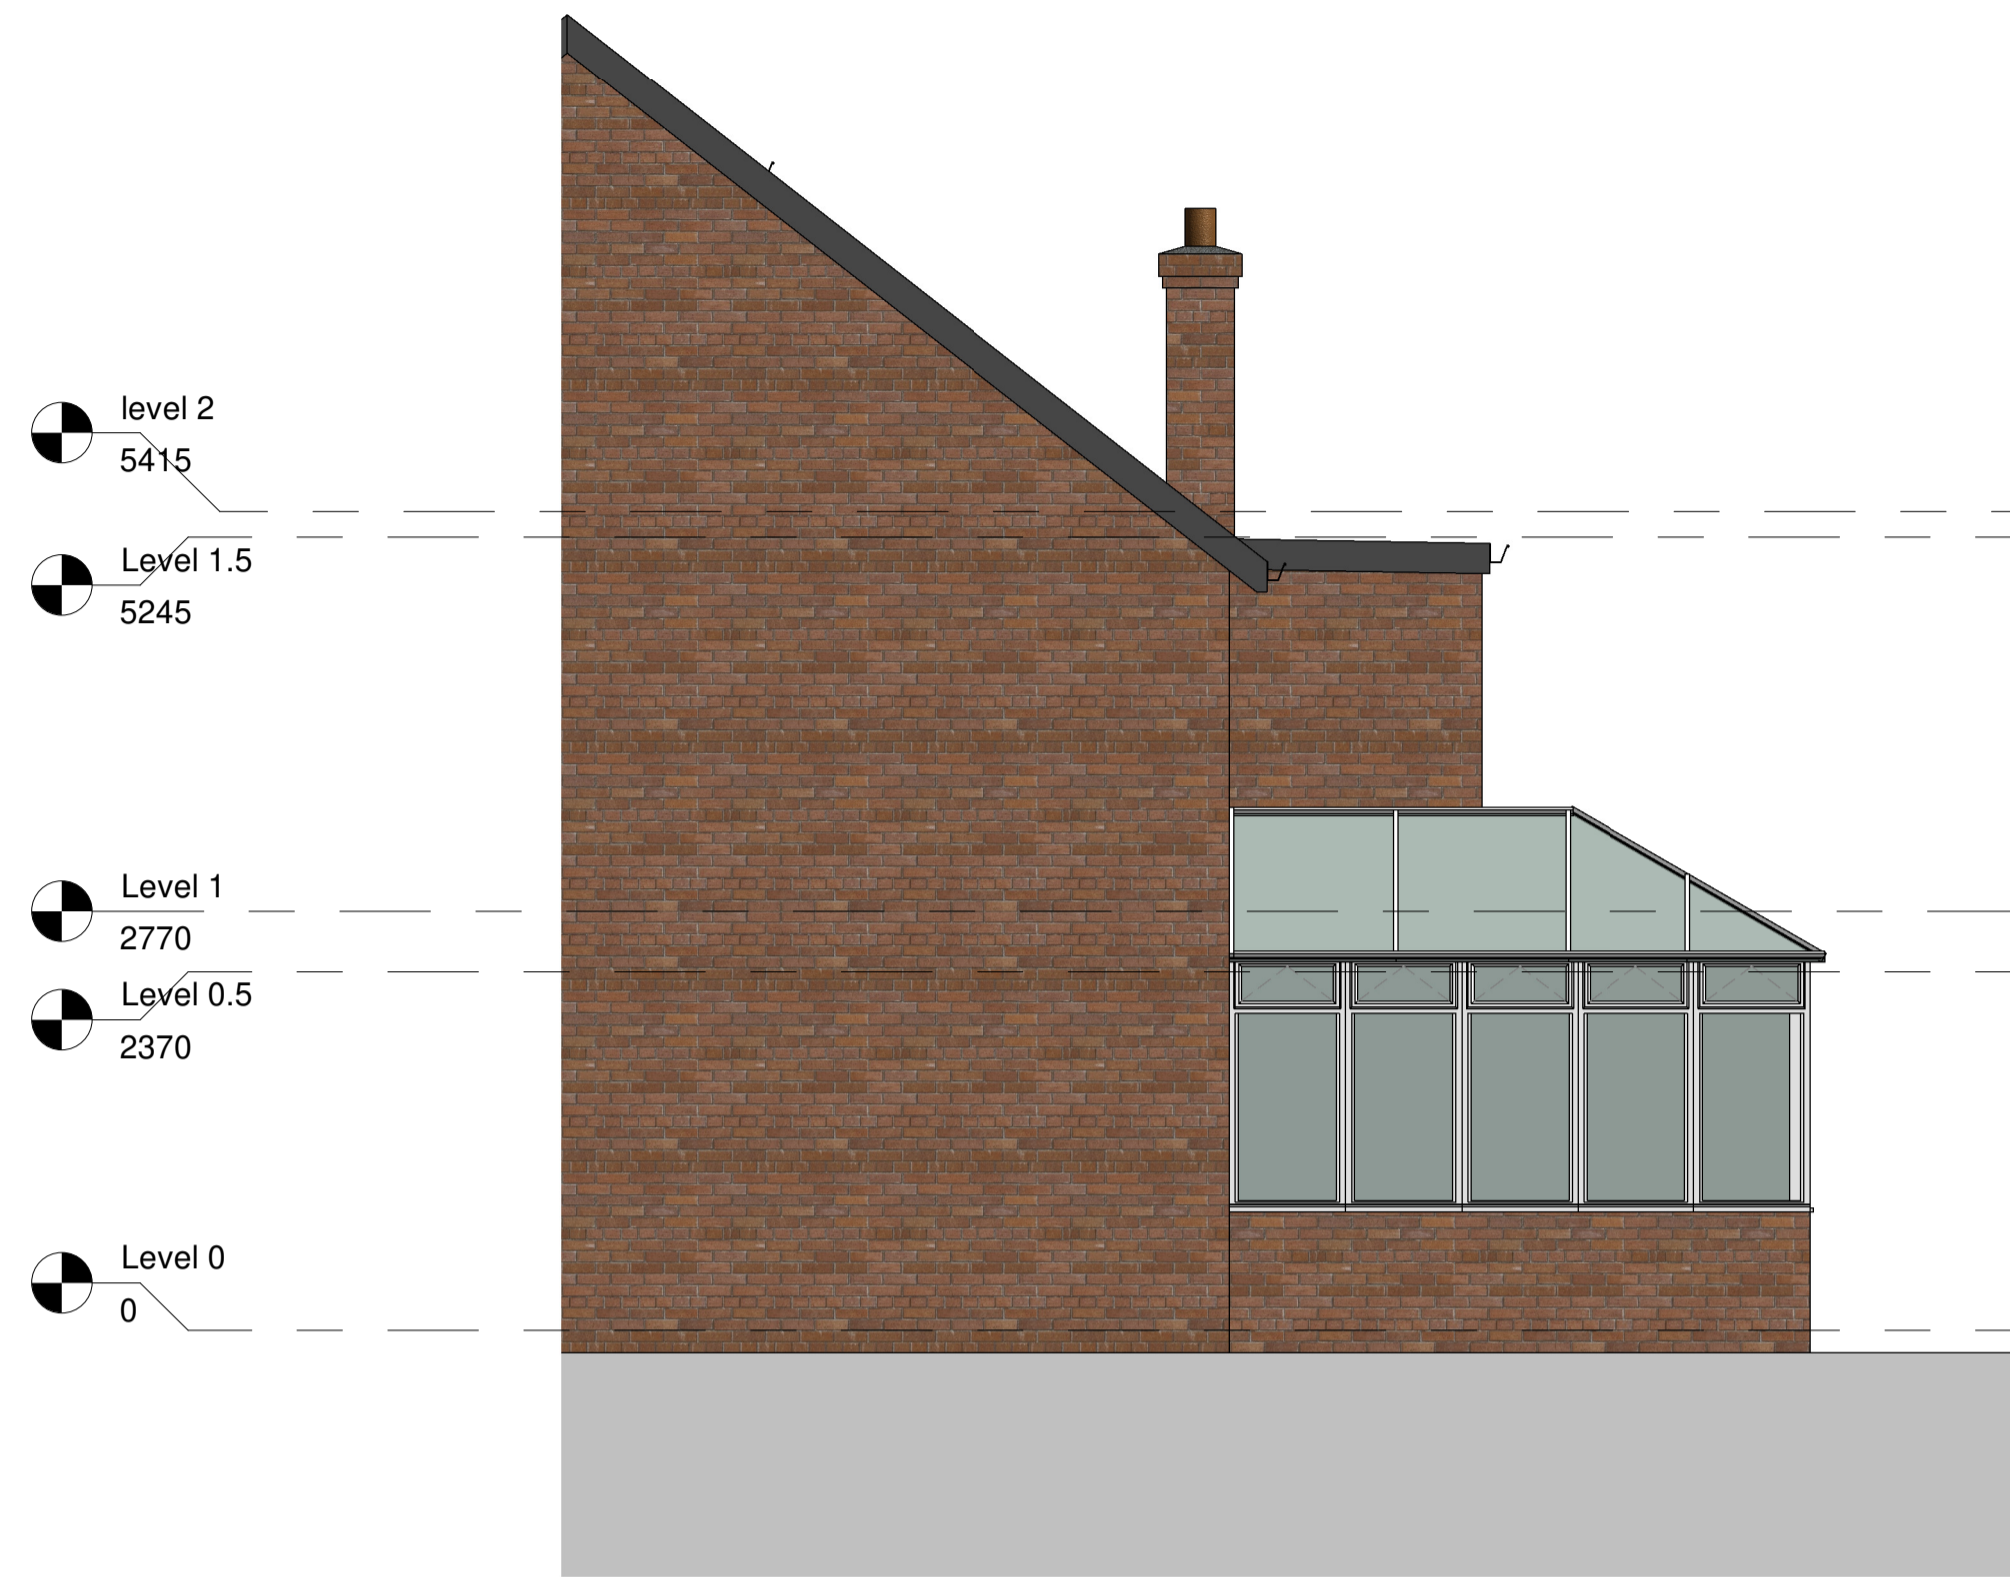


Right Elevation
1 : 50



Left Elevation
1 : 50



Rear Elevation
1 : 50

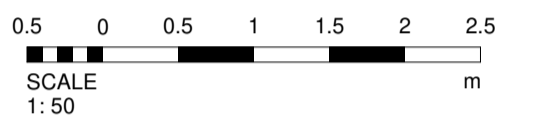

Rev	Description	Date

PROJECT

67 Fair Oak Drive
Eltham SE9 2QQ

TITLE

Existing Drawing

CLIENT

Alexia

DRAWN BY
AK

CHECKED BY
AK

DATE
07/17/20

SCALE (@ A1)
1 : 50

PROJECT NUMBER
132

DRAWING NUMBER
PL004

REV
B