


EXISTING SITE PLAN (1:50)

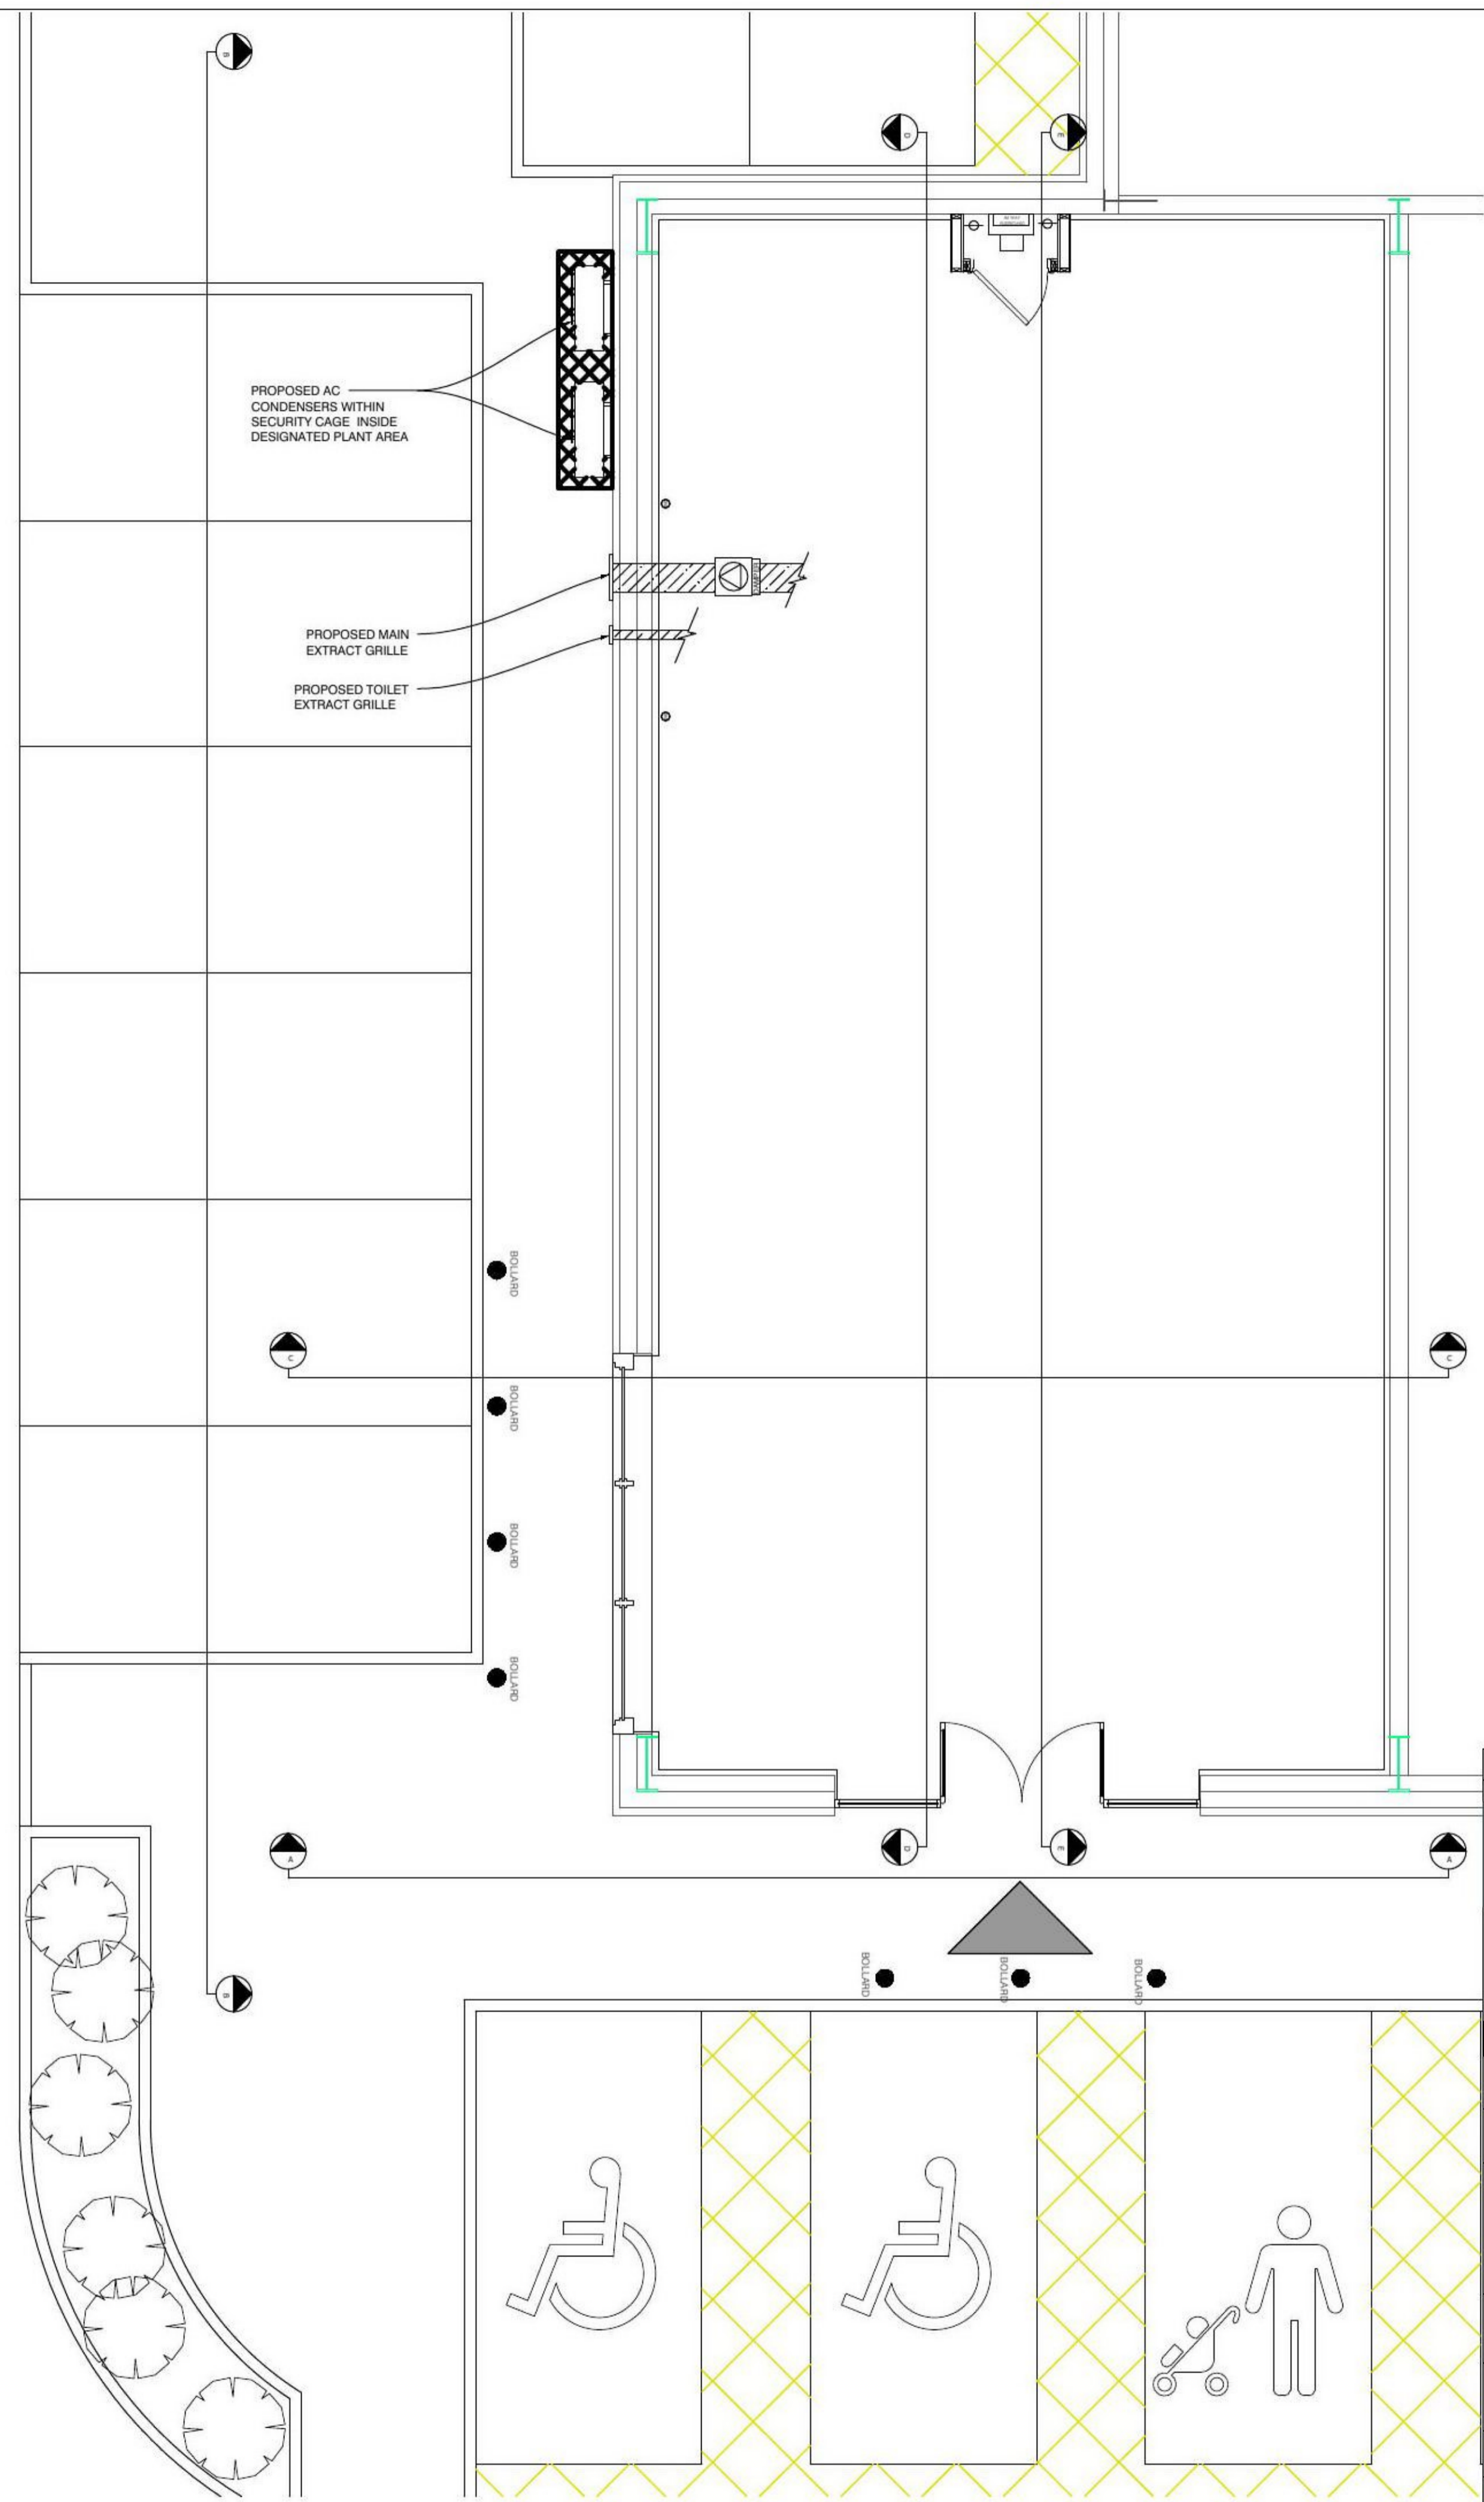

PROPOSED SITE PLAN (1:50)

DO NOT RESCALE THIS DRAWING

REV	DESCRIPTION	DATE	NAME
GREGGS			
GREGGS Plc (SOUTH EAST) 87 MILLMARSH LANE ENFIELD MIDDLESEX EN3 7XJ			
Shop S Number & Name S5794 Clacton-on-sea, UM Clacton TP, Old Rd			
Title 02 PLANNING			
Site Address Unit M, Proposed Retail and Trade development park, Old Gas Works Site, Old Road, Clacton-on-sea			
Gross Building Area 140 Sq m		Gross Sales Area 66 Sq m	
Drawing No. R50E/S5794/02			Rev.
Date 30/09/21		Scale 1:50	@ A1
Drawn by GP		Scale Bar	
Issued 30-Sep-21		0 500 1000 1500 2000 2500mm SCALE 1:50	