




REAR ELEVATION 1:100
EXISTING

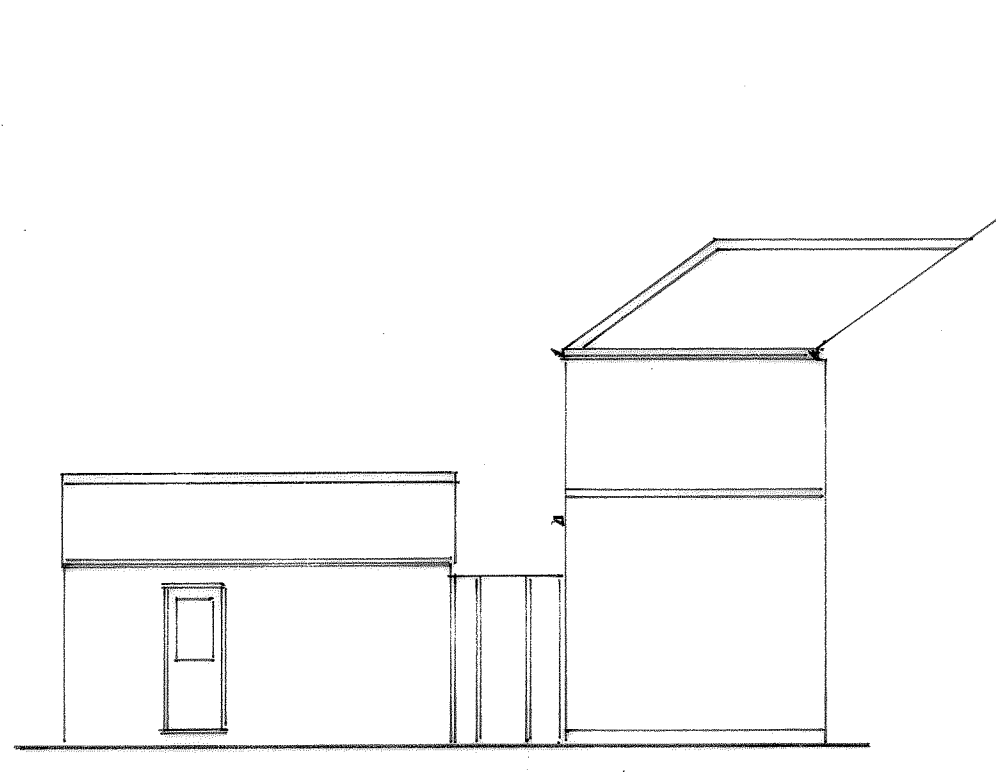

SIDE ELEVATION 1:100
EXISTING

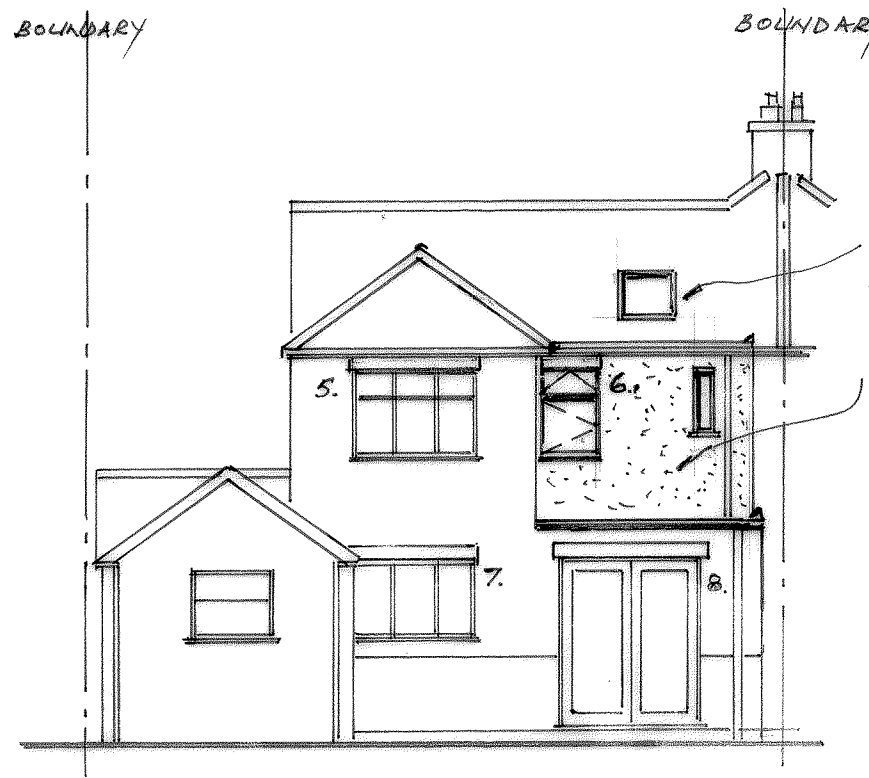

REAR ELEVATION 1:100
PROPOSED

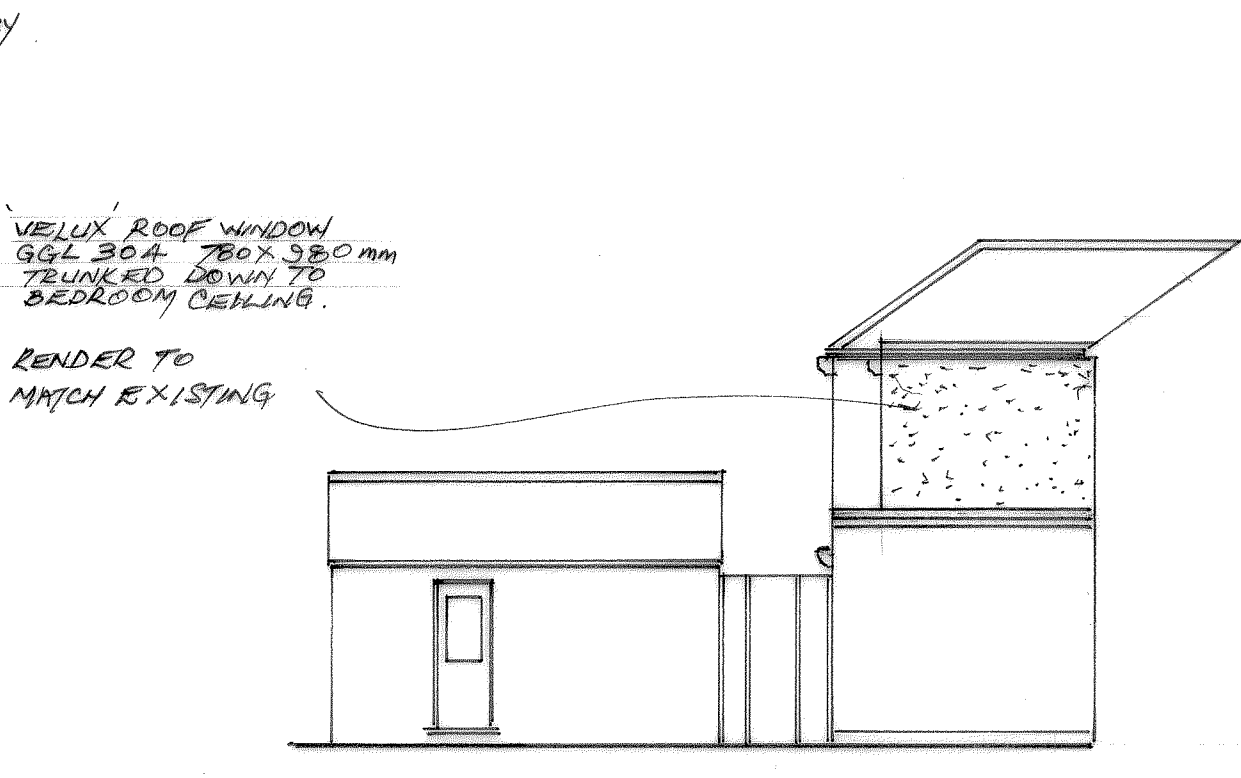


SIDE ELEVATION 1:100
PROPOSED




SIDE ELEVATION 1:100
PROPOSED




SIDE ELEVATION 1:100
EXISTING

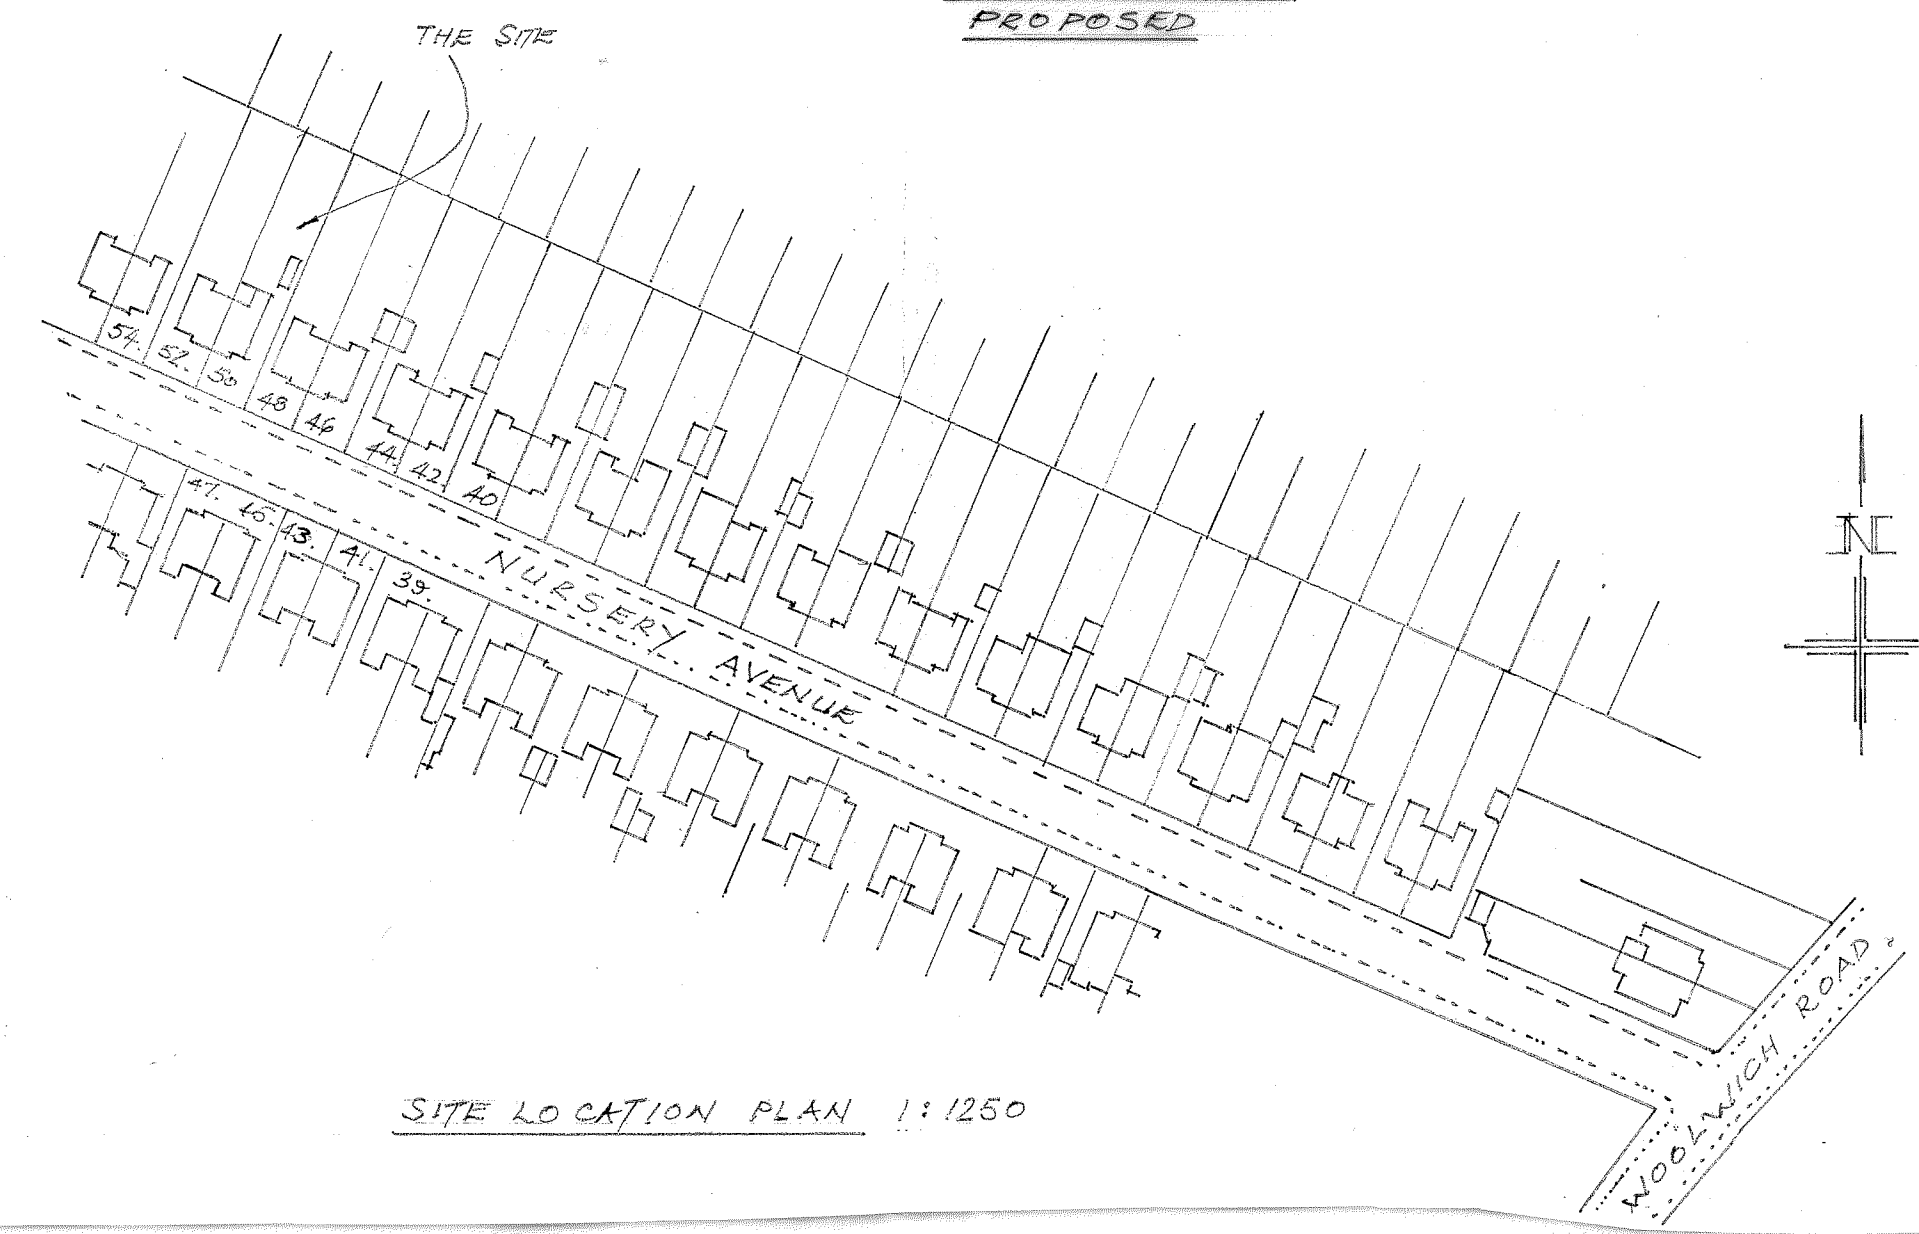


SITE LOCATION PLAN 1:1250

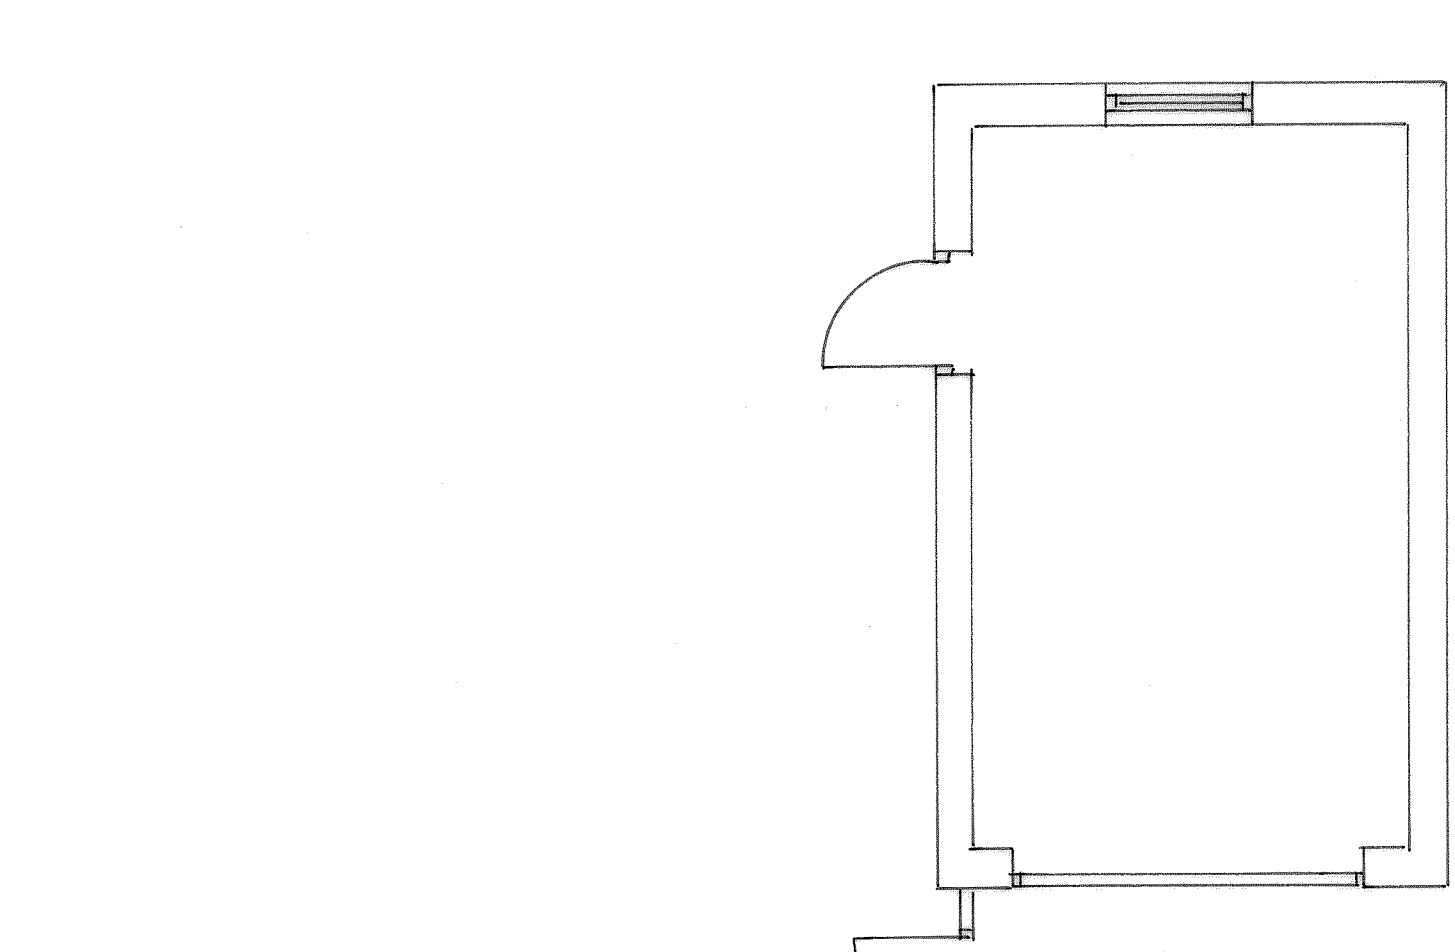



EXISTING GROUND FLOOR PLAN 1:50

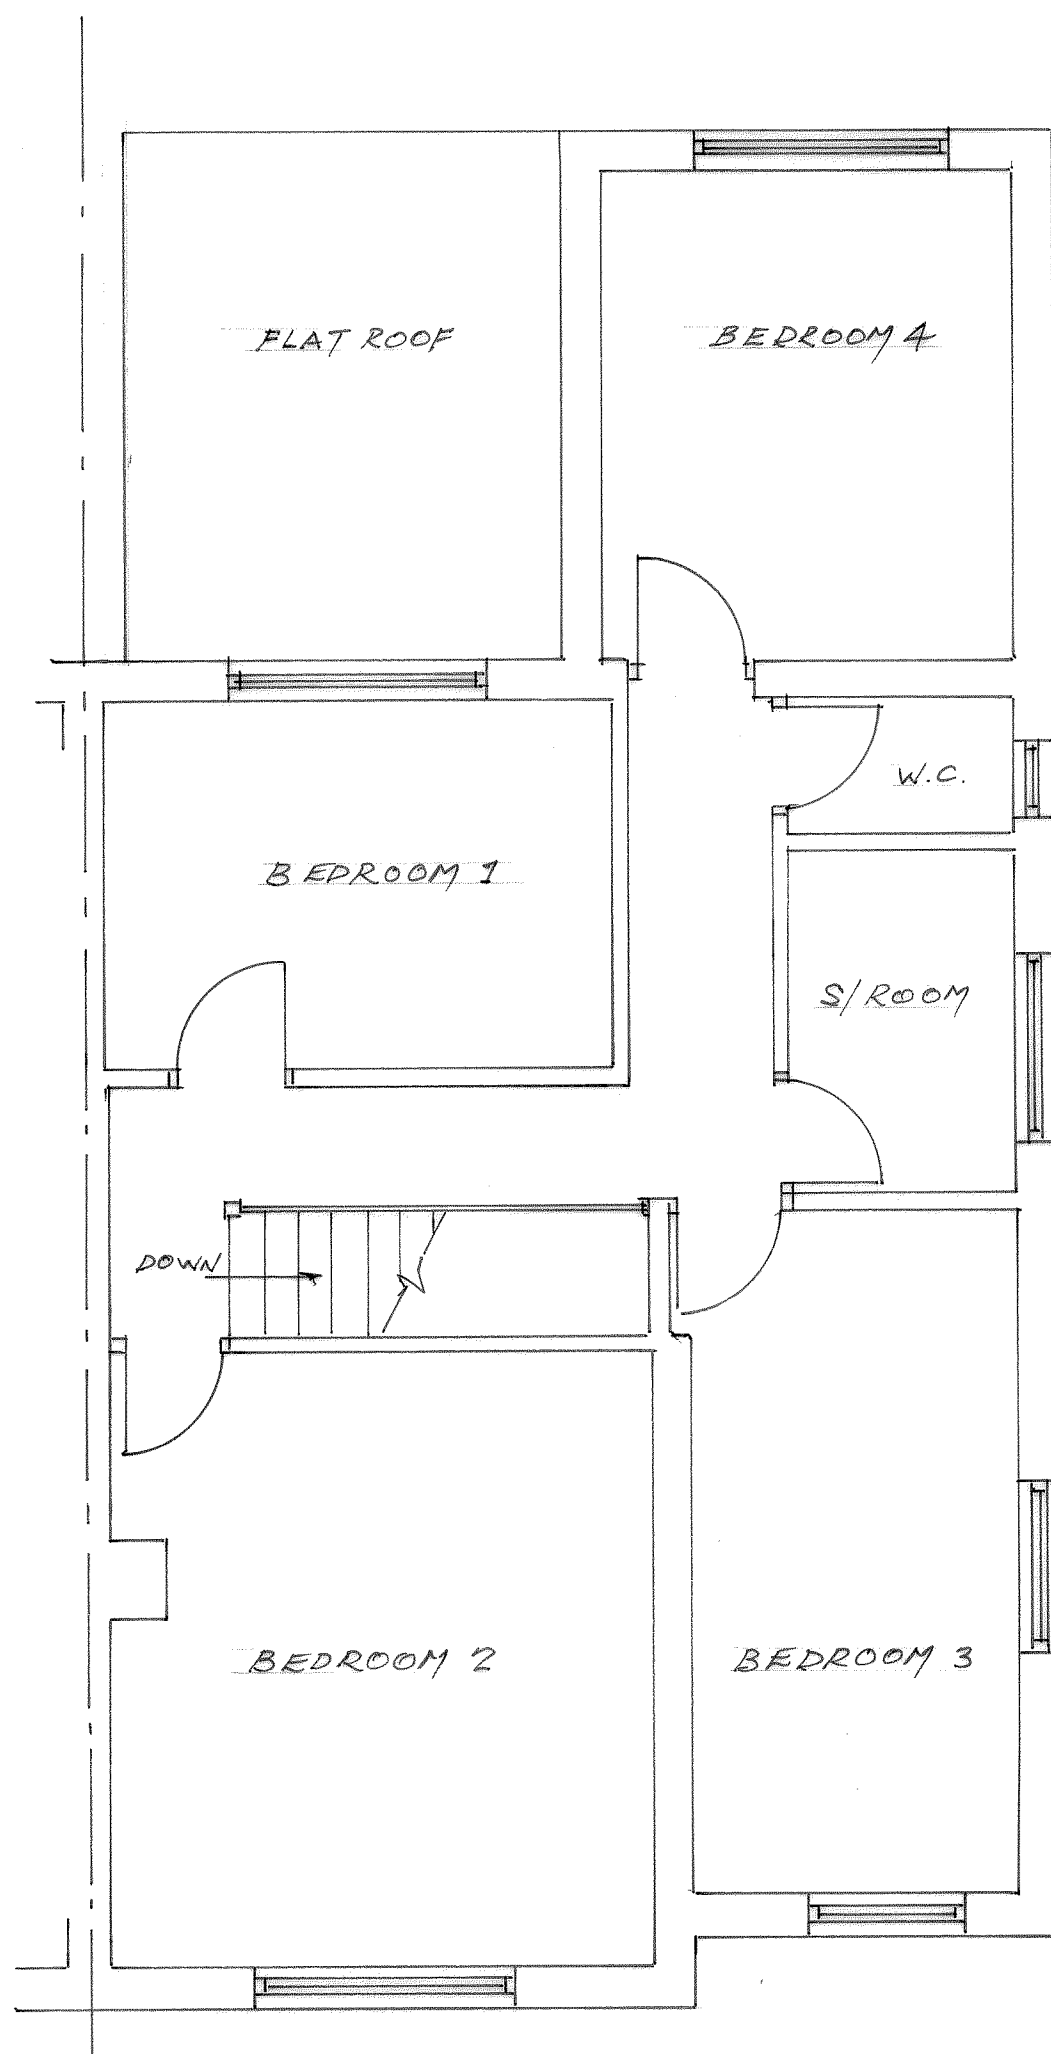

EXISTING FIRST FLOOR PLAN 1:50

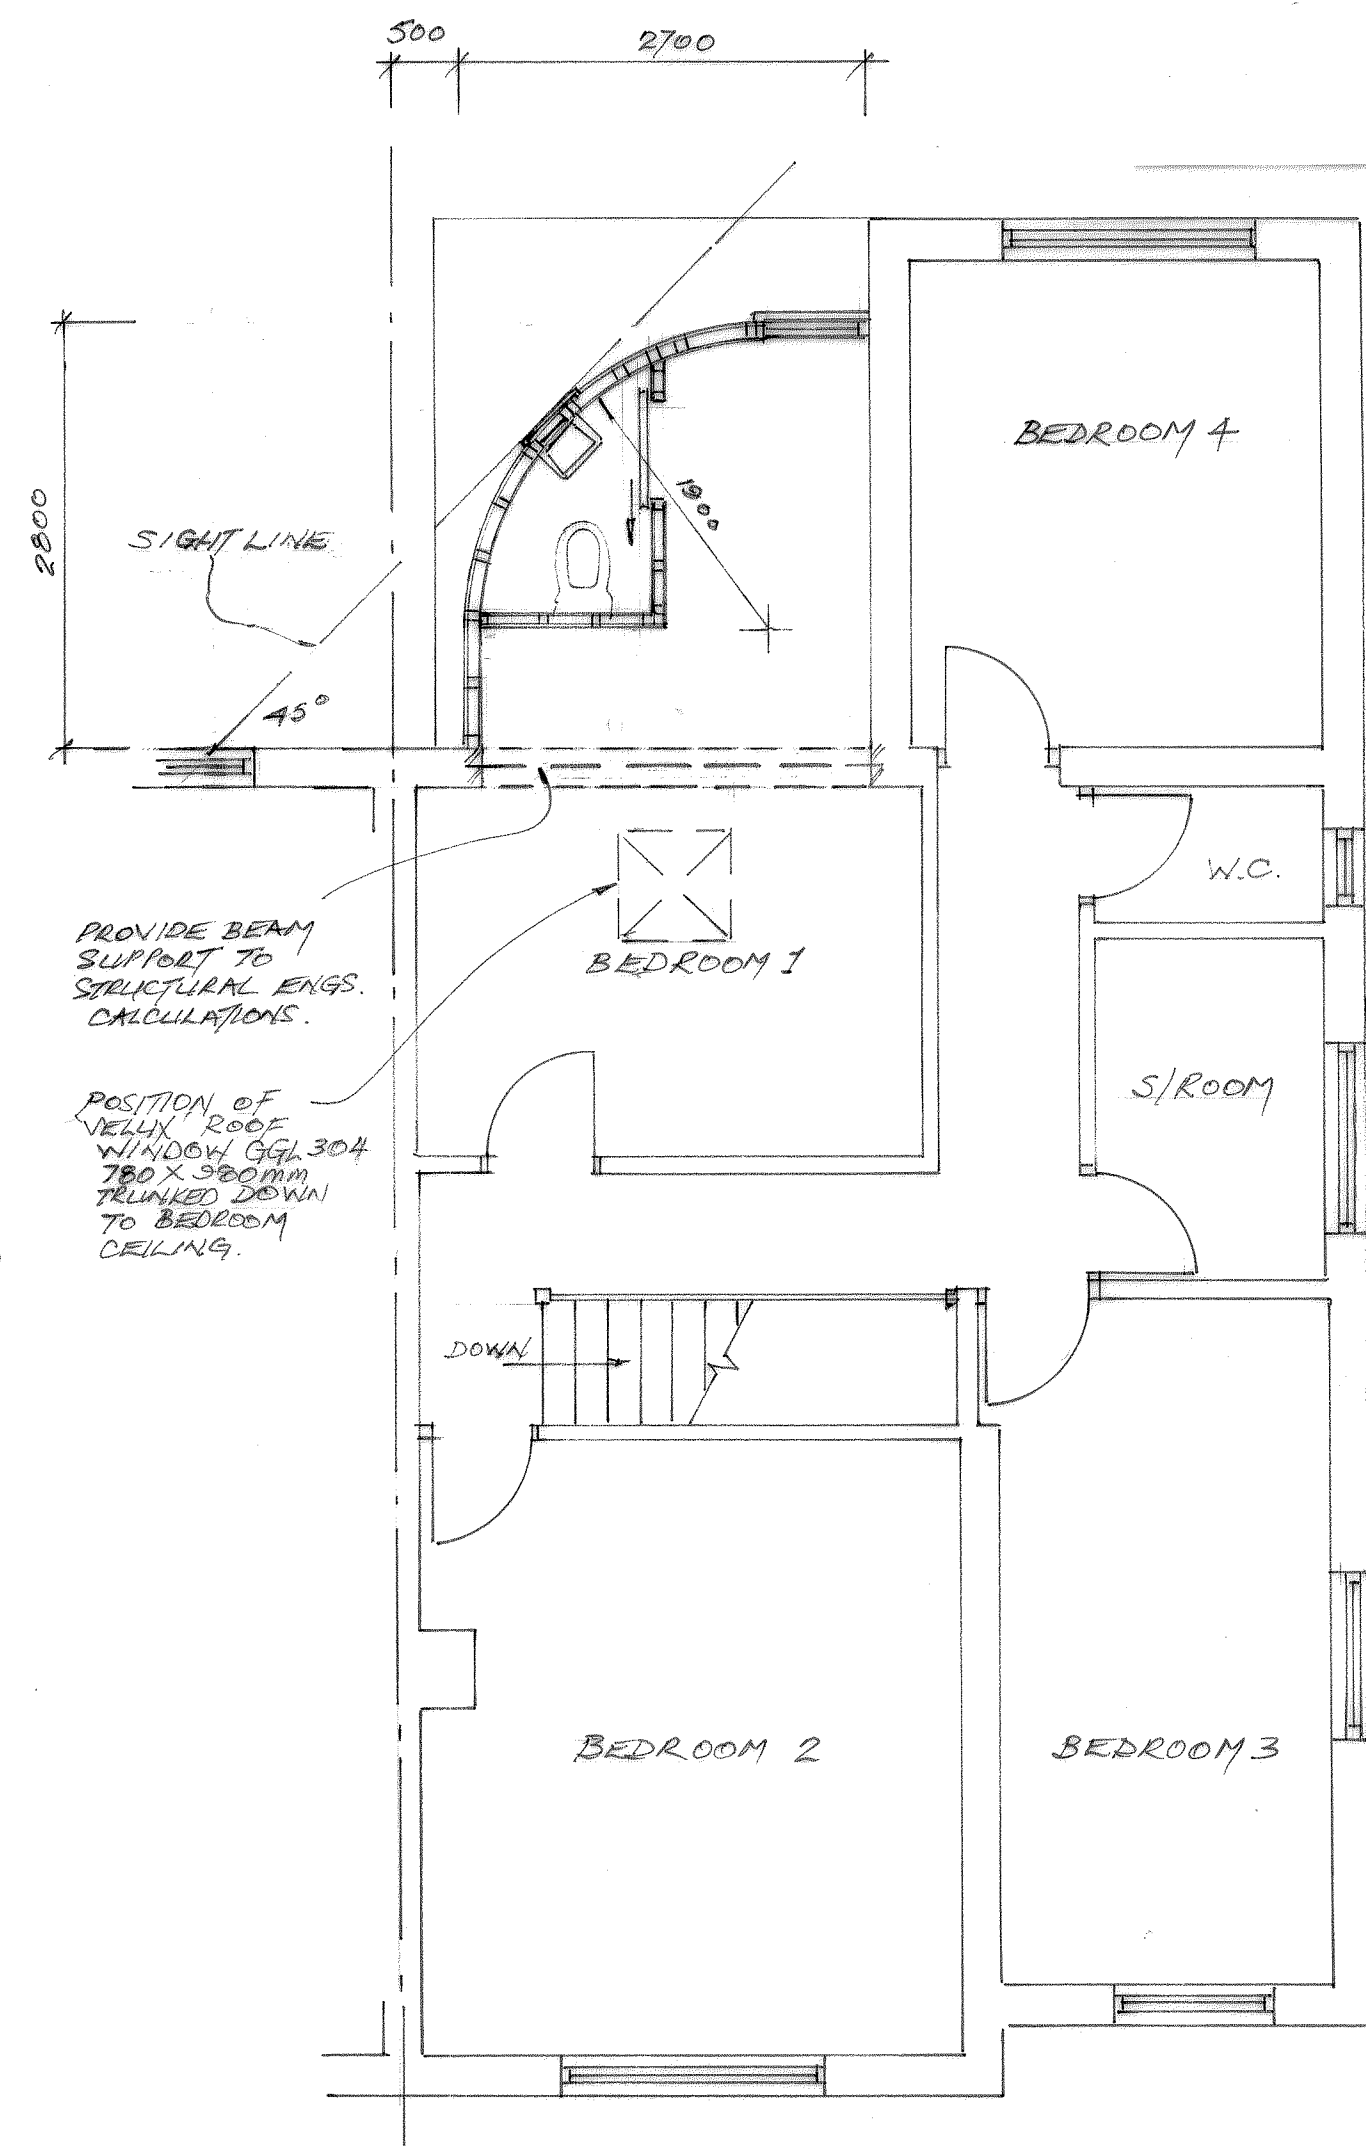

PROPOSED FIRST FLOOR PLAN 1:50

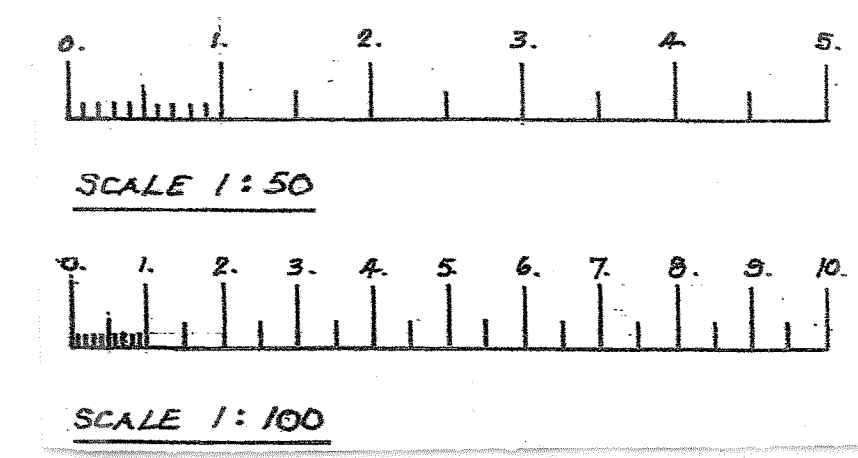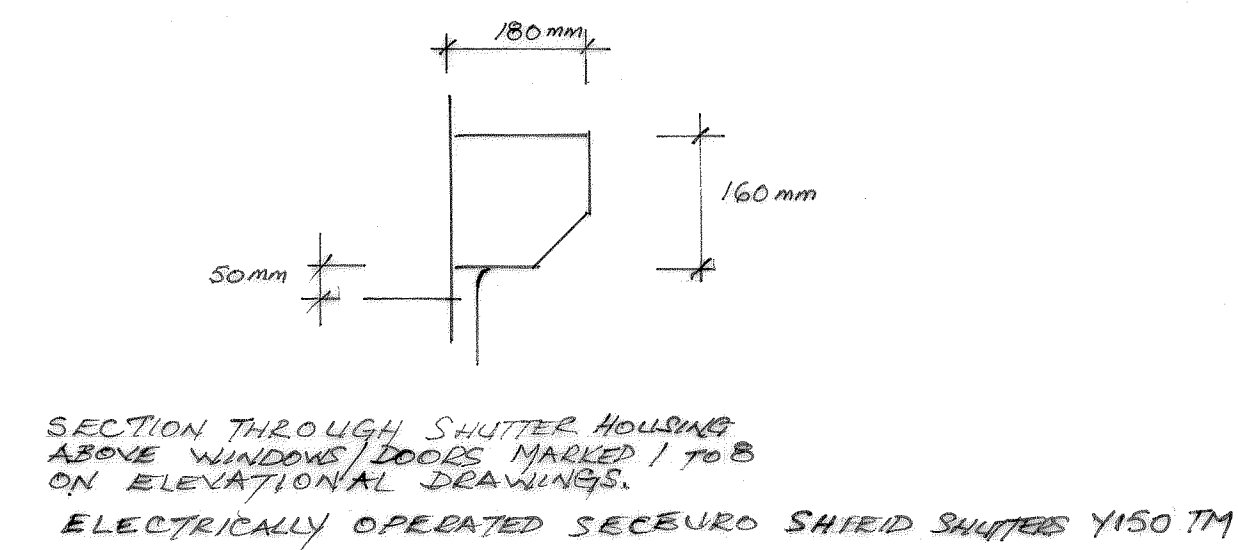

PROJECT: PROPOSED FIRST FLOOR REAR EXTENSION	SITE: 50 NURSERY AVENUE BEXLEYHEATH KENT DA7 4JZ
MD PLANNING SERVICES 6 CLYDON CLOSE ERITH KENT DA8 3AX	DATE: JUNE 2021
01322 431751	SCALE: AS INDICATED AT A1
	DRG. No. 21/1340