



All work to comply with
current building regulations
and codes of practice

Proposed External Finish
Materials to Match Existing
External Finish Materials

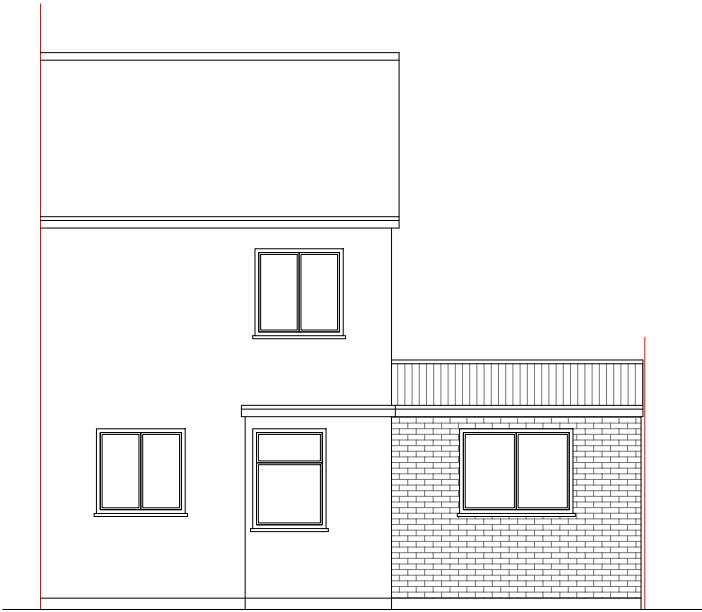

Proposed Front Elevation
Scale:1:100

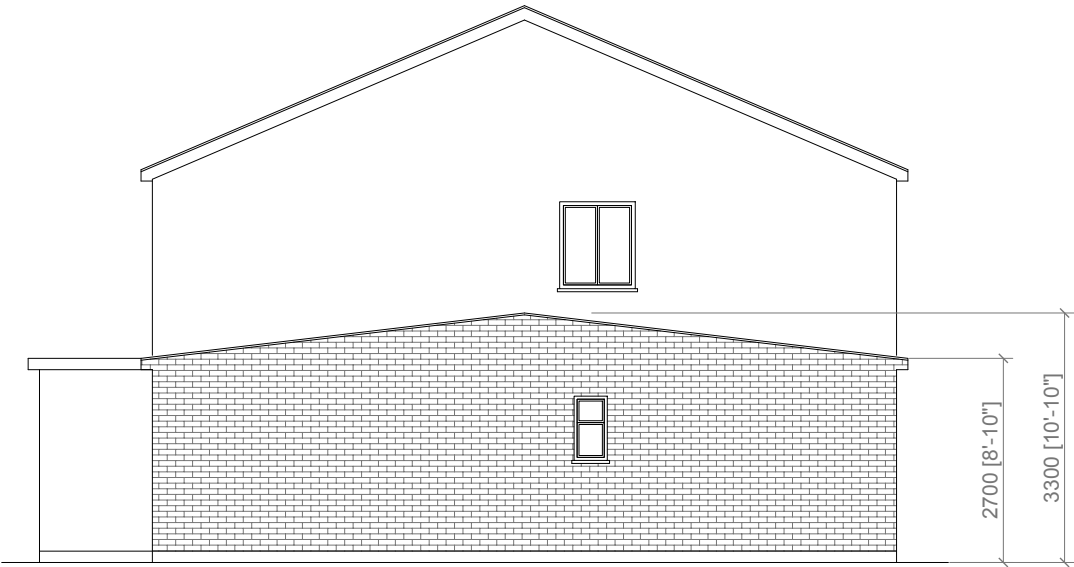


Proposed Side Elevation
Scale:1:100



Proposed Rear Elevation
Scale:1:100

1:100



| | | | |
|---|---------------------------------------|---------------------|----------------------------------|
|  | Project: | Title: | Scale: 1:100 @ A3 |
| | 27 Kinder Close London SE28 8HG | Proposed Elevations | Date: 15.09.2021 |
| | | | Drawing No.: LBA 3259 - 03/LB |
| | | | Revision |
| | | | |
| info@lbarchigroup.co.uk Mob: 07710410150 | | | |