


Proposed Ground Floor Plan
Scale 1:50

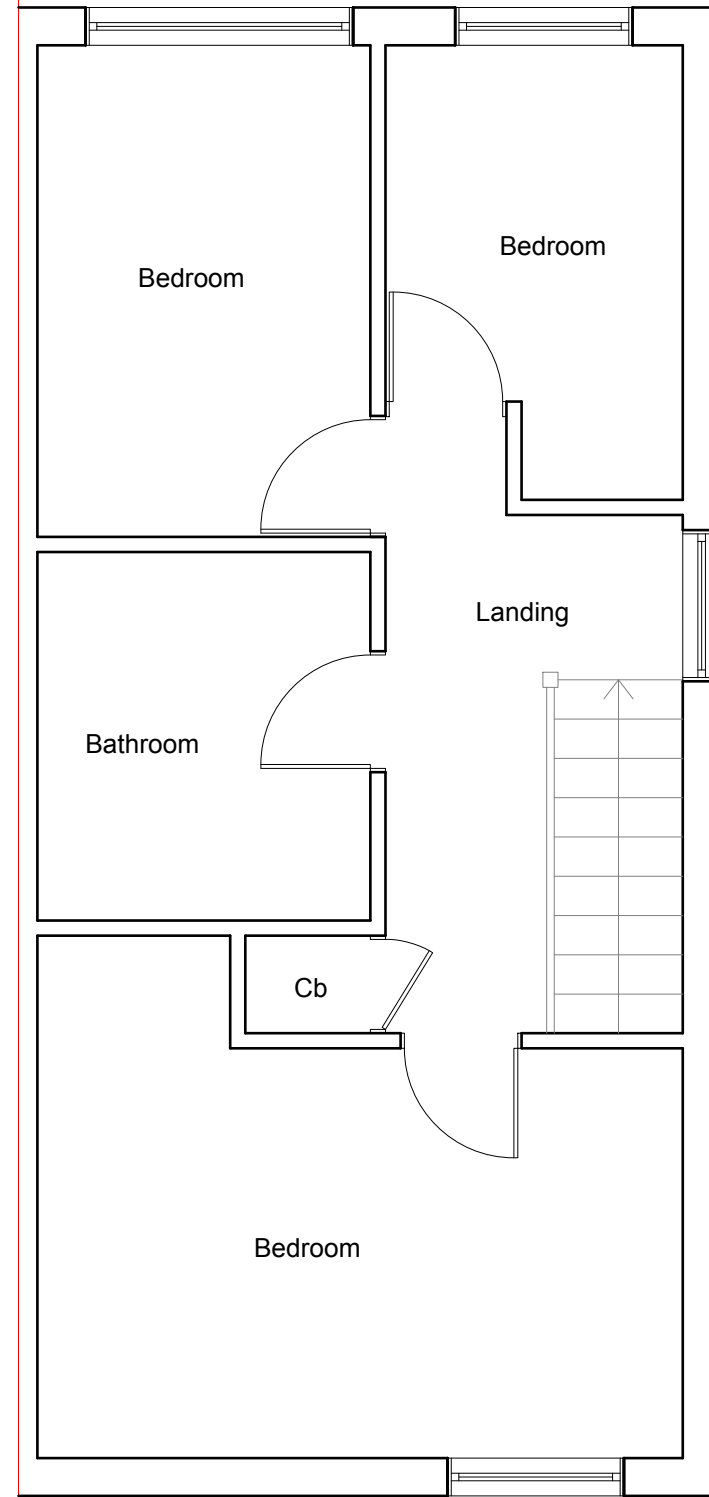


Proposed First Floor Plan
Scale 1:50

All work to comply with current building regulations and codes of practice

Proposed External Finish Materials to Match Existing External Finish Materials



	Project:	Title:	Scale: 1:50 @ A3
	27 Kinder Close London SE28 8HG	Proposed Floor Plans	Date: 15.09.2021
			Drawing No.: LBA 3259 - 02/LB
			Revision
info@lbarchigroup.co.uk Mob: 07710410150			