

ALBANY BUILDING DESIGN

Planning Architectural and Structural Services
 17 Bourne Mead Bexley Kent DA5 1PJ
 Tel: 01322 522528

Drawing No 1 of 1

Date: 8/2/ Drawn by: AD HELLARD

Client: NEW MR M BOSWELL


Site address: 9 CONISTON CLOSE
 BEXLEY HEATH DA7 6PZ

Scales: Plans and elevations 1:100 Sections 1:50
 Site plan 1:200 Location plan 1:1250

Proposal: PART 1st FLOOR
 PART 2nd FLOOR
 EXTENSION TO SIDE
 REAR

REVISIONS	Ref.	Date	Description

These plans are for a Planning Application only at present. If accepted, fully detailed plans will be prepared for Building Control. Most experienced builders will be able to give an estimated building guide cost based upon these plans.



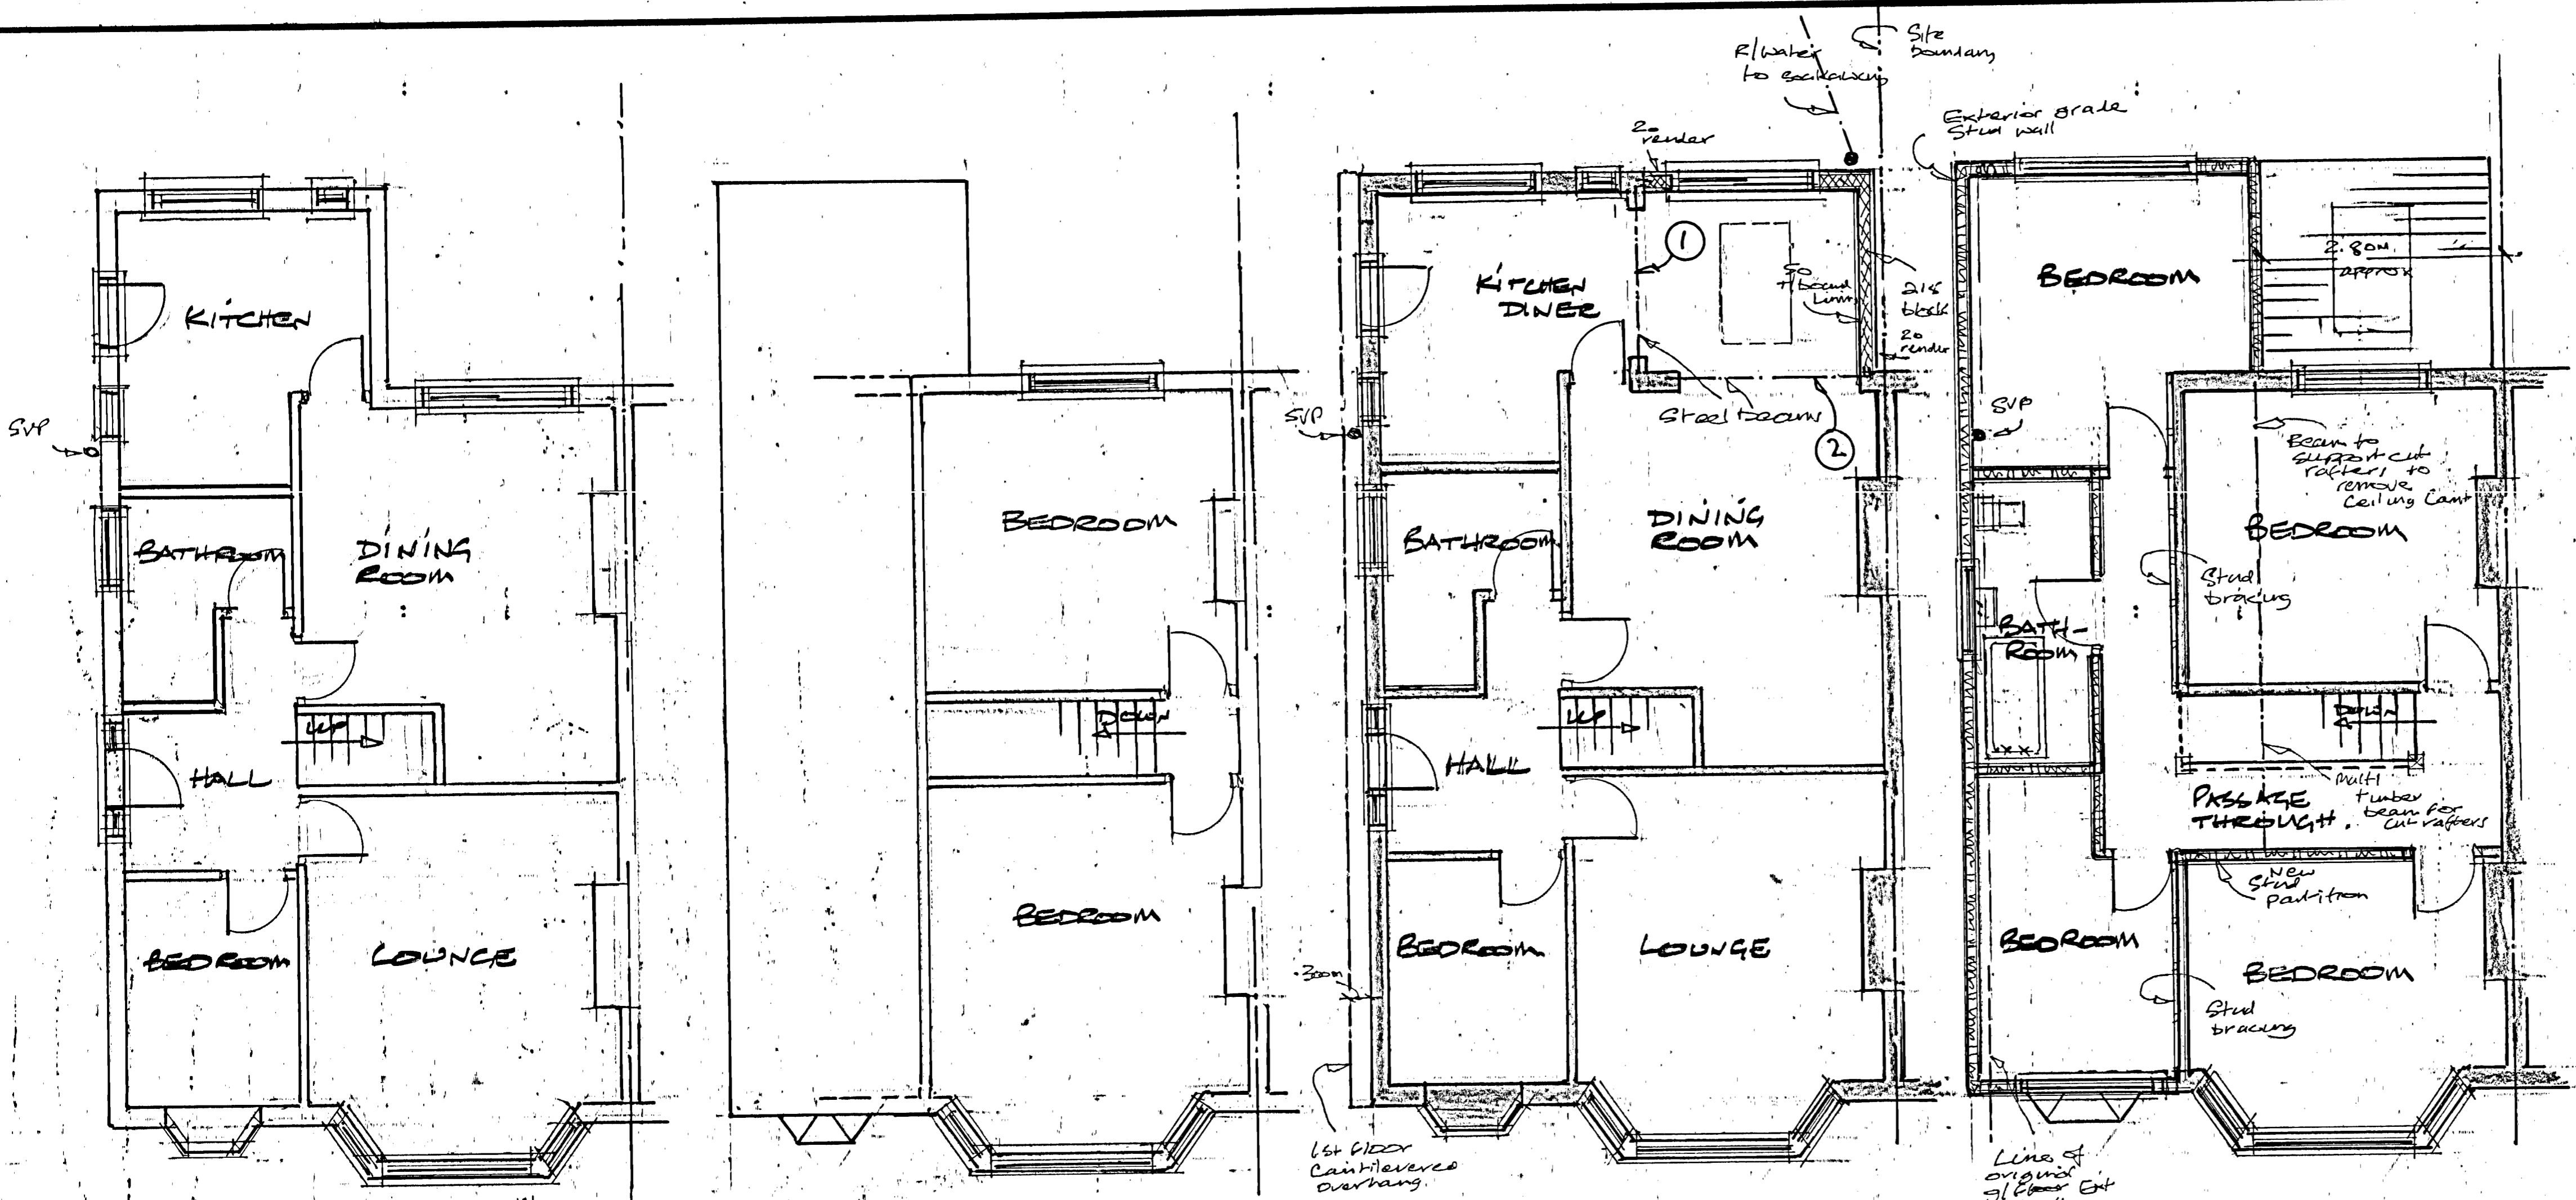


EXISTING GROUND FLOOR

EXISTING FIRST FLOOR


PROPOSED GROUND FLOOR

PROPOSED FIRST FLOOR

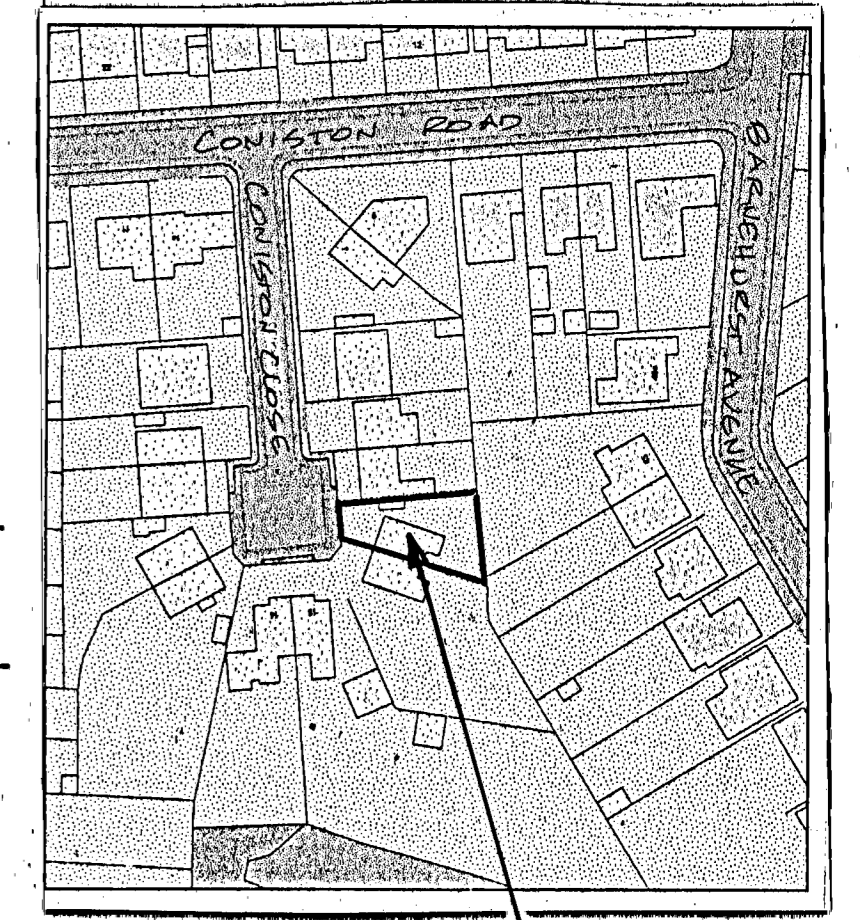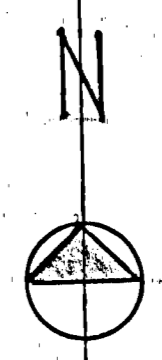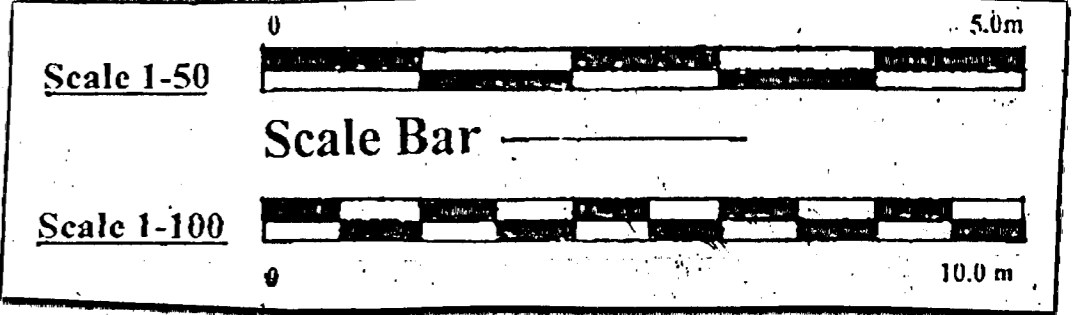


LOCATION PLAN SCALE - 1:1250


EXISTING ELEVATIONS

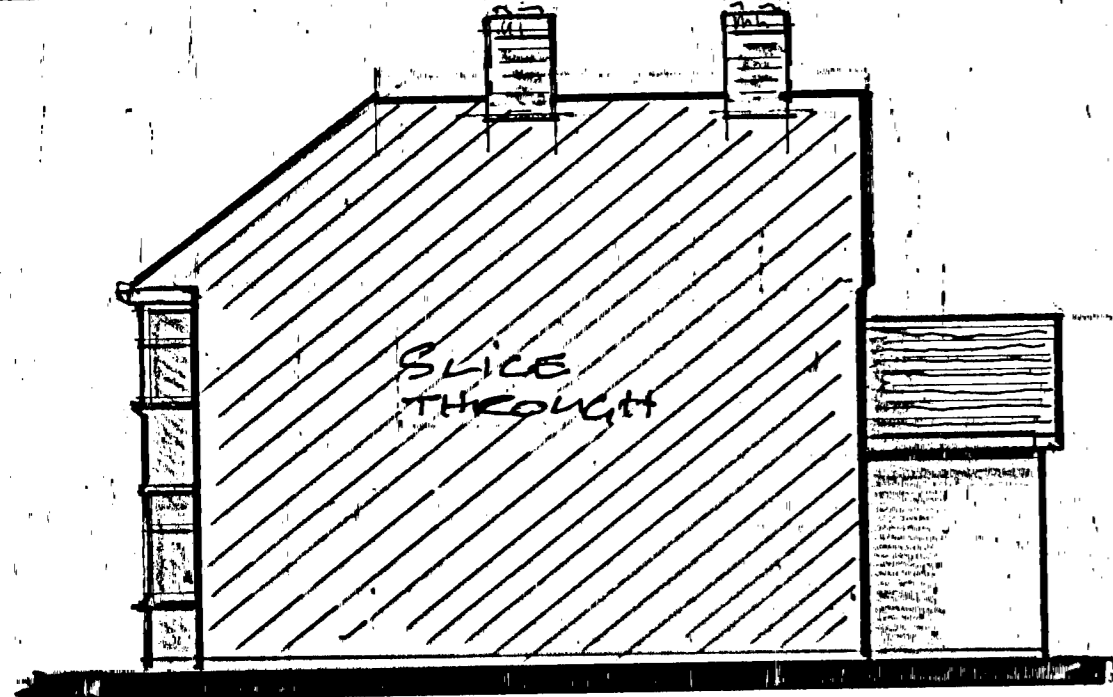


SIDE (S)

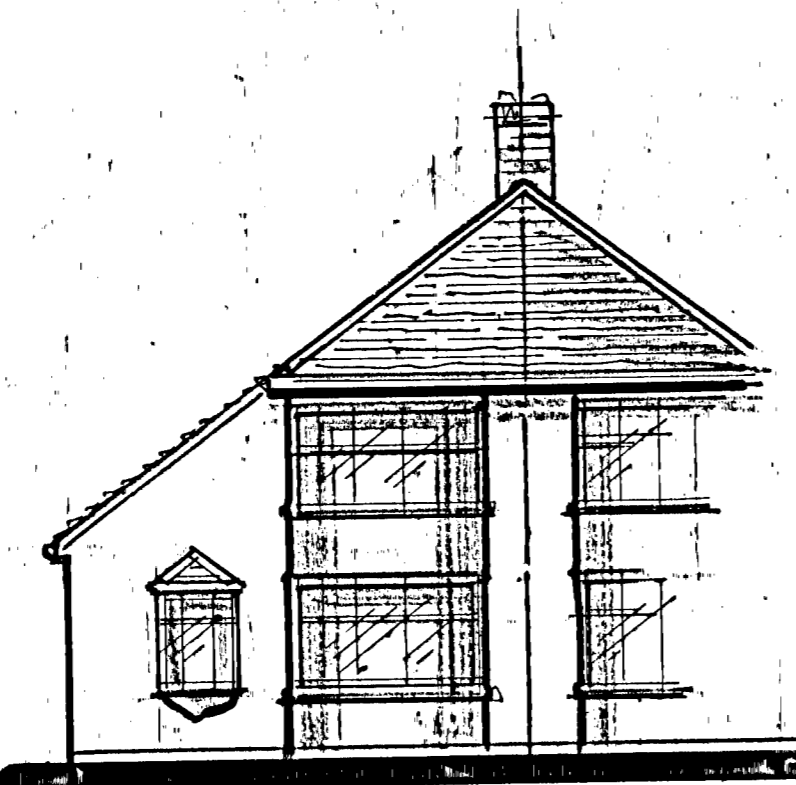

FRONT (W)

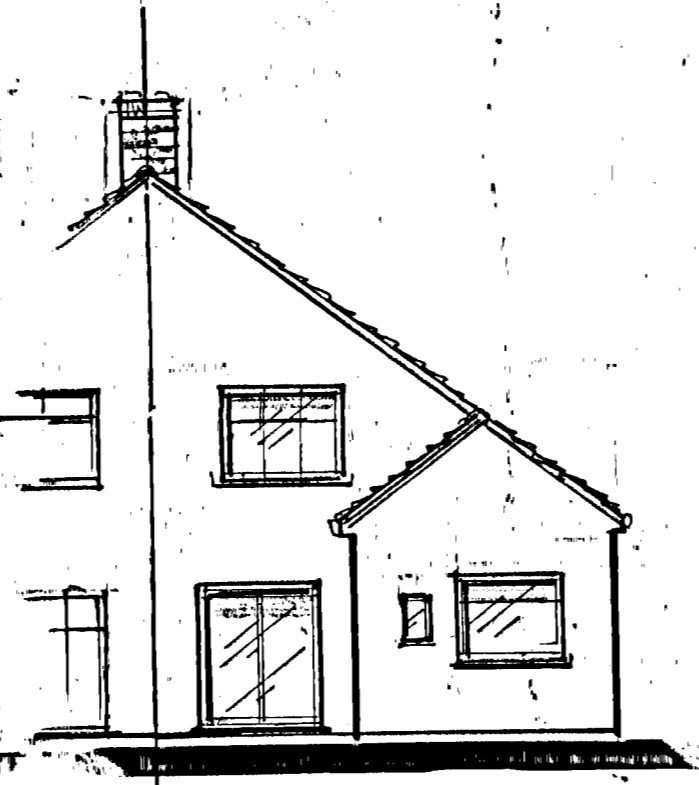


REAR (E)

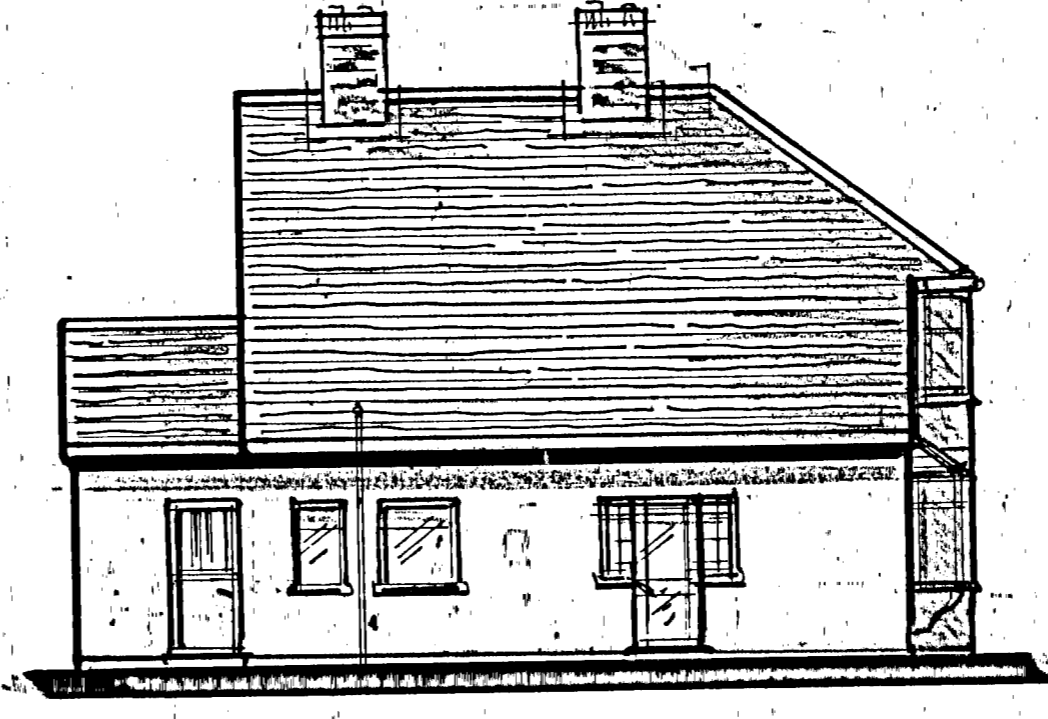


SIDE (N)


PROPOSED ELEVATIONS

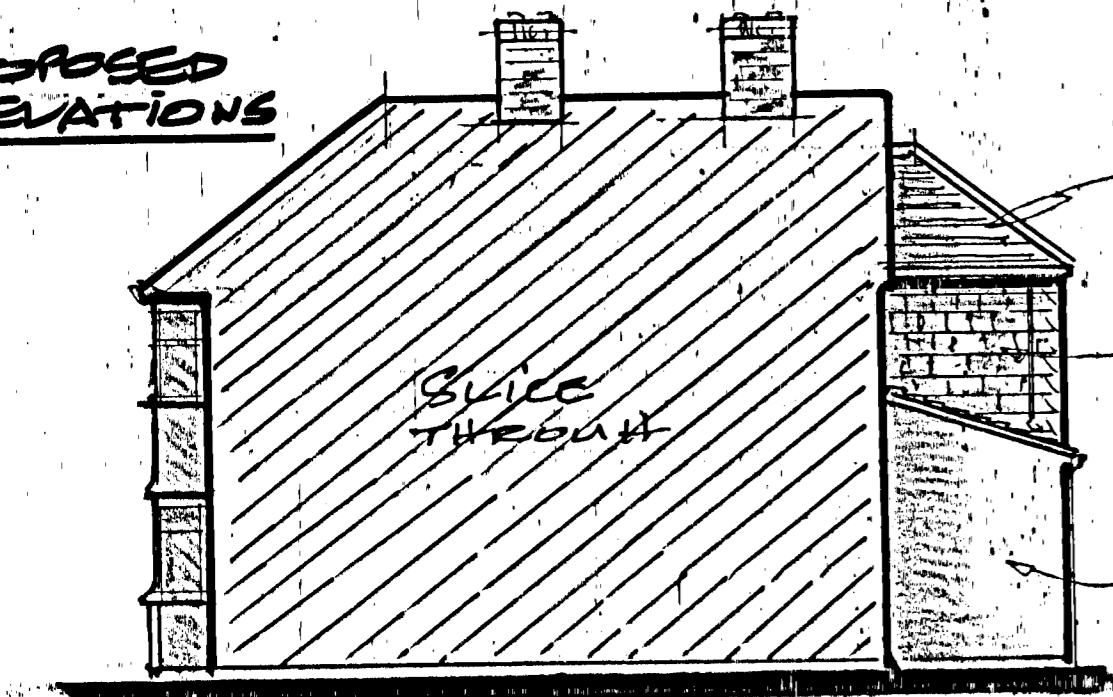


SIDE (S)

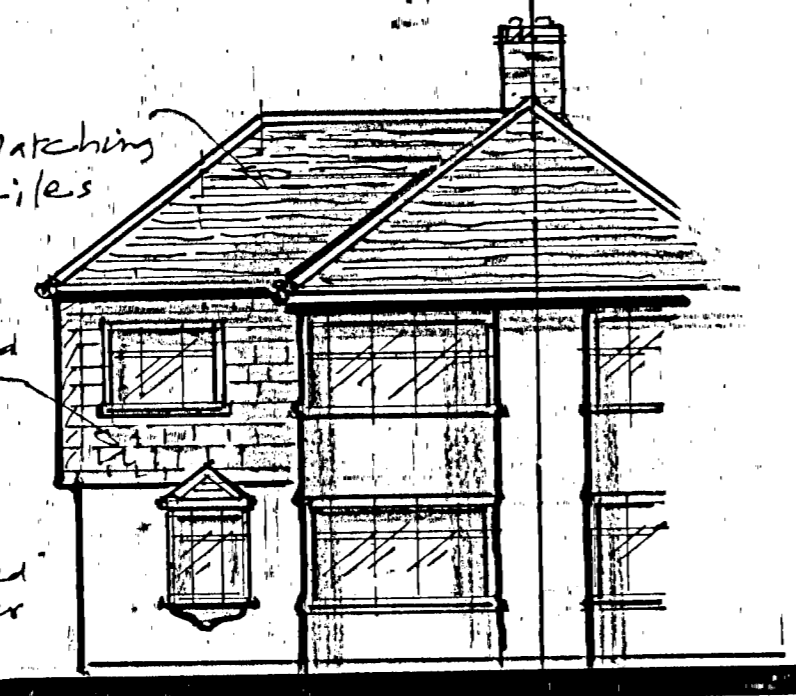


FRONT (W)

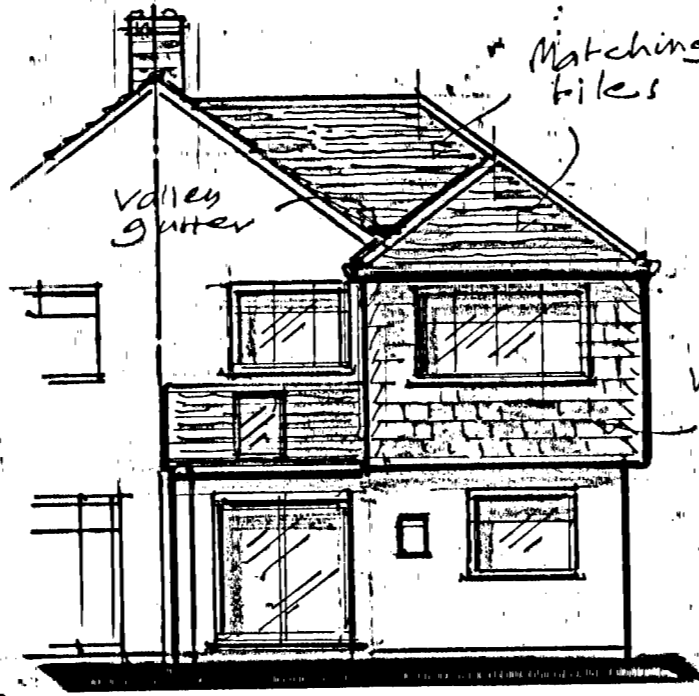

REAR (E)

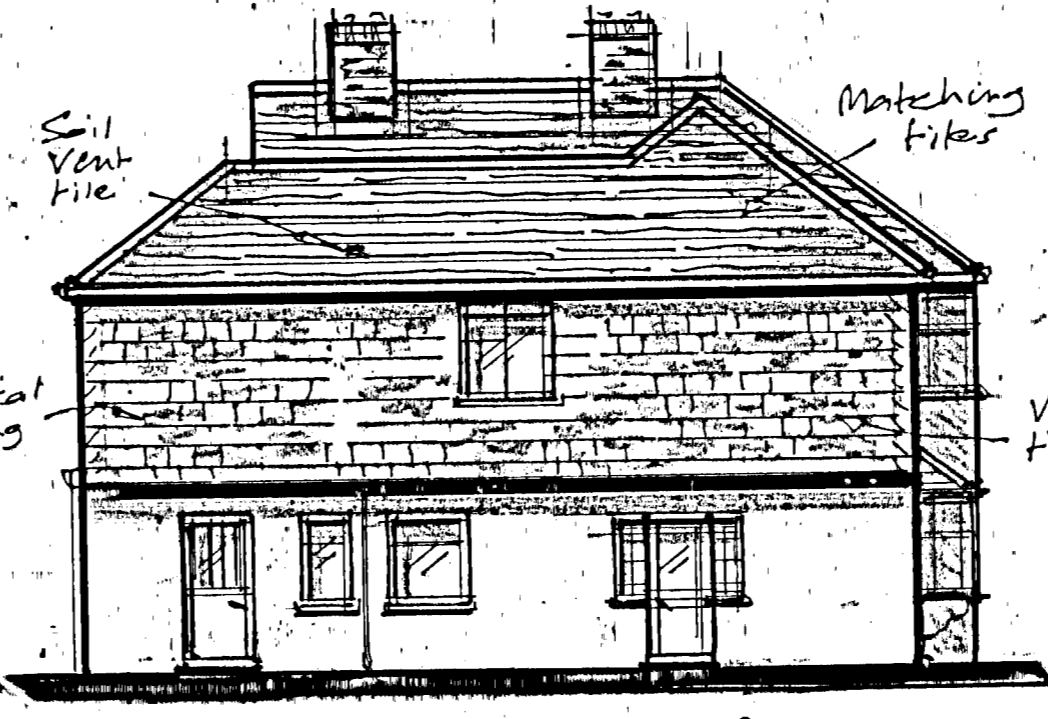

SIDE (N)

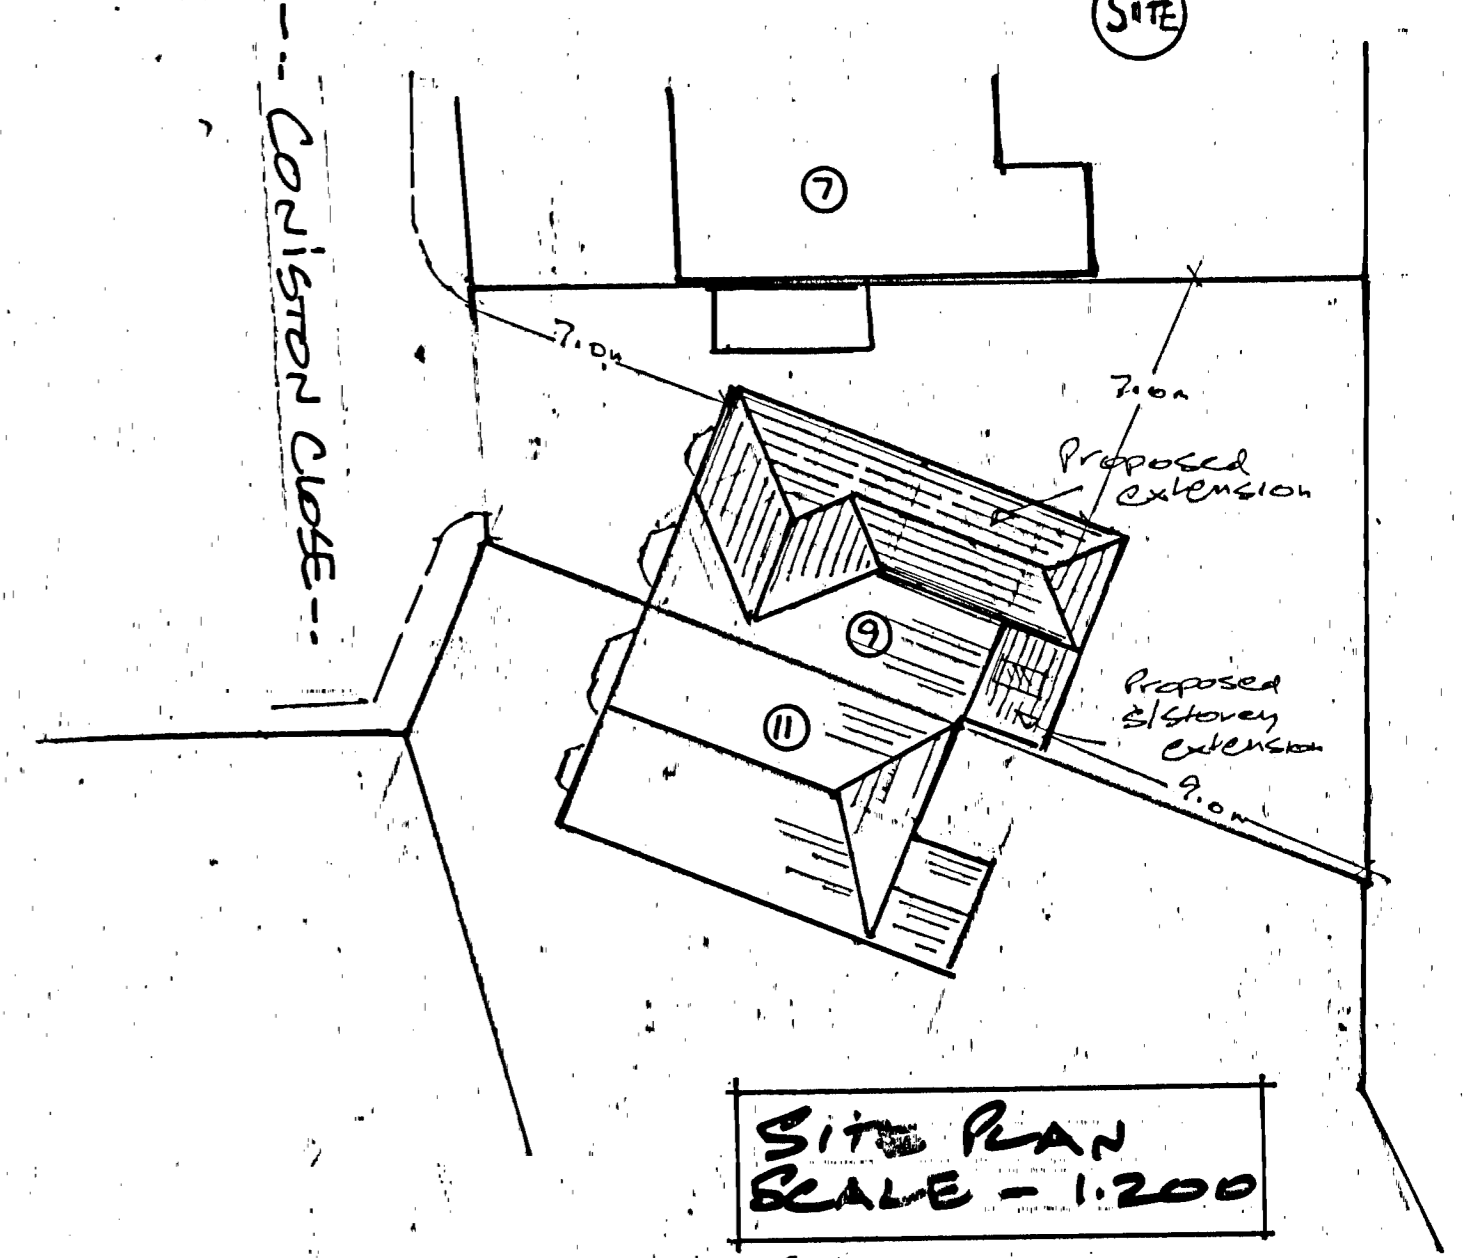

SITE PLAN SCALE - 1:200