


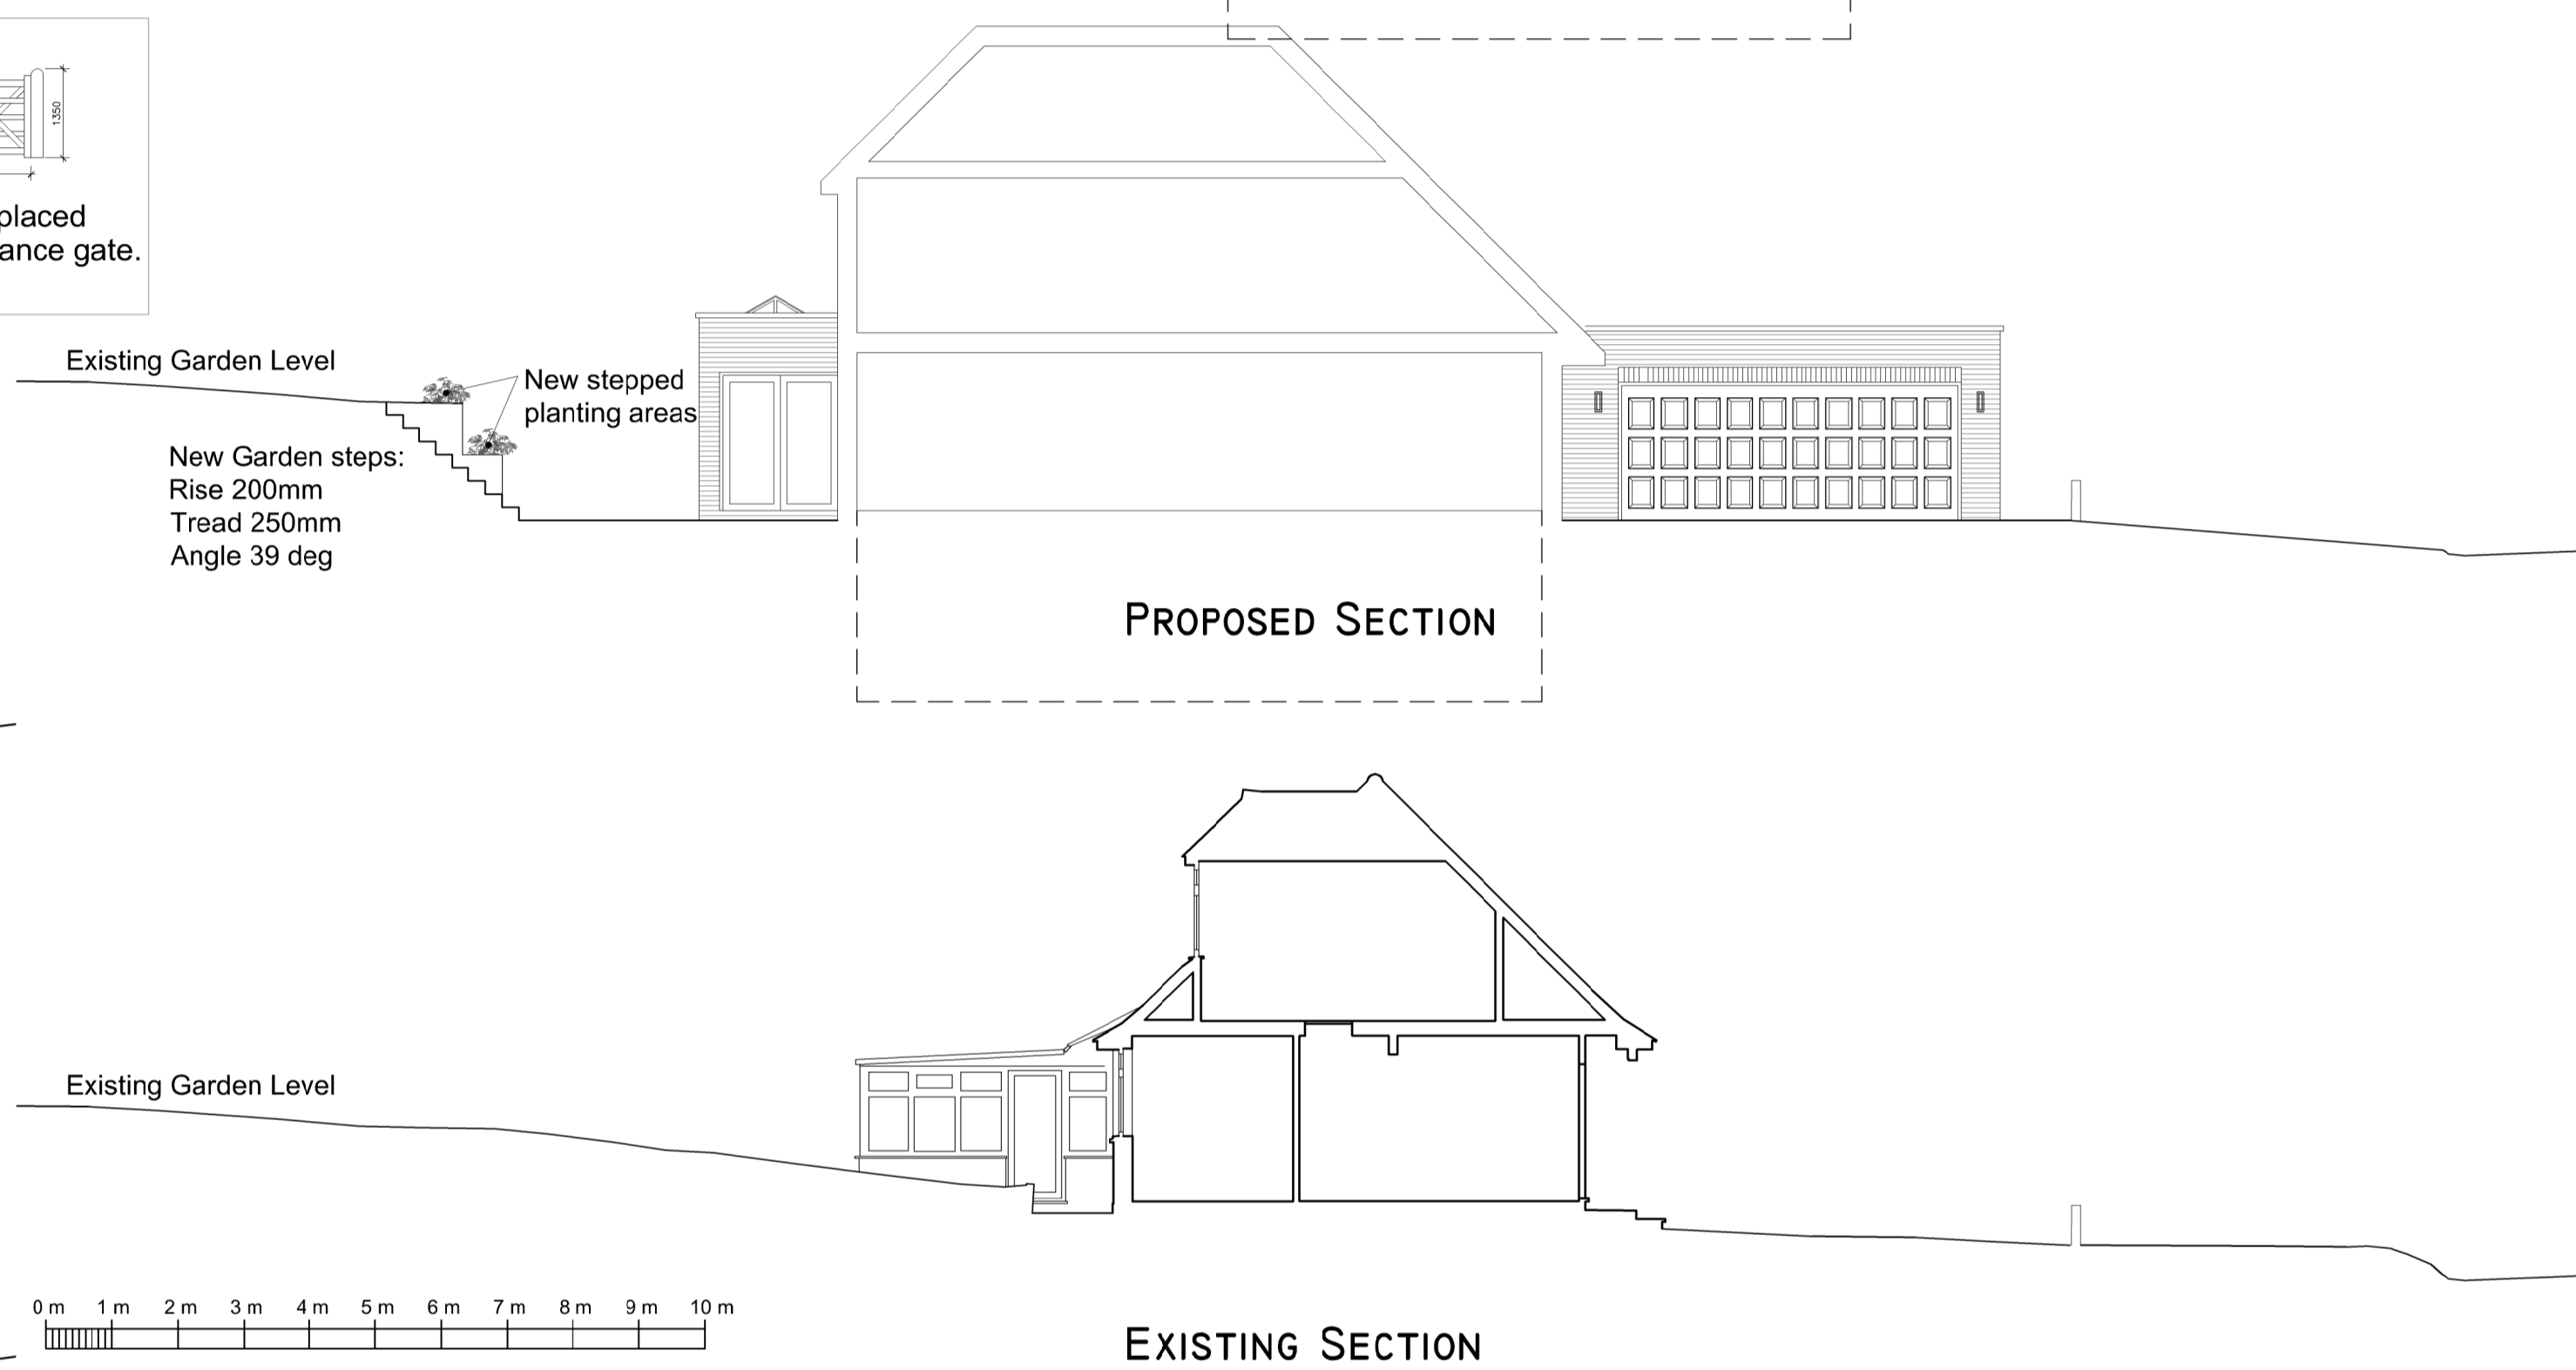

Notes:
Do Not Scale. Use only figured dimensions.
All dimensions to be checked on site prior to construction.
Any discrepancies to be notified to the architect.

PARTIAL STREET SCENE ELEVATION



- Key:
- Electric Vehicle Charging Point
 - Paving
 - Resin Bonded Gravel
 - Grass / Planting
 - Existing Building Outline
 - Existing Chamilia Tree
 - Bird Box

Rev	Date	Comments
B	23.10.21	CHANGES TO REAR GARDEN REDUCING PAVING TO INCREASE GRASS. ADD TIMBER SLEEPERS TO EAST / WEST BOUNDARIES & REDUCE TIMBER & RENDER ON FRONT ELEVATION.
A	07.8.20	NEIGHBOURING PROPERTY EXTENTS EXPANDED ON 1:100 SITE PLAN TO INCLUDE WINDOW/DOOR ARRANGEMENT

Client
Mr & Mrs Dick

Project
Worsley
Badgers Road
Badgers Mount
TN14 7AZ

Title
Proposed Location, Site Plan & Partial Street Scene

Project No.	Date
4432	January 2019
Drawing No.	Revision
PD-01	B
Scale	Drawn
1:100 & 1:500 @ A1	MB
	Check

PLANNING

