


## Proposed side elevation

[ north facing ]

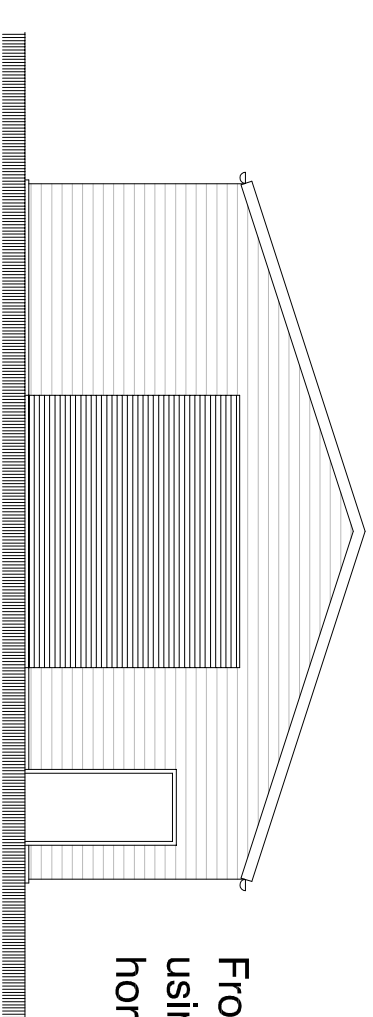


## Proposed front elevation

[ west facing ]


Front elevation to be clad  
using stained timber  
horizontal boarding

Dark green metal profile sheet  
walls and roof  
(to both side elevations & rear  
elevation)

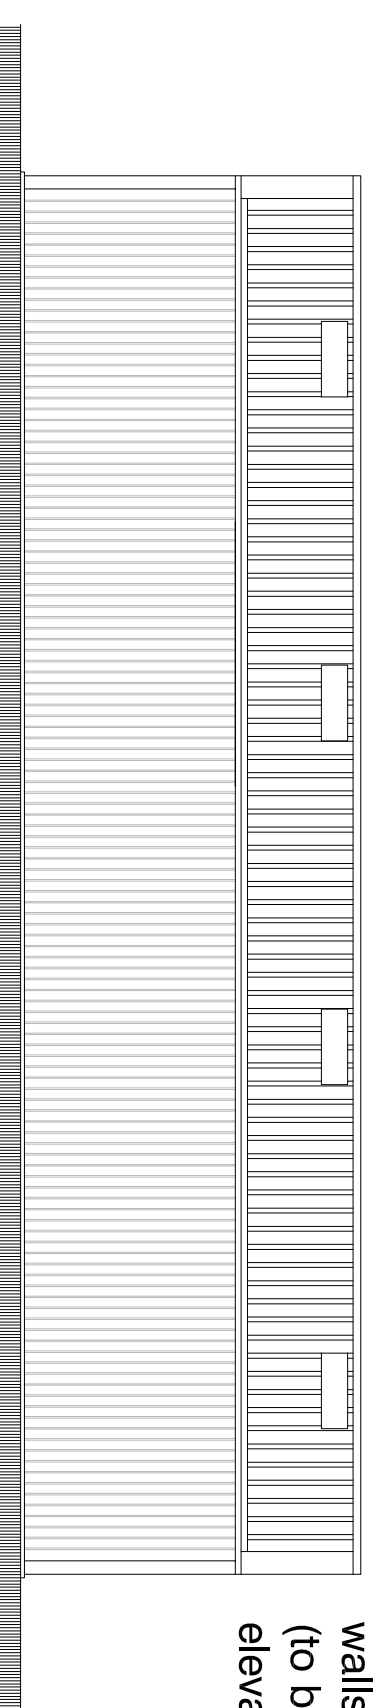


## Proposed side elevation

[ south facing ]

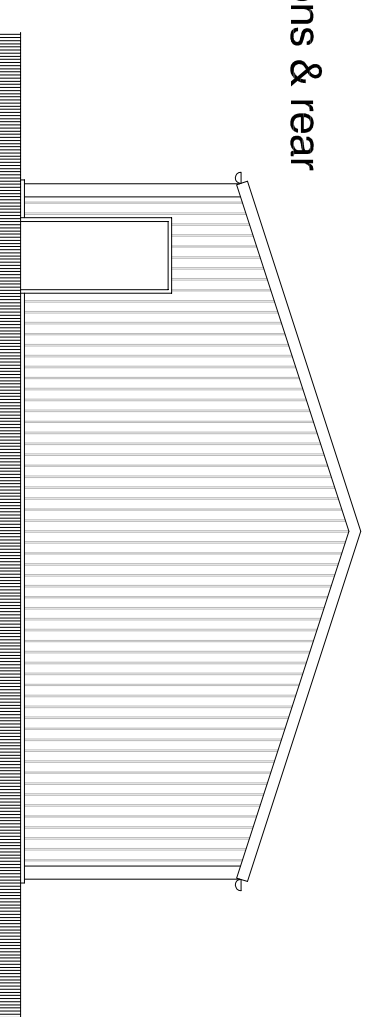

## Proposed rear elevation


[ east facing ]

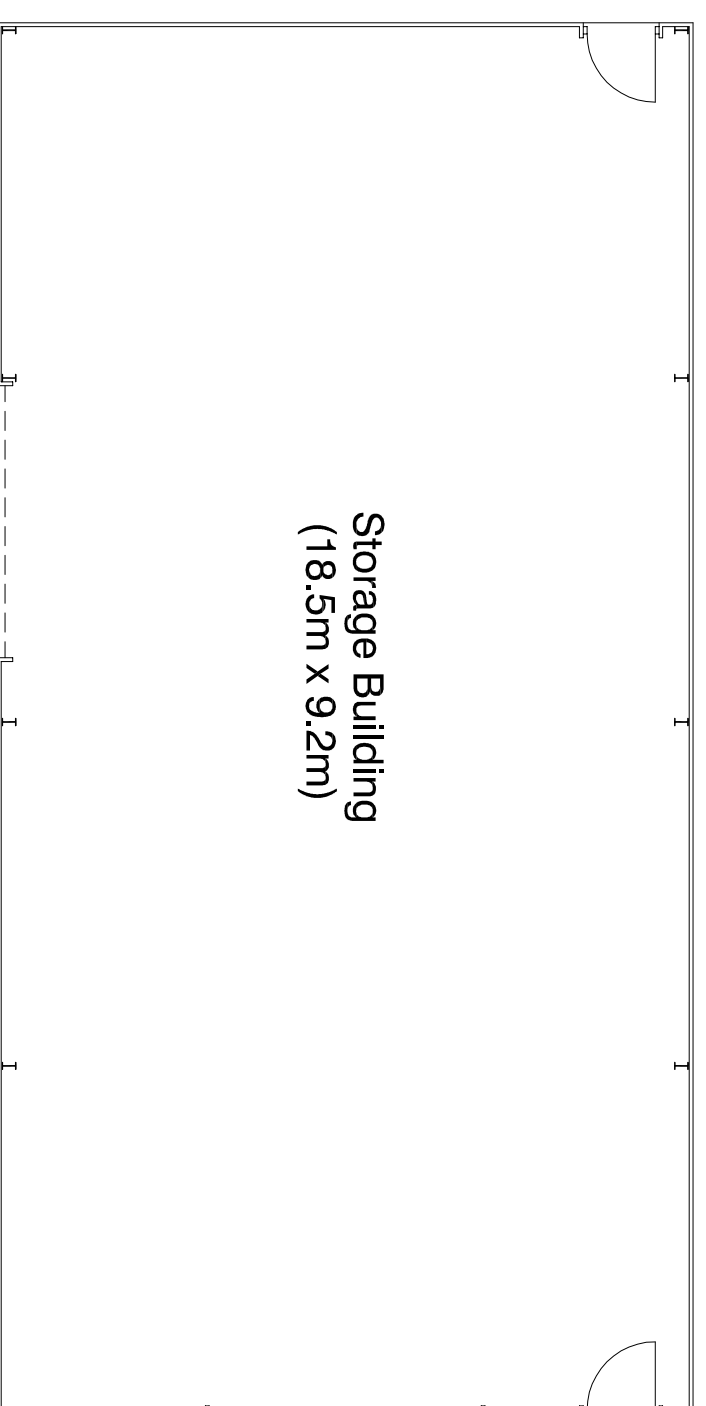

Storage Building  
(18.5m x 9.2m)

## Proposed plan

Scale 1 : 100 at A2

 

Client	Project
<b>Mr &amp; Mrs Davies</b>	Beech Croft, Elford Park, Elford. B79 9DF

**BREAKWELL DESIGN** Tel 01827 269057 / 0777 334 8880

Drwg title	Date	Project no.	Drwg no.
Proposed Storage Building	August 2021	<b>6781</b>	<b>01</b>
	Scale 1 : 100 @ A2		