



FRONT ELEVATION
SCALE 1:100 @A3

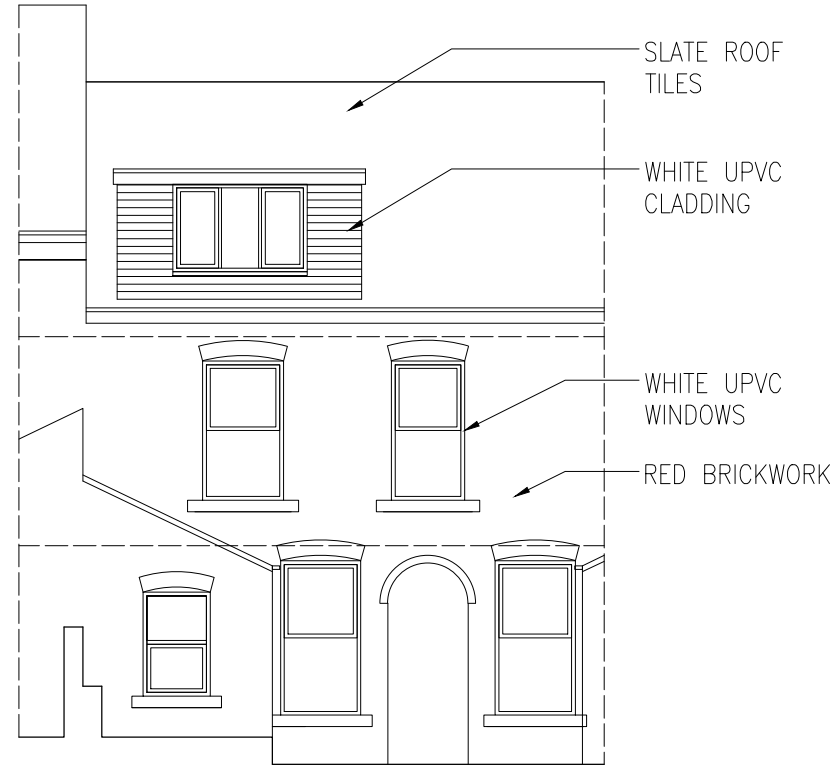

REAR ELEVATION
SCALE 1:100 @A3

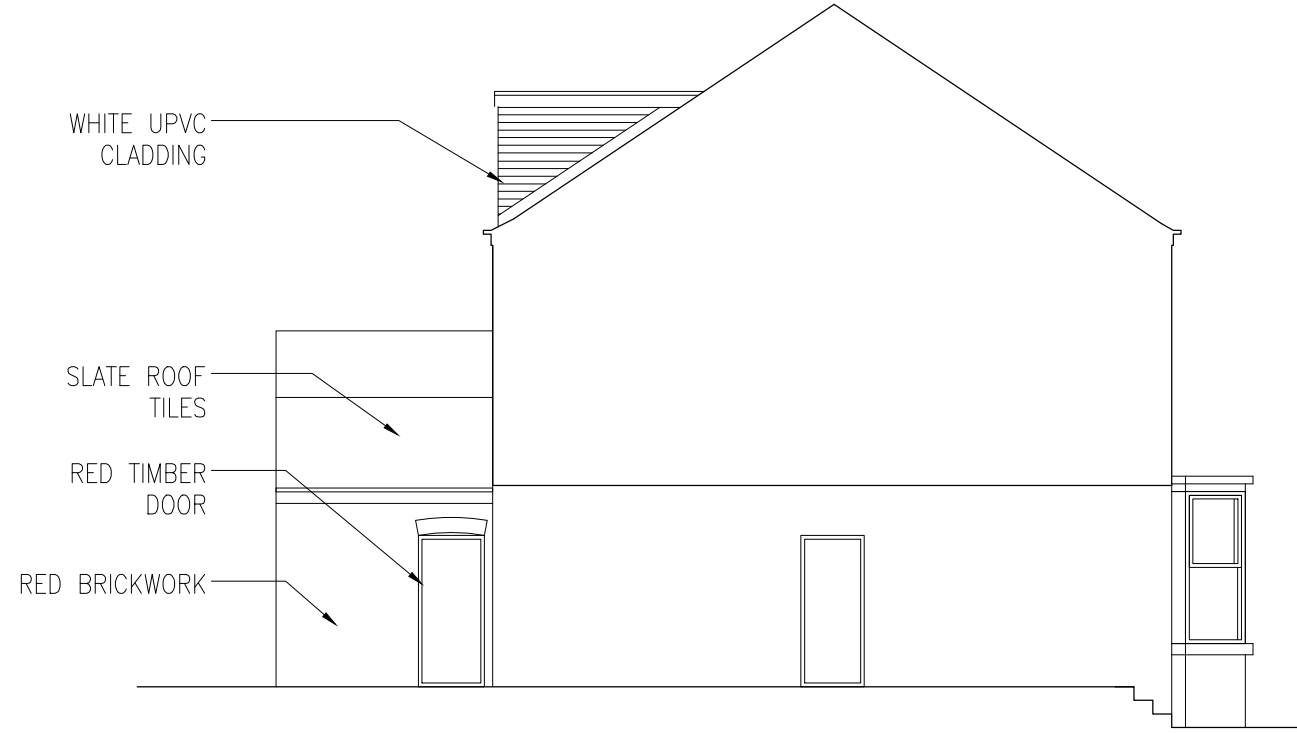

SIDE 1 ELEVATION SCALE 1:100 @A3

Revision - date drawn **01/06/2021** Drawn By **AMA**
Comments **FIRST ISSUE**

SPACE
studio



18 Mylor Road
Sheffield
S11 7PF

Telephone +44 (0) 114 263 1762

client **MR T SINGH**

project **19 WARRINGTON ROAD,
SHEFFIELD S10 1EN**

title **EXISTING ELEVATIONS**

drawing no **A21-135-03** revision -

scale **1:100@A3** date drawn **01/06/2021**