




GROUND FLOOR PLAN
SCALE 1:100 @A3

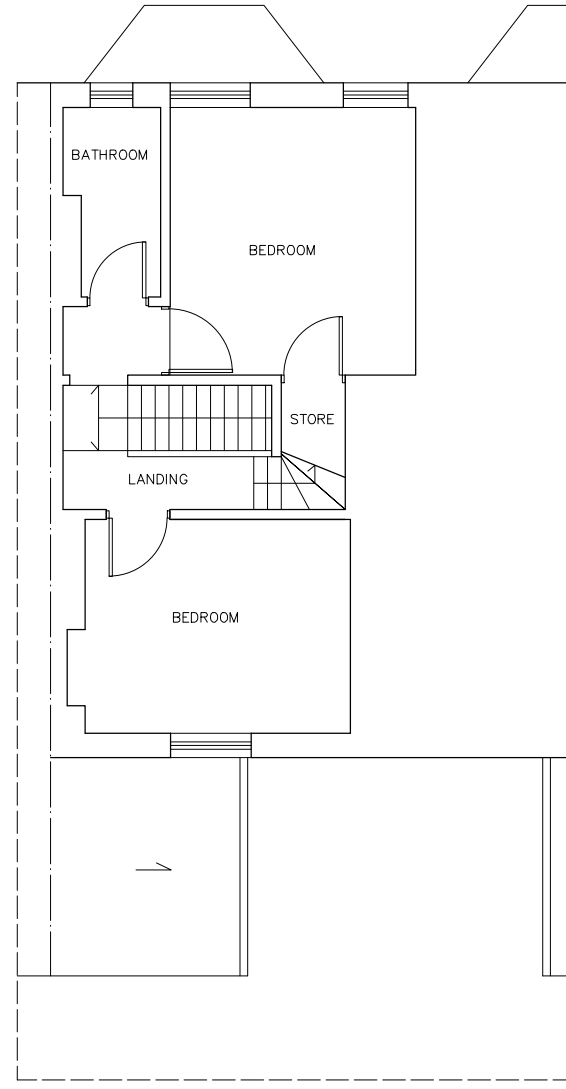

FIRST FLOOR PLAN
SCALE 1:100 @A3

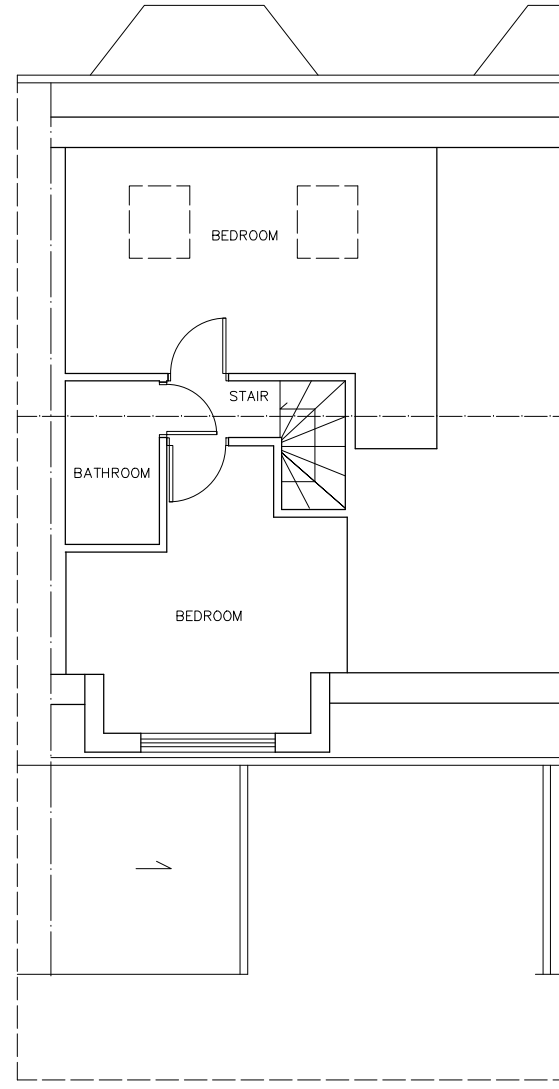

SECOND FLOOR PLAN
SCALE 1:100 @A3

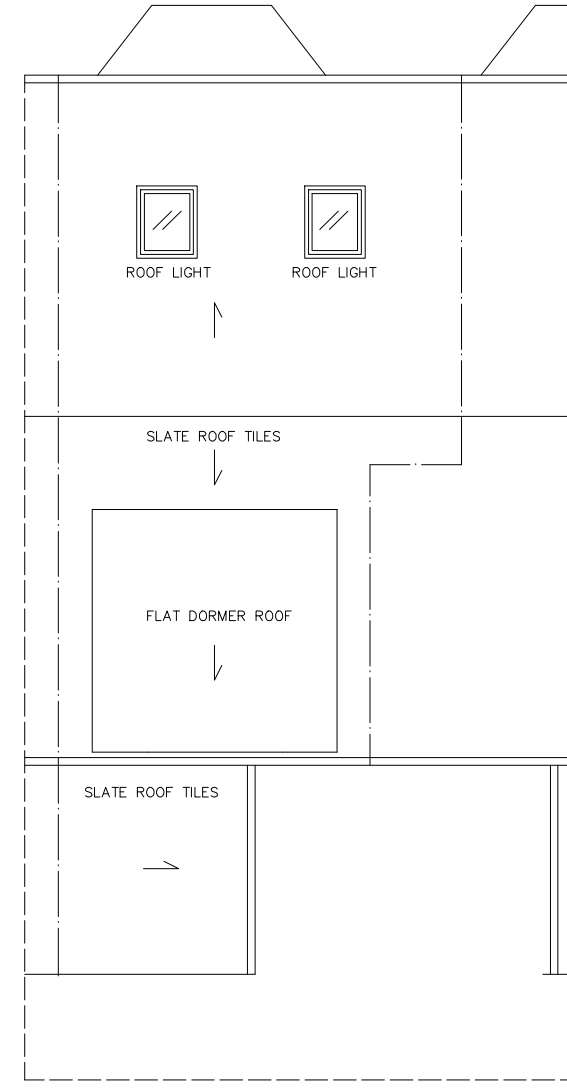

ROOF PLAN
SCALE 1:100 @A3

Revision - date drawn **01/06/2021** Drawn By **AMA**
Comments **FIRST ISSUE**

SPACE studio



18 Mylor Road
Sheffield
S11 7PF

Telephone +44 (0) 114 263 1762

client **MR T SINGH**
project **19 WARRINGTON ROAD,
SHEFFIELD S10 1EN**

title **EXISTING PLANS**
drawing no **A21-135-02** revision -
scale **1:100@A3** date drawn **01/06/2021**