


SIDE 2 ELEVATION
SCALE 1:100 @A3



REAR ELEVATION
SCALE 1:100 @A3

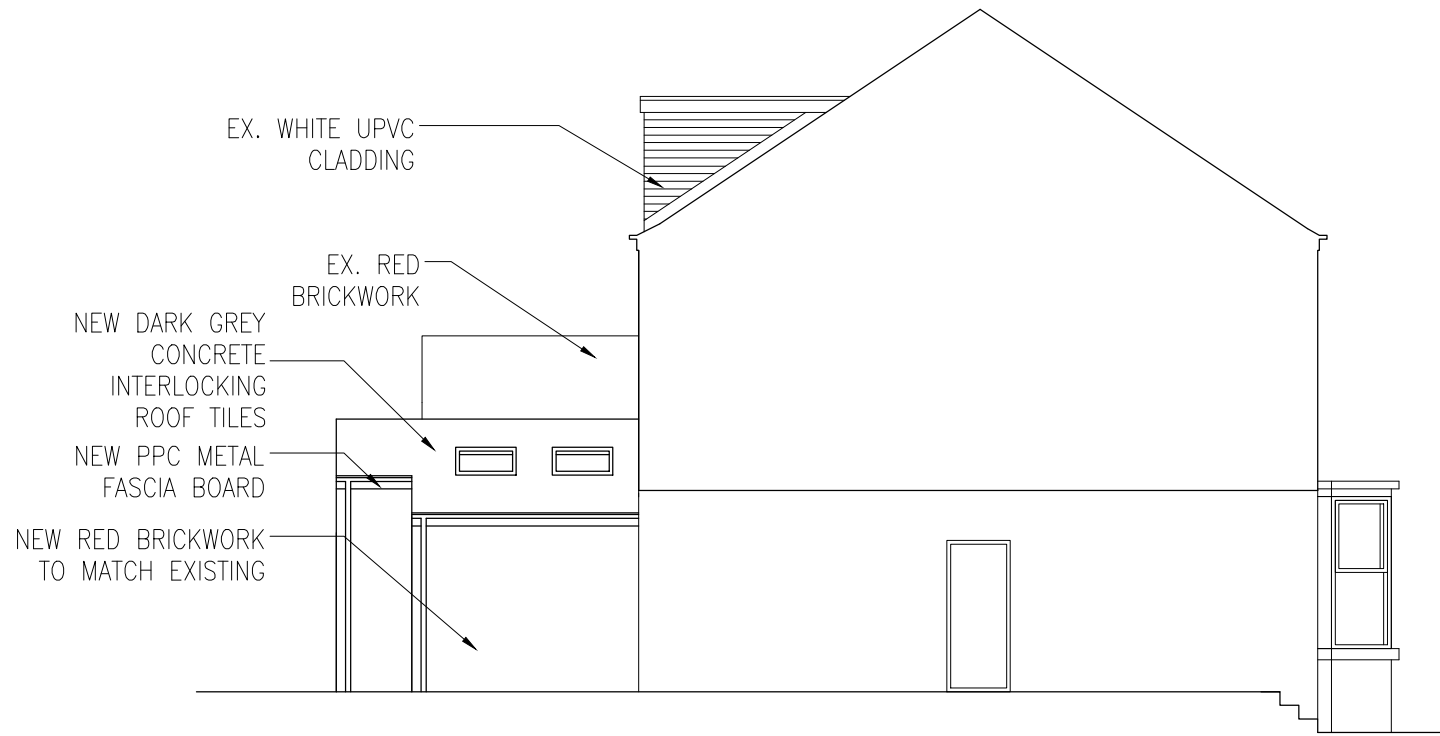

SIDE 1 ELEVATION SCALE 1:100 @A3

Revision - date drawn **01/06/2021** Drawn By **AMA**

Comments **FIRST ISSUE**

Revision **A** date drawn **10/09/2021** Drawn By **AMA**

Comments **CLIENTS CHANGES ADDED**

SPACE
studio



18 Mylor Road
Sheffield
S11 7PF

Telephone +44 (0) 114 263 1762

client **MR T SINGH**

project **19 WARRINGTON ROAD,
SHEFFIELD S10 1EN**

title **PROPOSED ELEVATIONS**

drawing no **A21-135-05** revision **A**

scale **1:100@A3** date drawn **01/06/2021**