



GROUND FLOOR PLAN

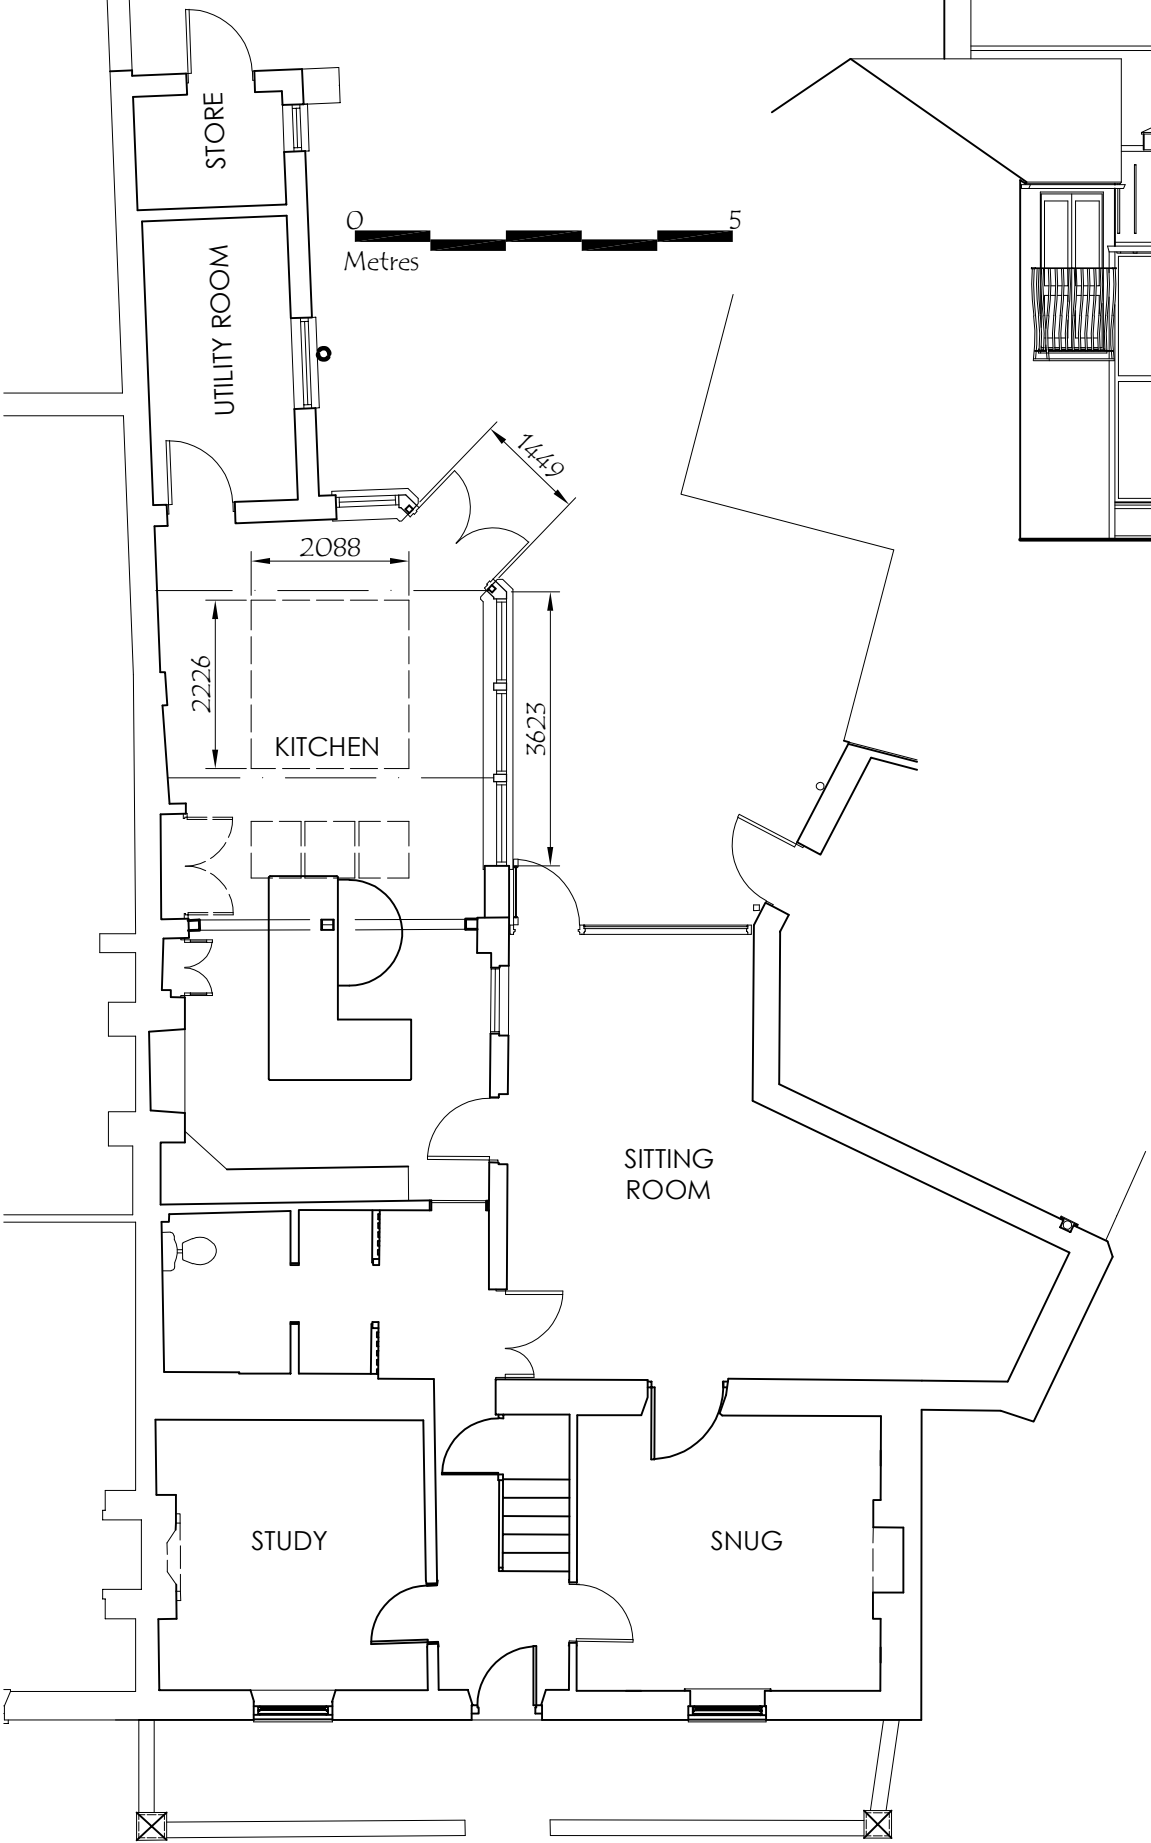


NORTH ELEVATION

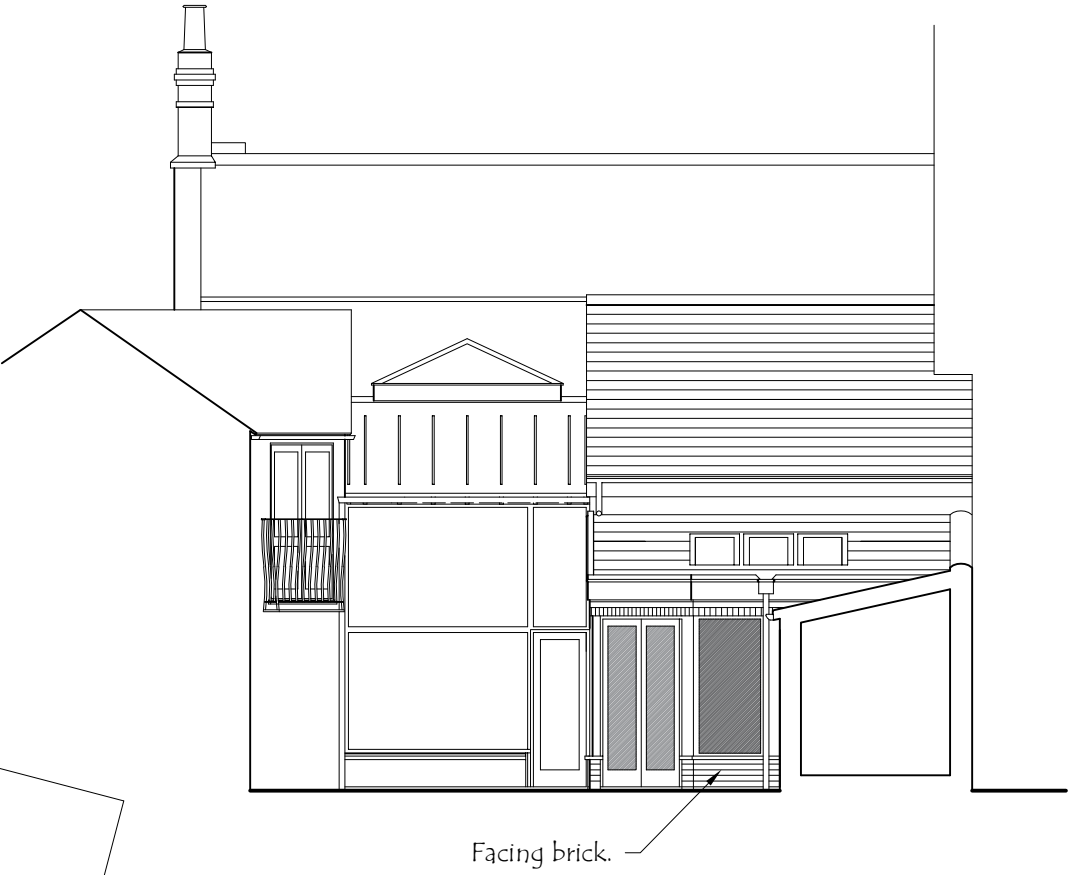


South and East elevations
unchanged by proposals
so not shown.

ROOF PLAN

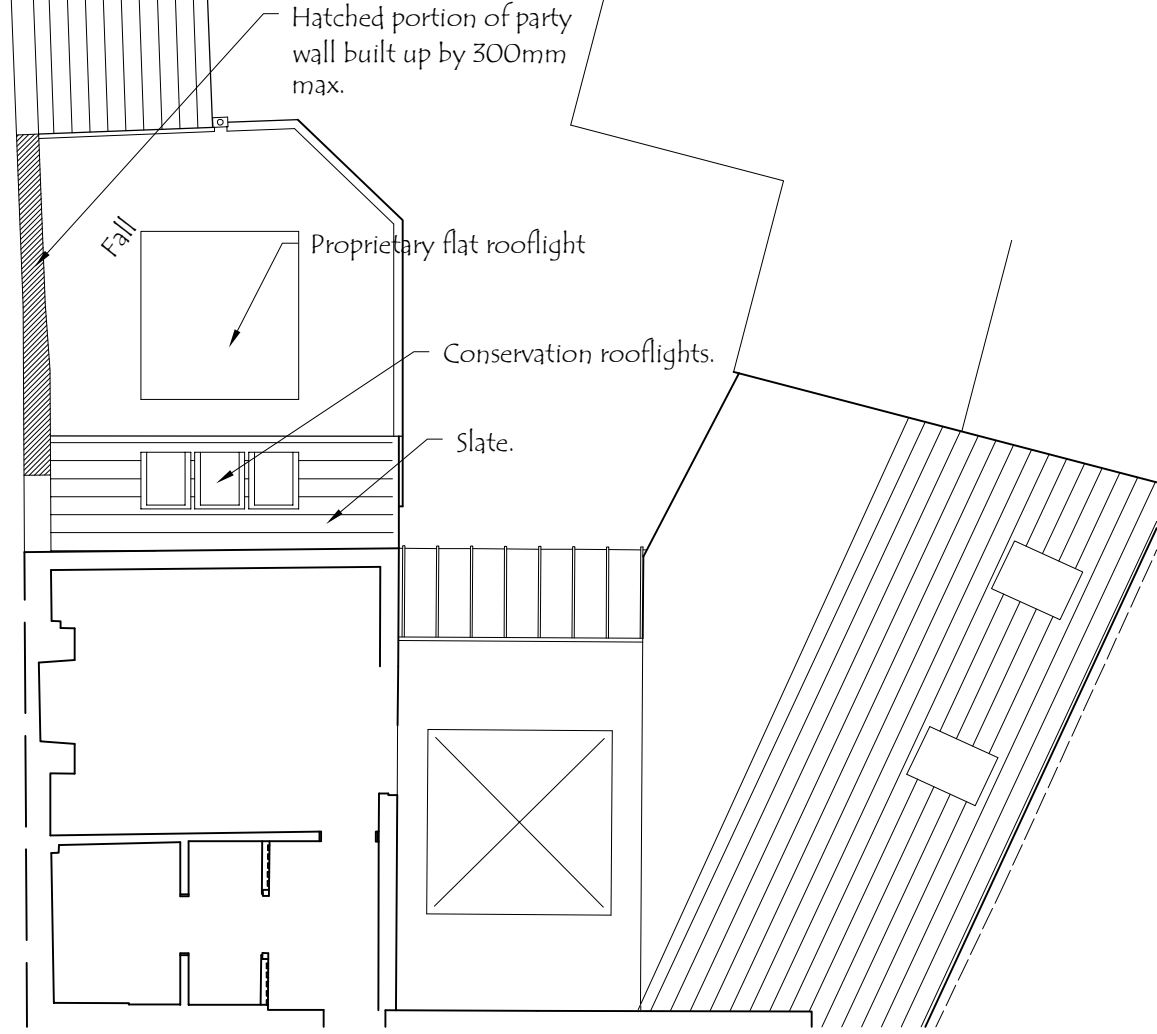

WEST ELEVATION

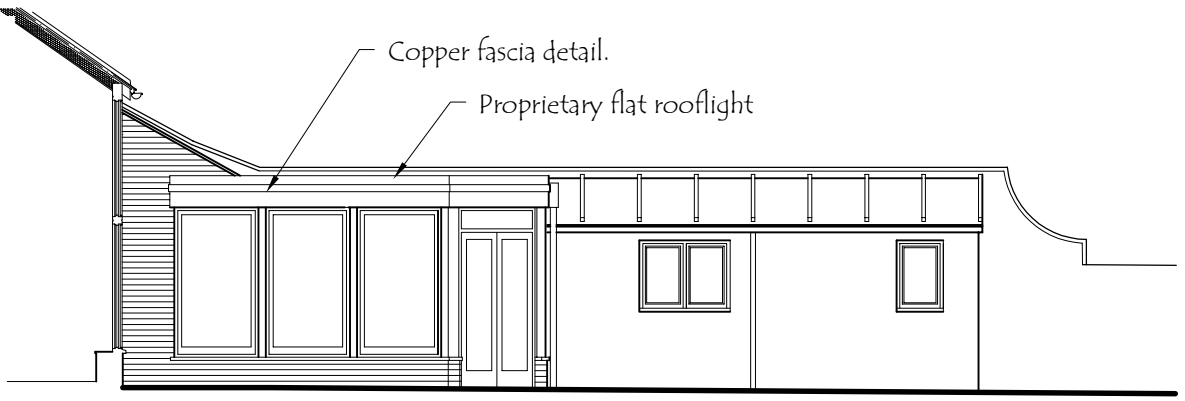

architectural & interior designers

domus DESIGNS

1 Manor Cottages
Willow Court Lane
Moulsoford
OX10 9HZ
01865 875690
info@domusdesigns.co.uk

Client:
Dr. B. Lavery

Project Title:
1 St. Andrew's Road
Headington OX3 9DL

Drawing Title:
Proposed Plans &
Elevations

Project No.:
20.10

Drawing No.:
03B

Drawing Scale:
1 : 100 @ A3

Copyright: domus DESIGNS 2021
All dimensions and levels to be checked on site and any discrepancies to be reported to the supervising officer before construction. **DO NOT SCALE**