



North West Elevation 1:100

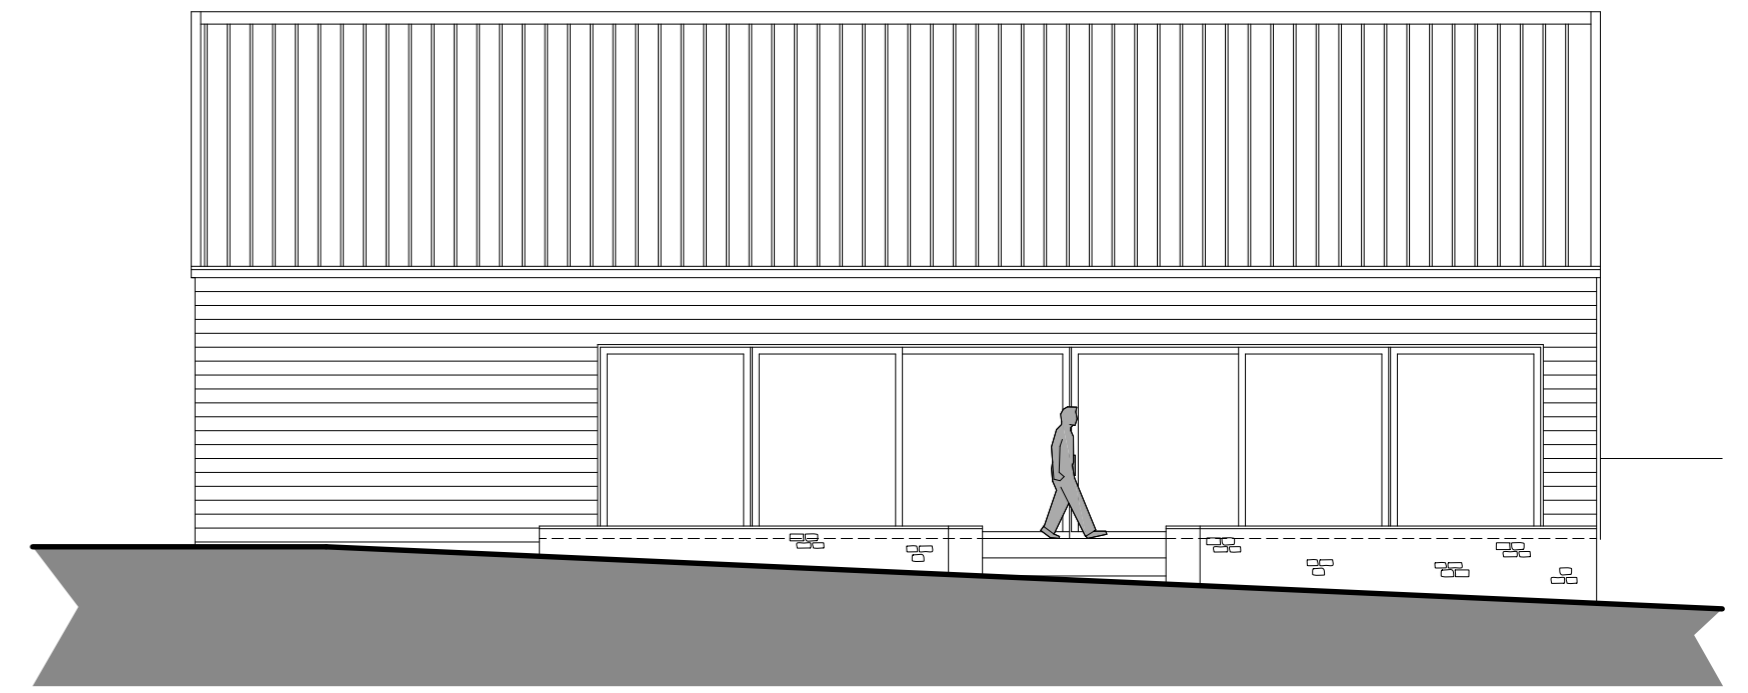


North East Elevation 1:100

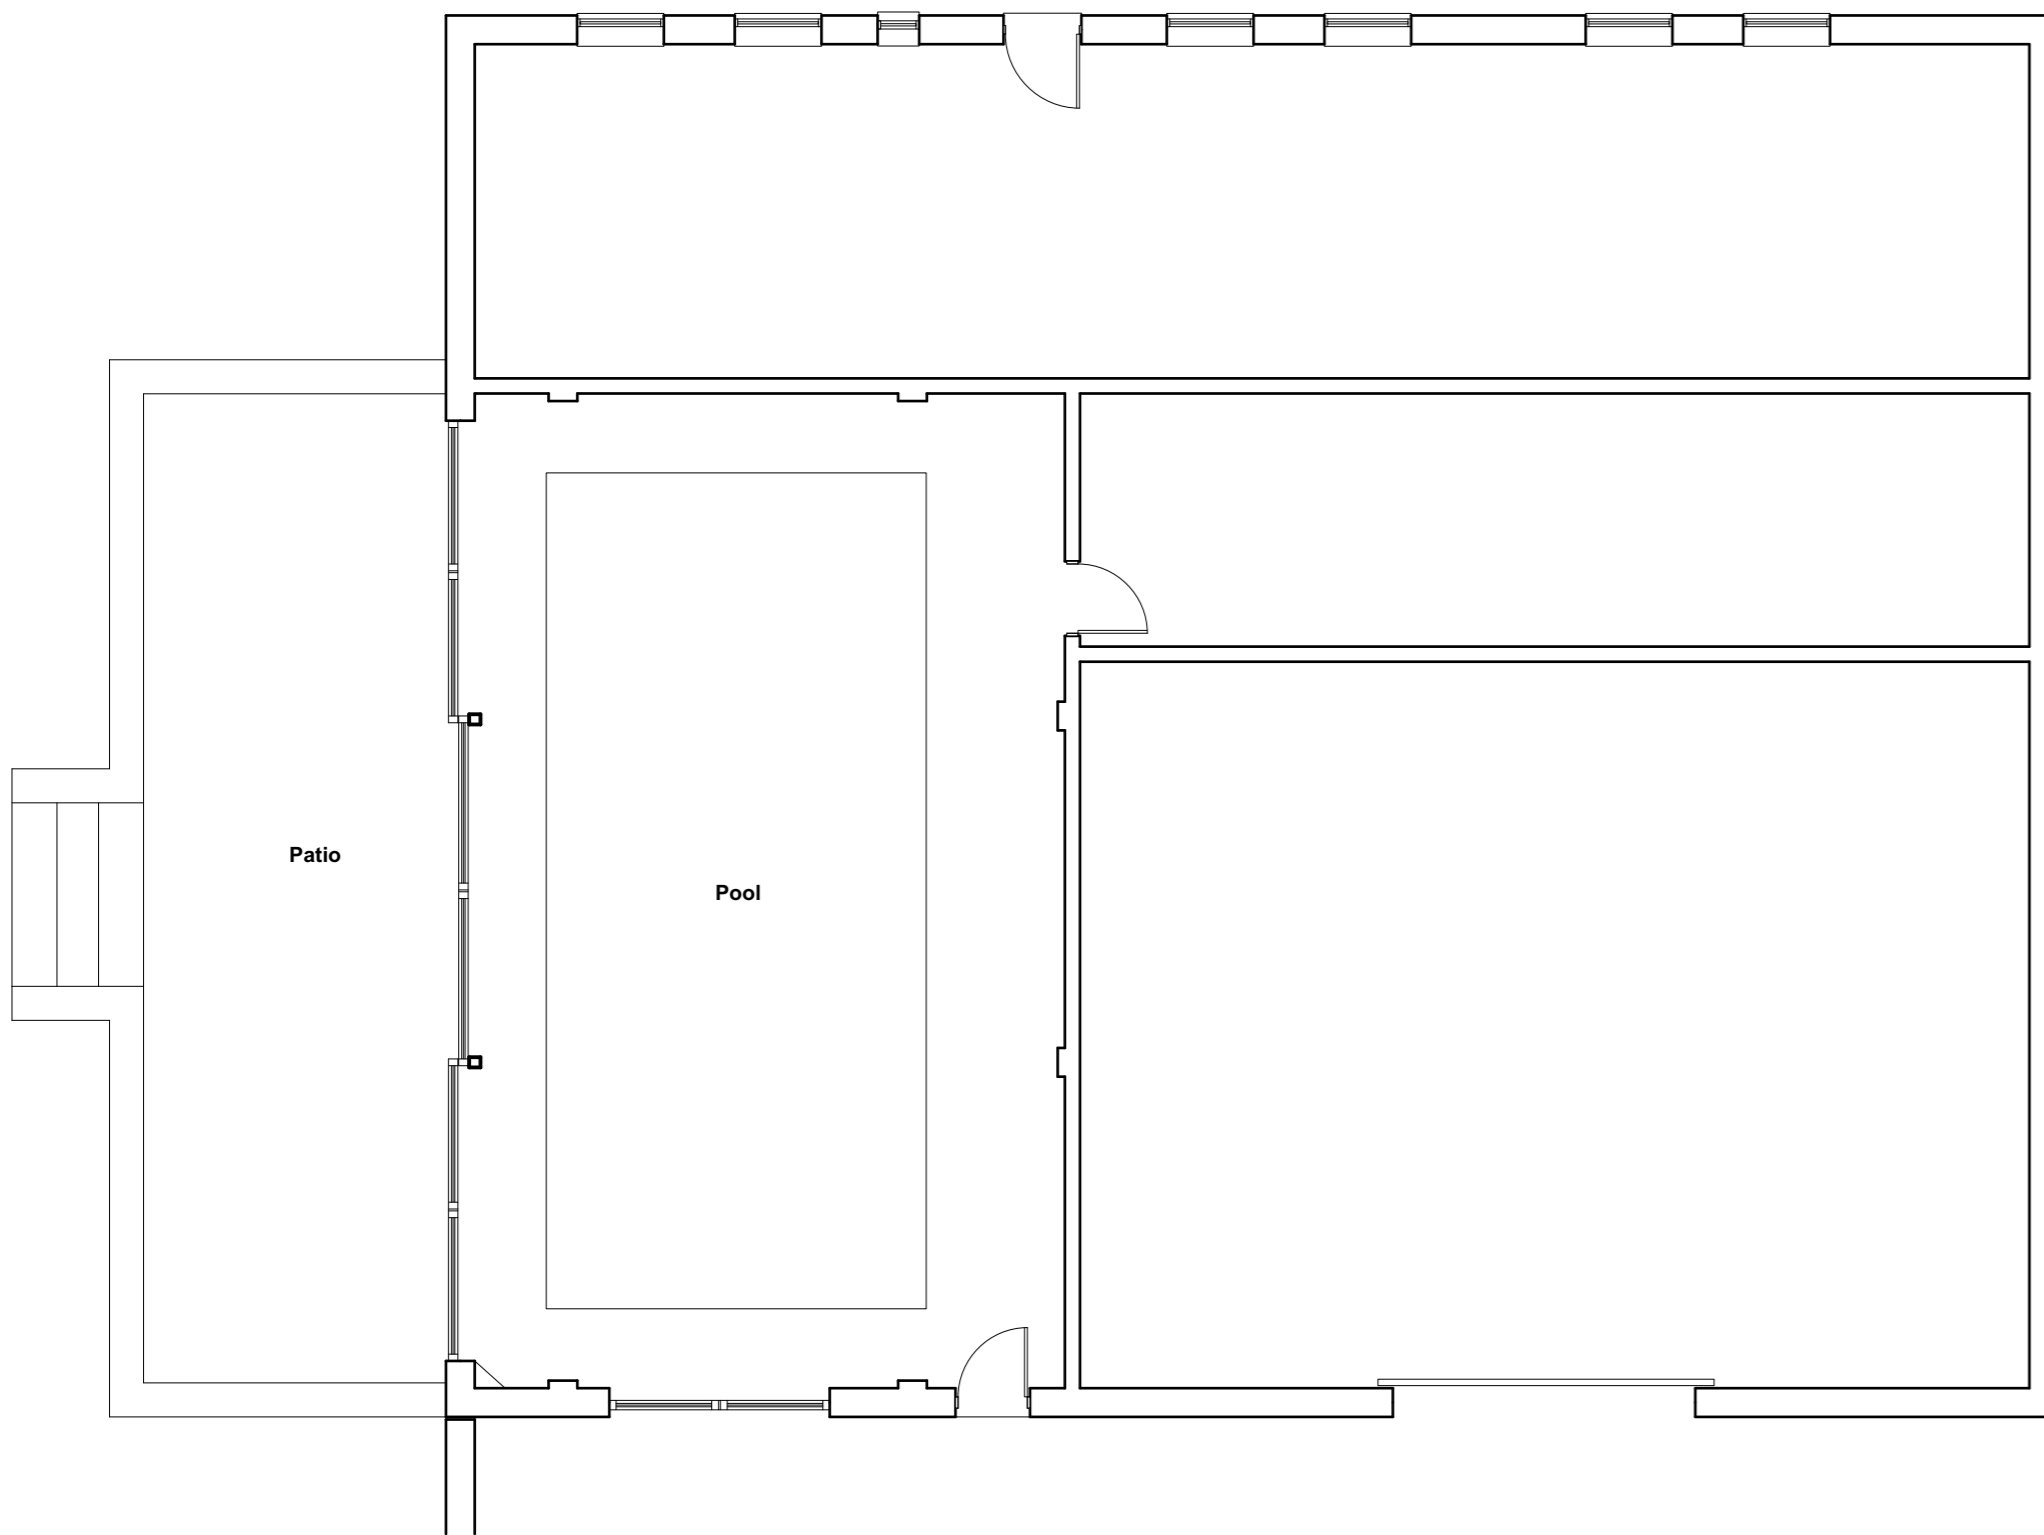

Ground Floor 1:100



South East Elevation 1:100

 

Job Title
**Proposed Extension
 Bangle Farm
 Stony Lane Chantry
 Frome**

Drawing Title
**Existing Floor Plan and
 Existing Elevations**

Peter Withey
 Architectural Designer
 123 Clay Street Crockerton
 Warminster Wiltshire BA12 8AG
 Tele 01985 841111 e-mail witheydesign@btconnect.com

Scale 1:50 1:100 Date: September 2021

Drawing No 1114/1