

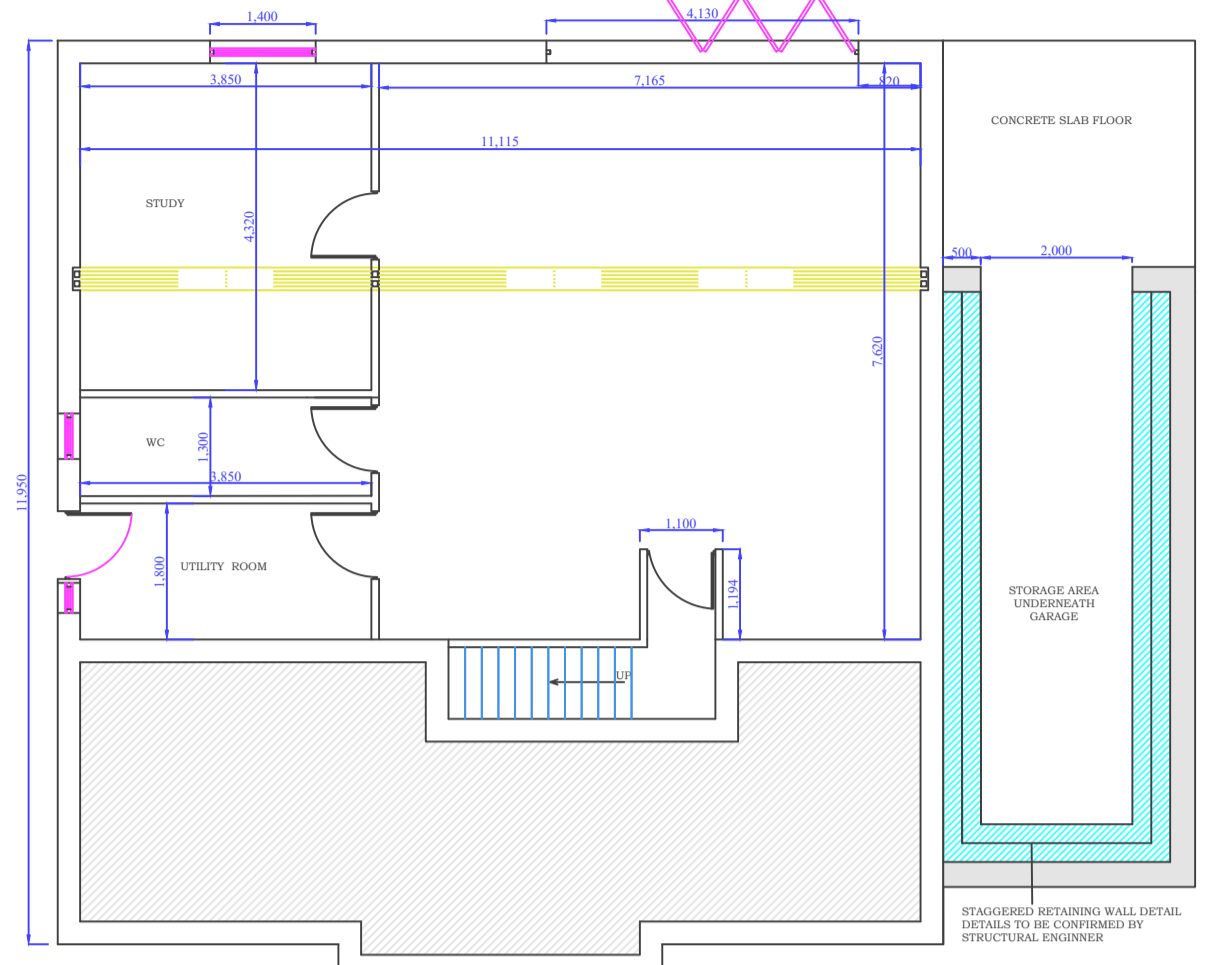



PROPOSED GROUND FLOOR LAYOUT

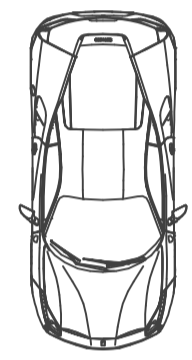


PROPOSED LOWER GROUND FLOOR LAYOUT

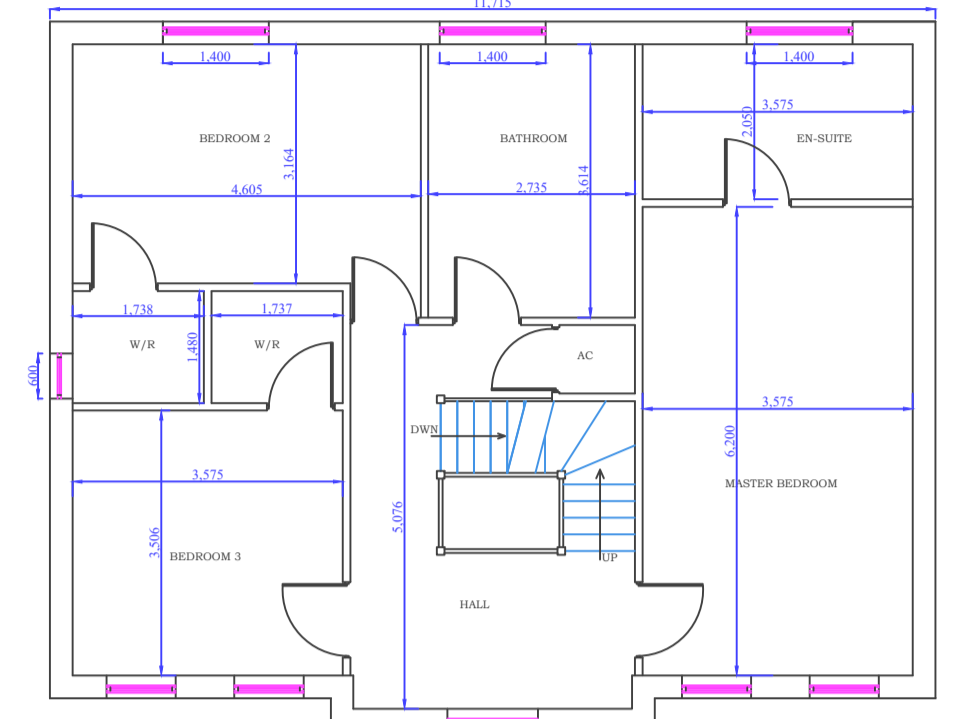


PROPOSED FIRST FLOOR LAYOUT

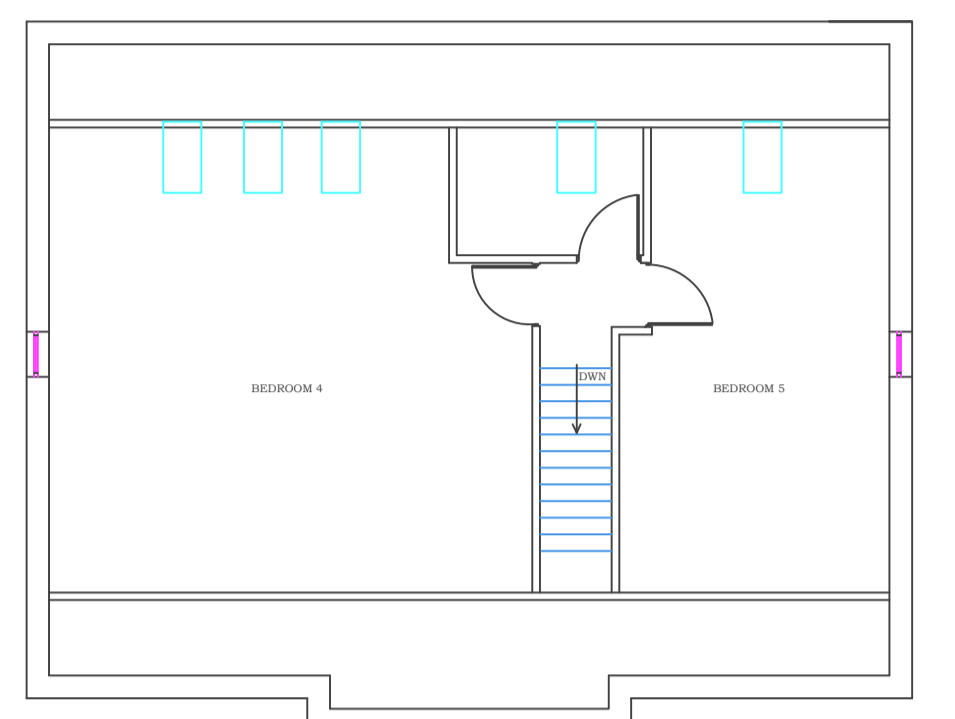


PROPOSED SECOND FLOOR LAYOUT

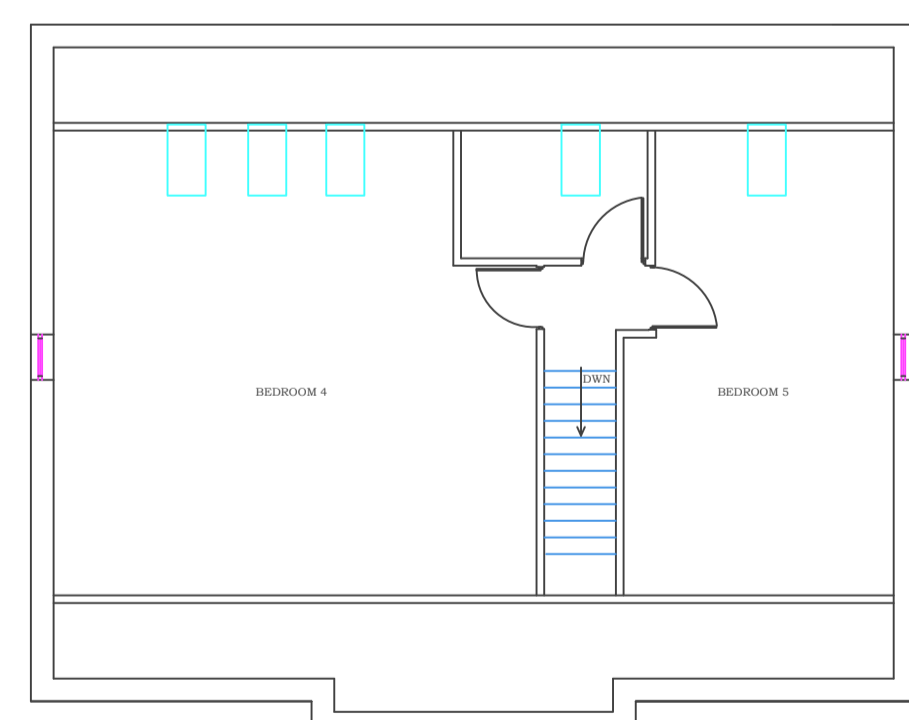


EXISTING SECOND FLOOR LAYOUT

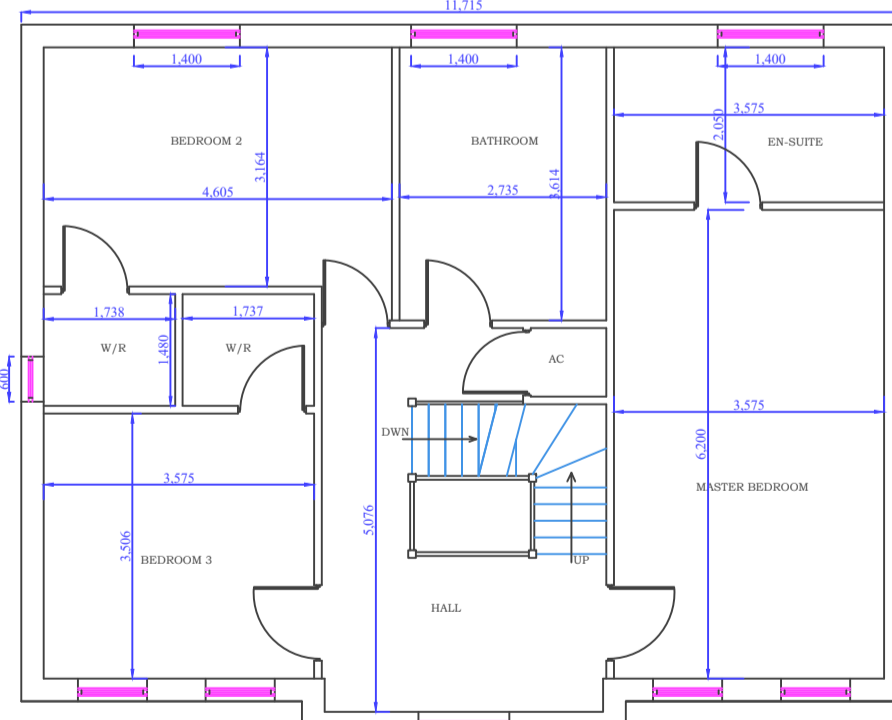


EXISTING FIRST FLOOR LAYOUT

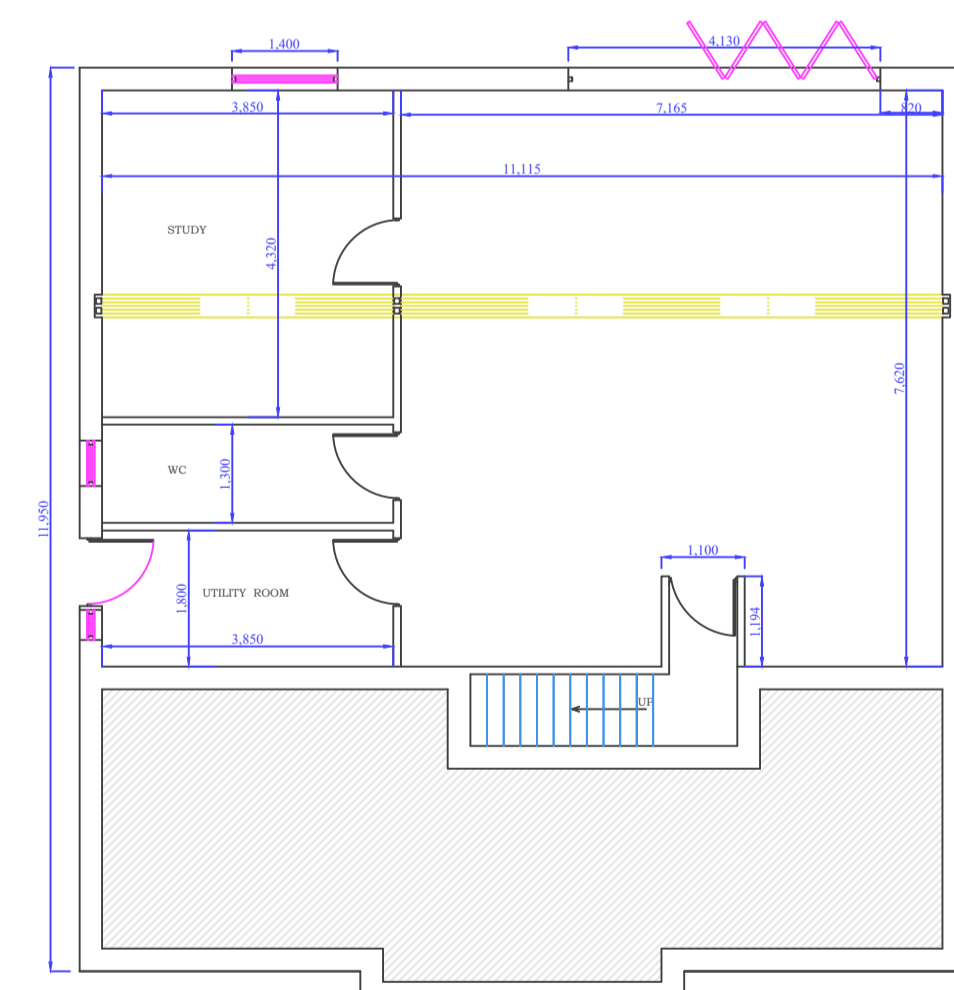

EXISTING LOWER GROUND FLOOR LAYOUT

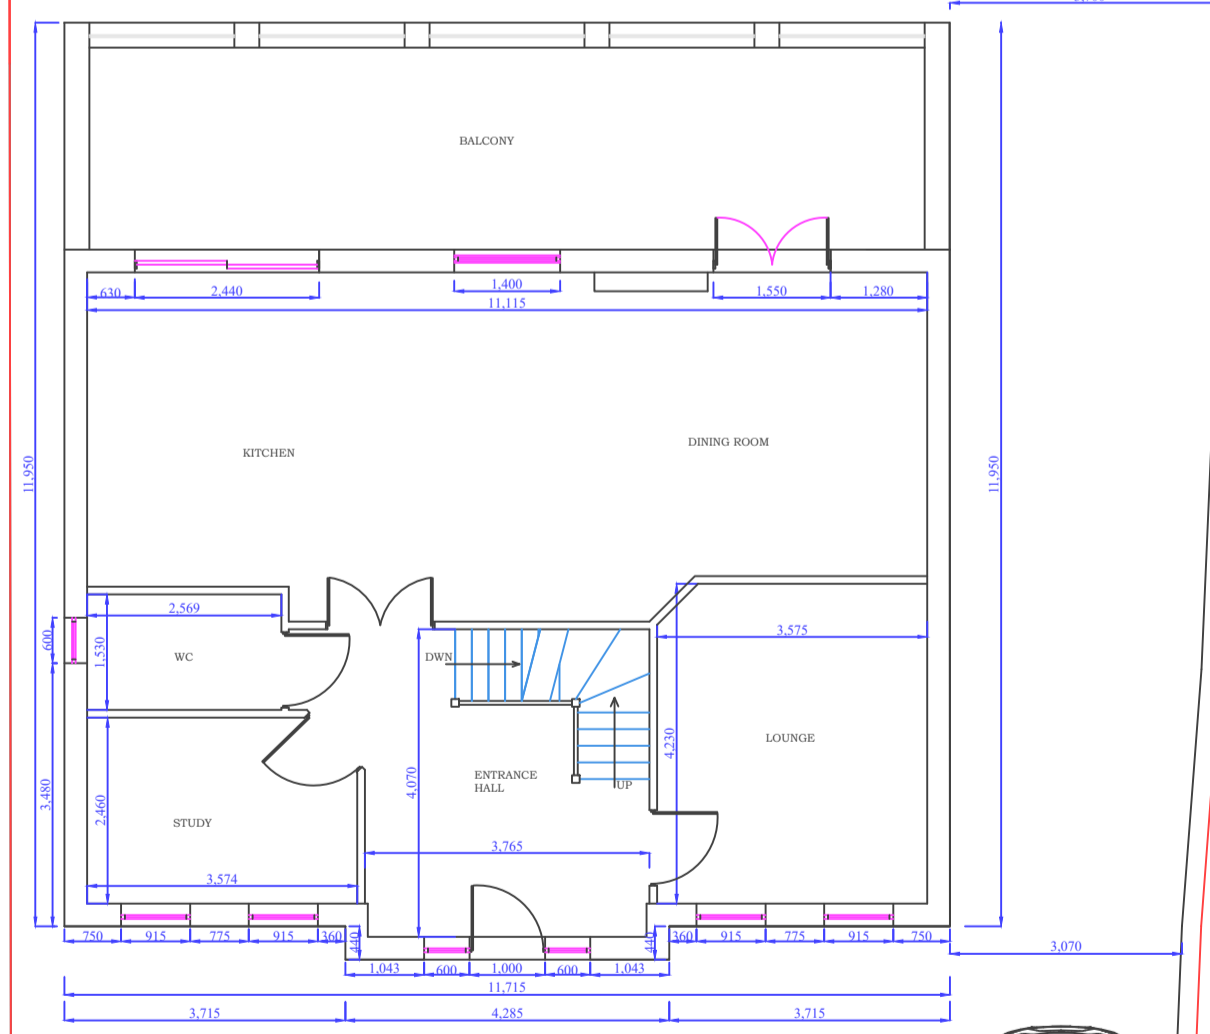

EXISTING GROUND FLOOR LAYOUT

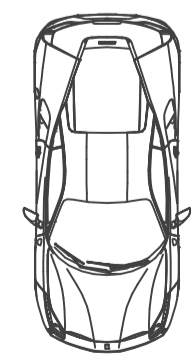

COPYRIGHT IN THIS DRAWING IS CONFIDENTIAL AND OWNED BY DELL DESIGNS SERVICES AS SUCH THIS DOCUMENT (AND ITS CONTENTS) SHOULD BE TREATED WITH THE UTMOST CARE AND CONSIDERATION AND IN NO CIRCUMSTANCES SHOULD IT BE DISCLOSED, DISTRIBUTED, PUBLISHED OR COPIED (WHETHER IN WHOLE OR PART) WITHOUT THE PRIOR CONSENT OF DELL DESIGNS LTD.
NOTE: ALL DIMENSIONS TO BE CHECKED ON SITE AND ANY DISCREPANCIES NOTIFIED PRIOR TO COMMENCEMENT OF WORK.
DO NOT SCALE FROM THIS DRAWING IF NOT COMPLETELY SURE.

Drawn: PD	Checked: ISB	Scale: 1:100	Date: JUL 2021
Drawing Number: PD/PLA/02	Contract No: 16/21	Rev: 0	

Drawing Title:
EXISTING & PROPOSED
FLOOR PLAN LAYOUT.

Dell DESIGNS LTD
paul.dellanna@gmail.com - Tel: 07967456073

Project:
54 PLYNLIMON AVENUE
CROEPENMAEN NP11 3GR